


40.05

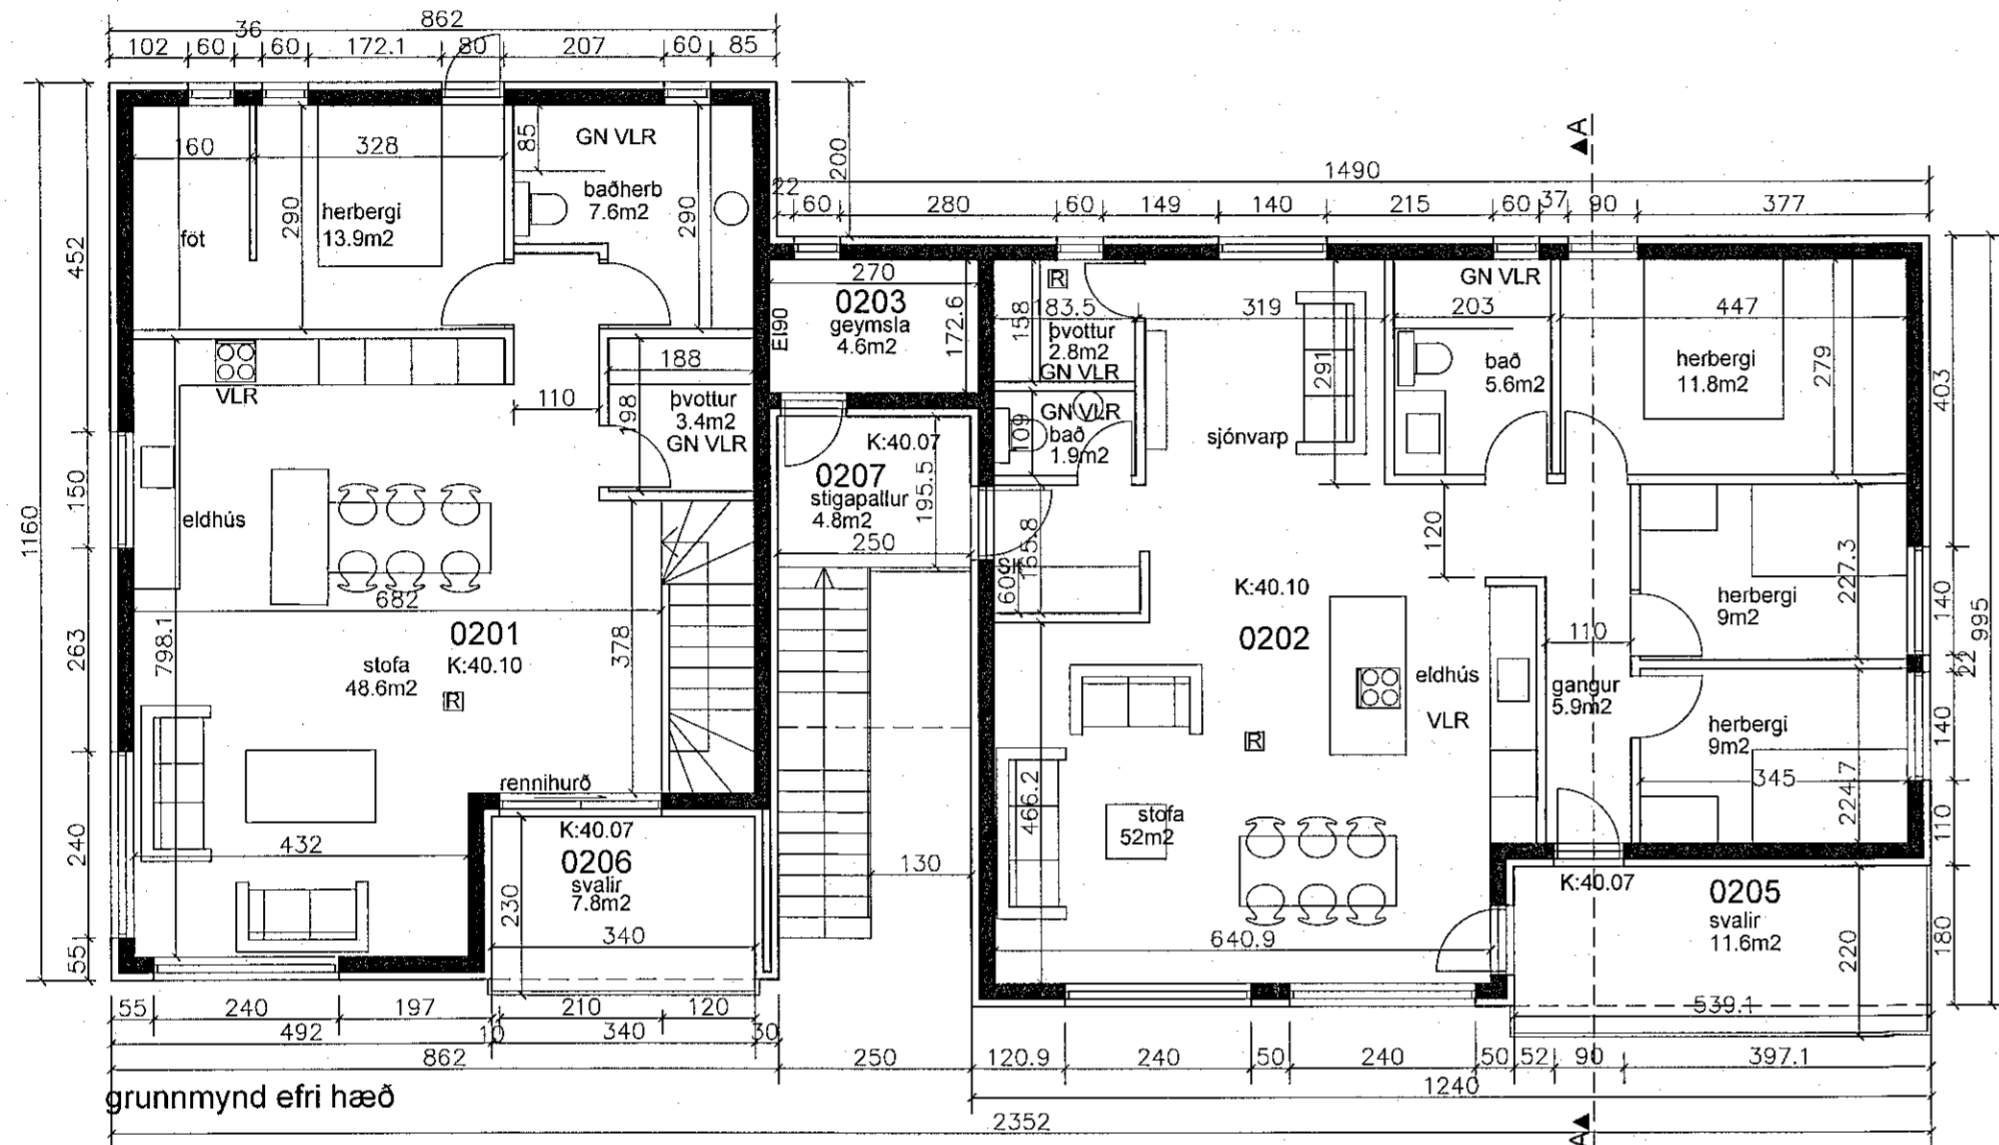


39.14



36.09

36.42

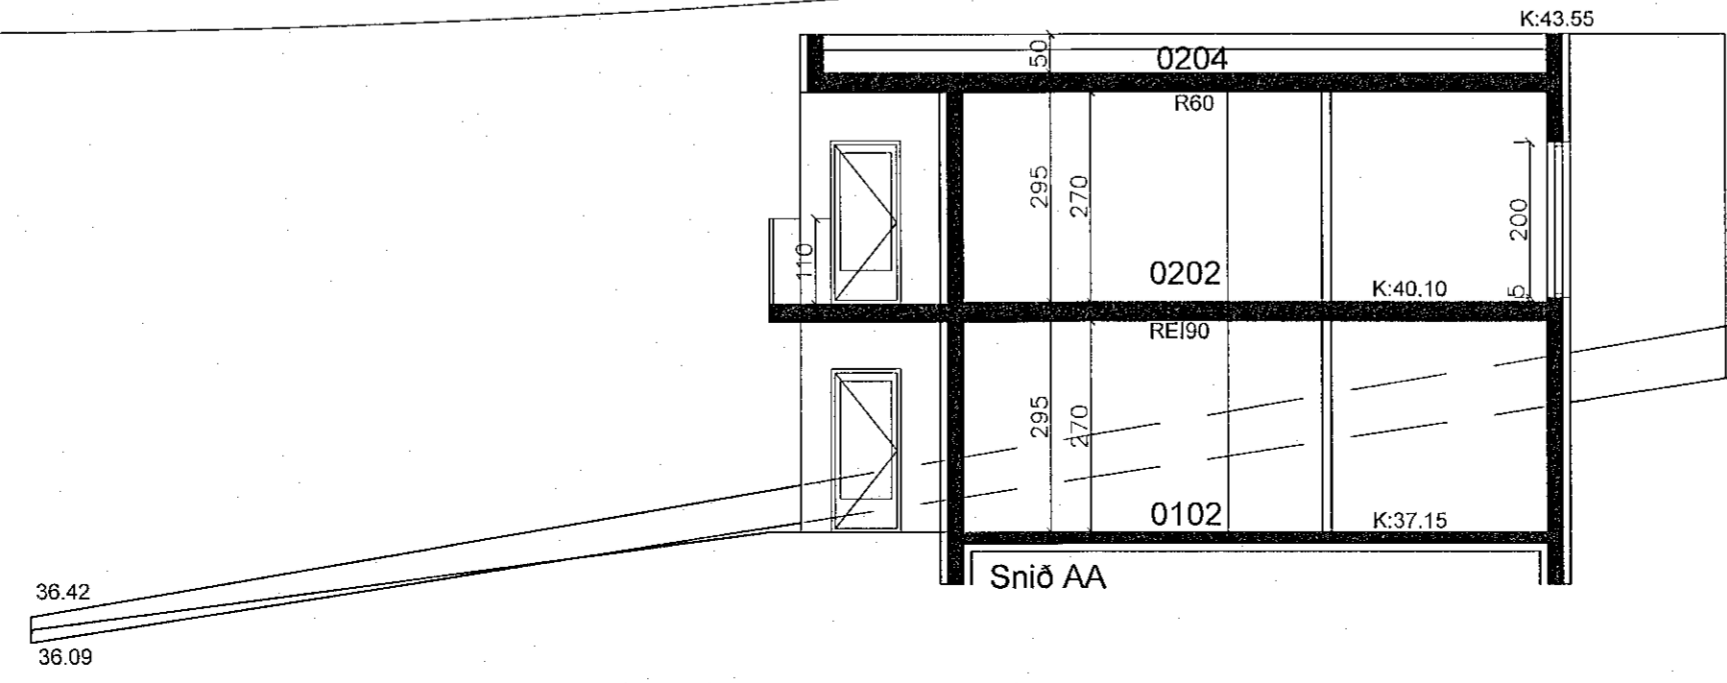

40.05

SMS
17.05.22

| | | |
|-------------------------------------------------------------------------|----------------------|--------------------|
| Smári Björnsson | | |
| Sími: 868 1300 NETFANG: smari.bjornsson@gmail.com kt: 100275 5899 | | |
| HEITI VERKS: Drangsskarð 2 | | |
| HEITI TEIKNINGAR: Aðaluppdráttur grunnmynd efri, snið | | |
| MKV: 1/100 | DAGS: 1.05.22 | NR. TEIKN 2 |
| UNDIRSKR. HÖNNUÐAR | | ÚTGÁFA A |