



hús 9 kjallari

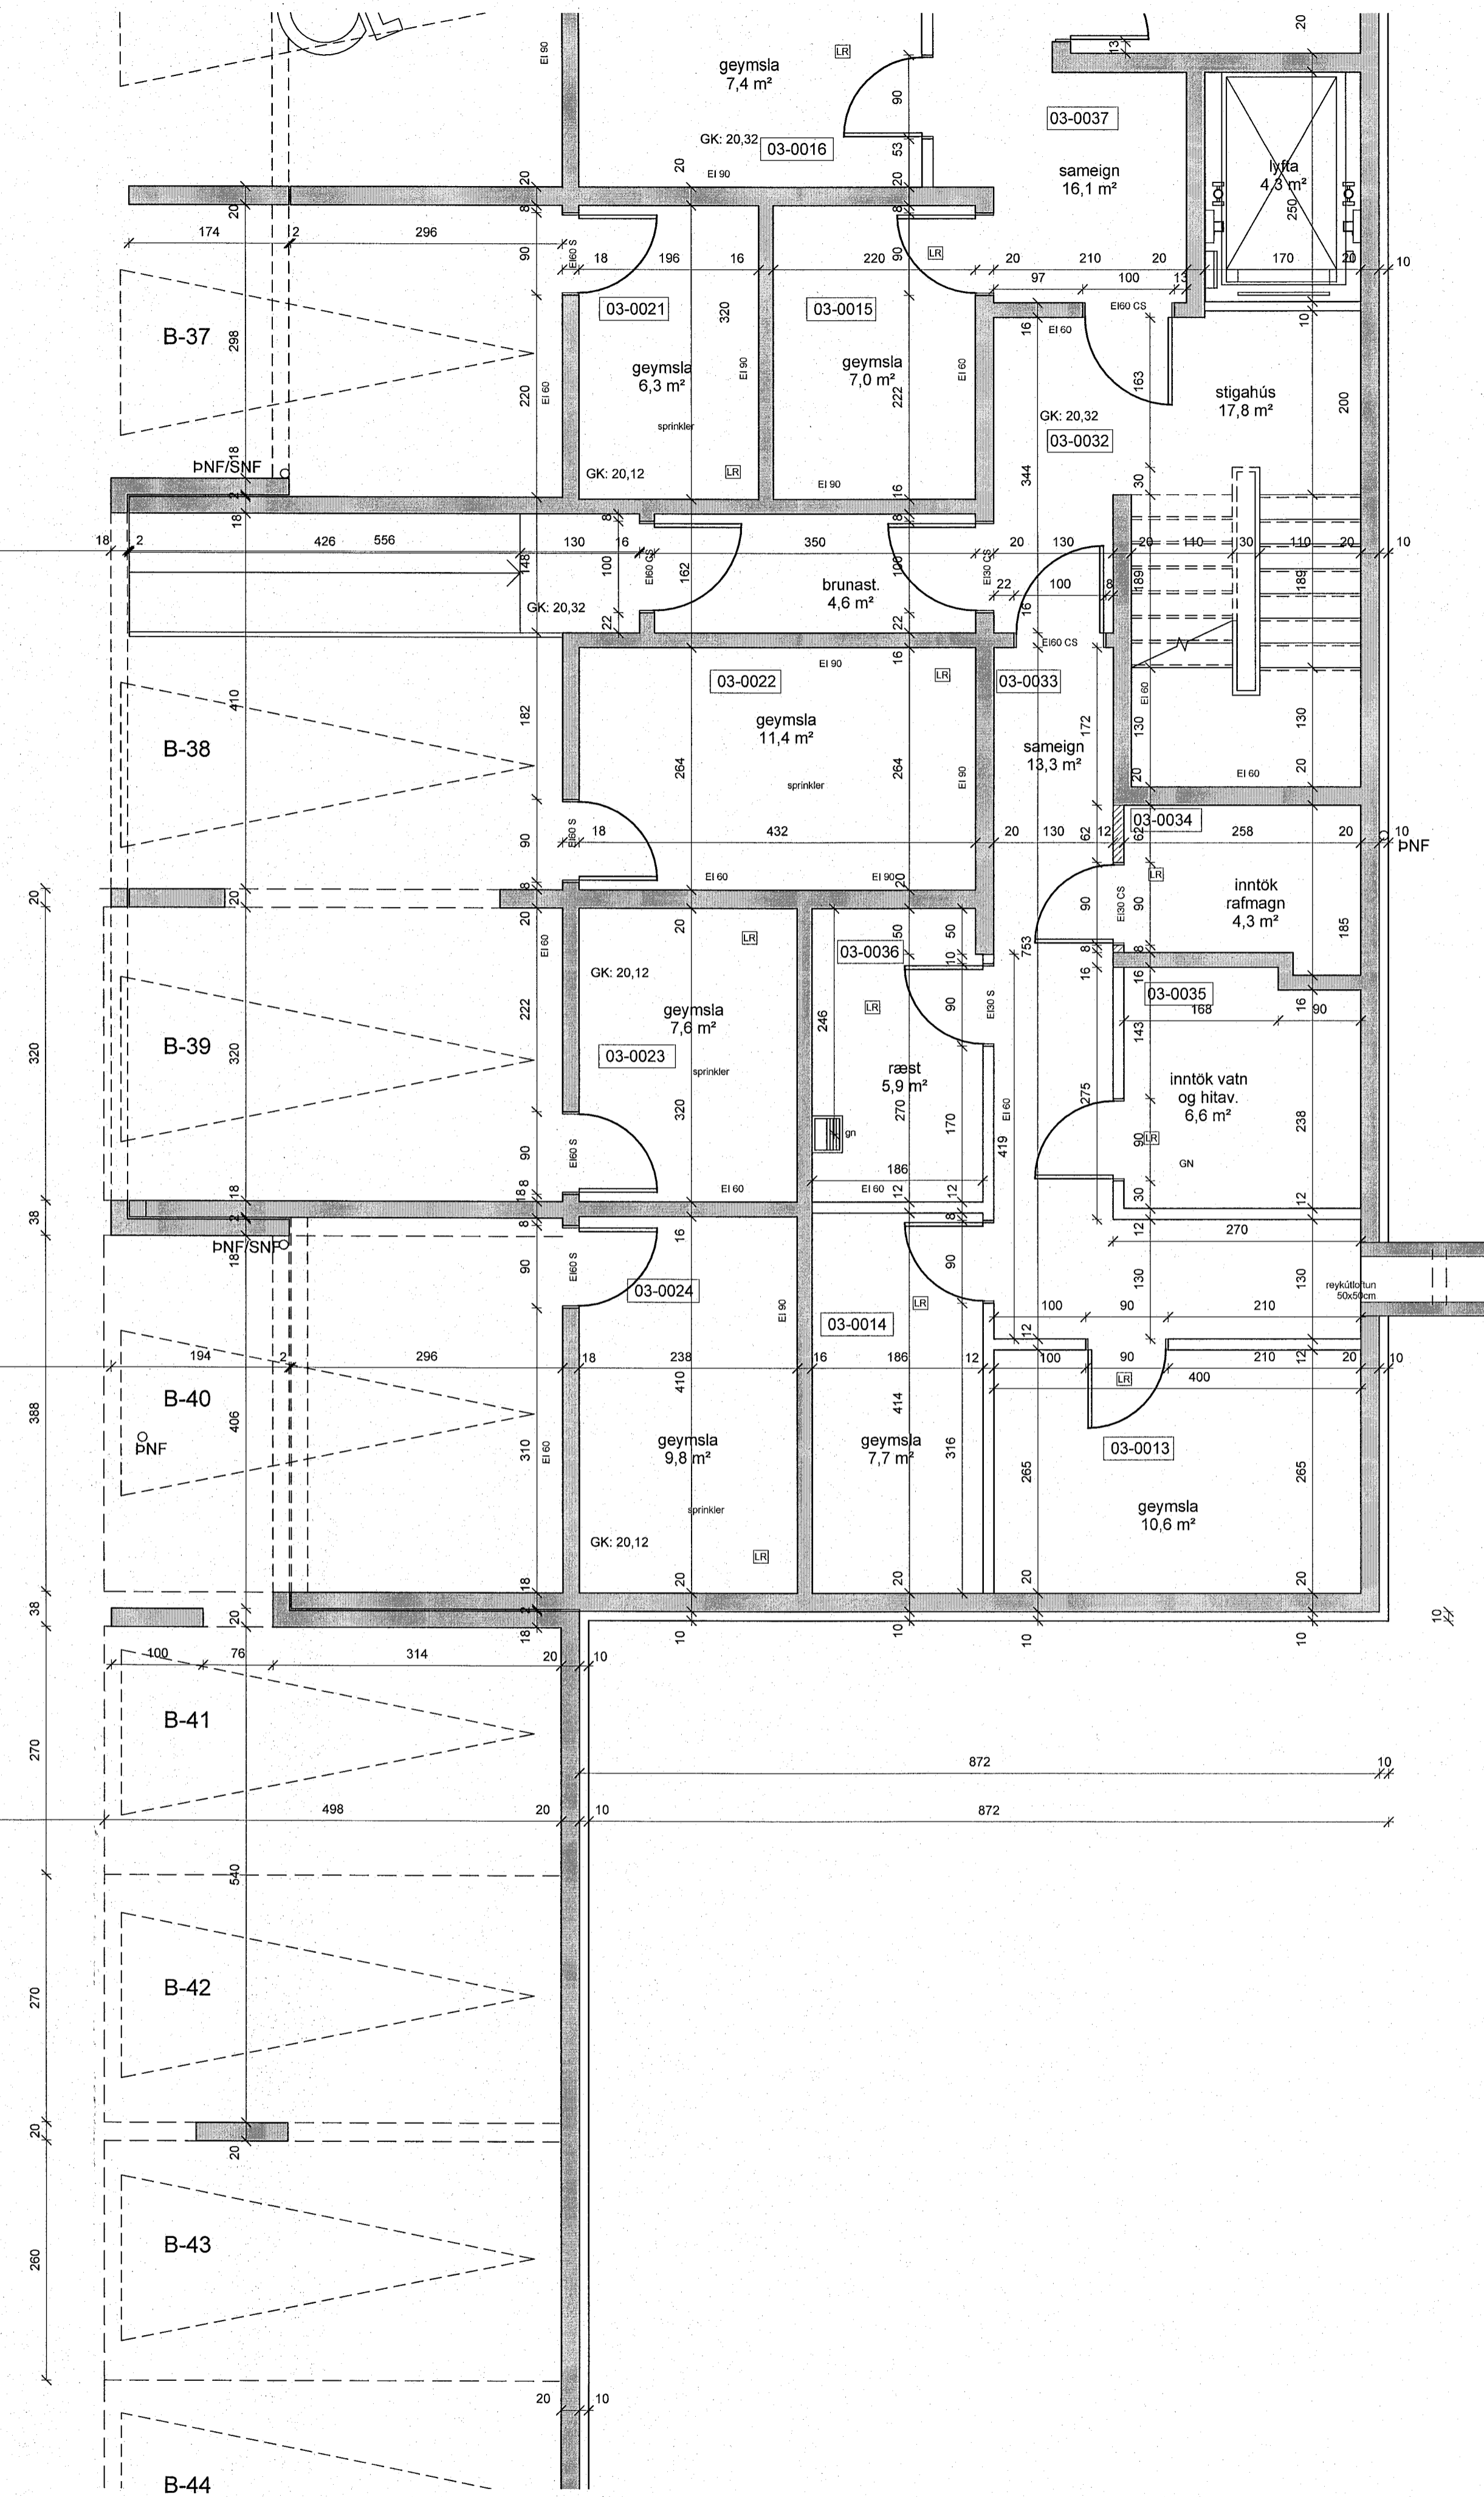

skýringar:

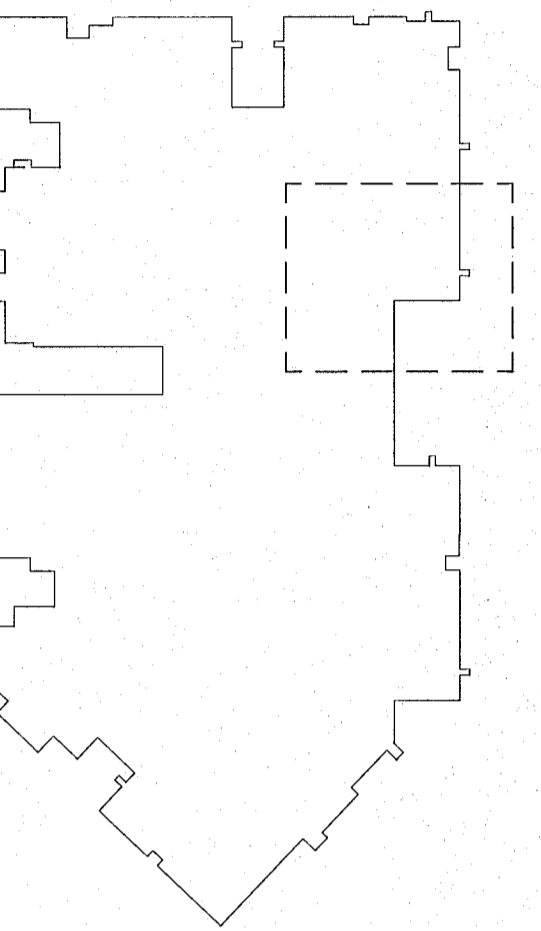

breytingar:

Verkhefi: *M HL 03*
Ásvellir 3-5
 séreikningar
 Grunmynd 0.kjallari hús 9

Hannað af: GG/AM/VI/AR/NA Mælikvarði: 1:50
 Teiknað af: NA/PRV Dagsötning: 20.12.2022
 Samþykkt:

Þrymlar
ARCHUS arkitektar
 Guðmundur Gunnlaugsson, arkitekt FAÍ
 kt: 190554-3419
 Archus slf, teiknistofa, Stórhófa 17,
 110 Reykjavík. s: 567 7735 gsm: 898 7894
 gg@archus.is - www.archus.is