


skýringar:

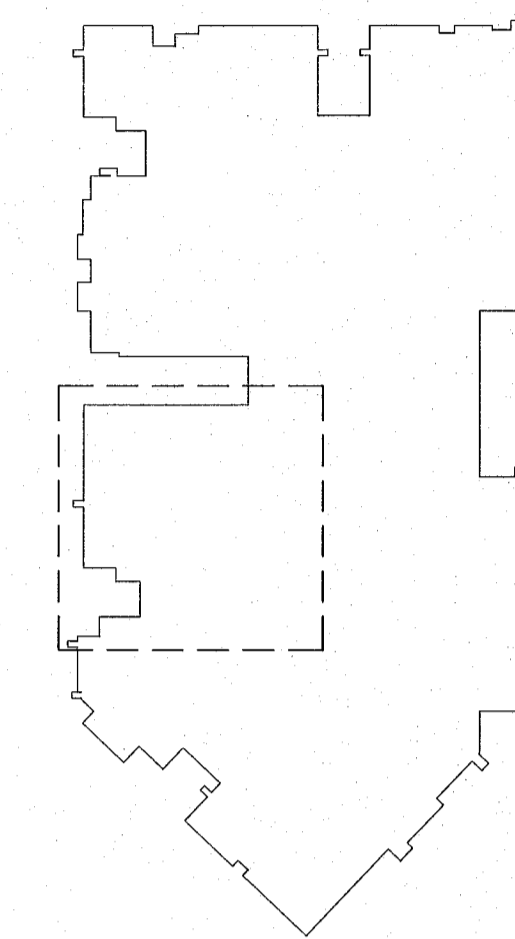

breytingar:

Verkhelt:

MHL 06  
**Ásvellir 3-5**

sérteikningar

Grunnmynd 0.kjallari hús 17


Hannað af: GG/AMV/AR/NA Mælikvarði: 1:50  
Teiknað af: NA/PRV Dagsetning: 20.12.2022  
Samþykkt:

**ARCHUS** arkitektar

Guðmundur Gunnlaugsson, arkitekt FAÍ  
kt: 190554-3419  
Archus sif, teiknistofa, Stórhófa 17,  
110 Reykjavík. s: 567 7735 gsm: 898 7894  
gg@archus.is - www.archus.is

**S10**  
Númer

Bláskauti: A1

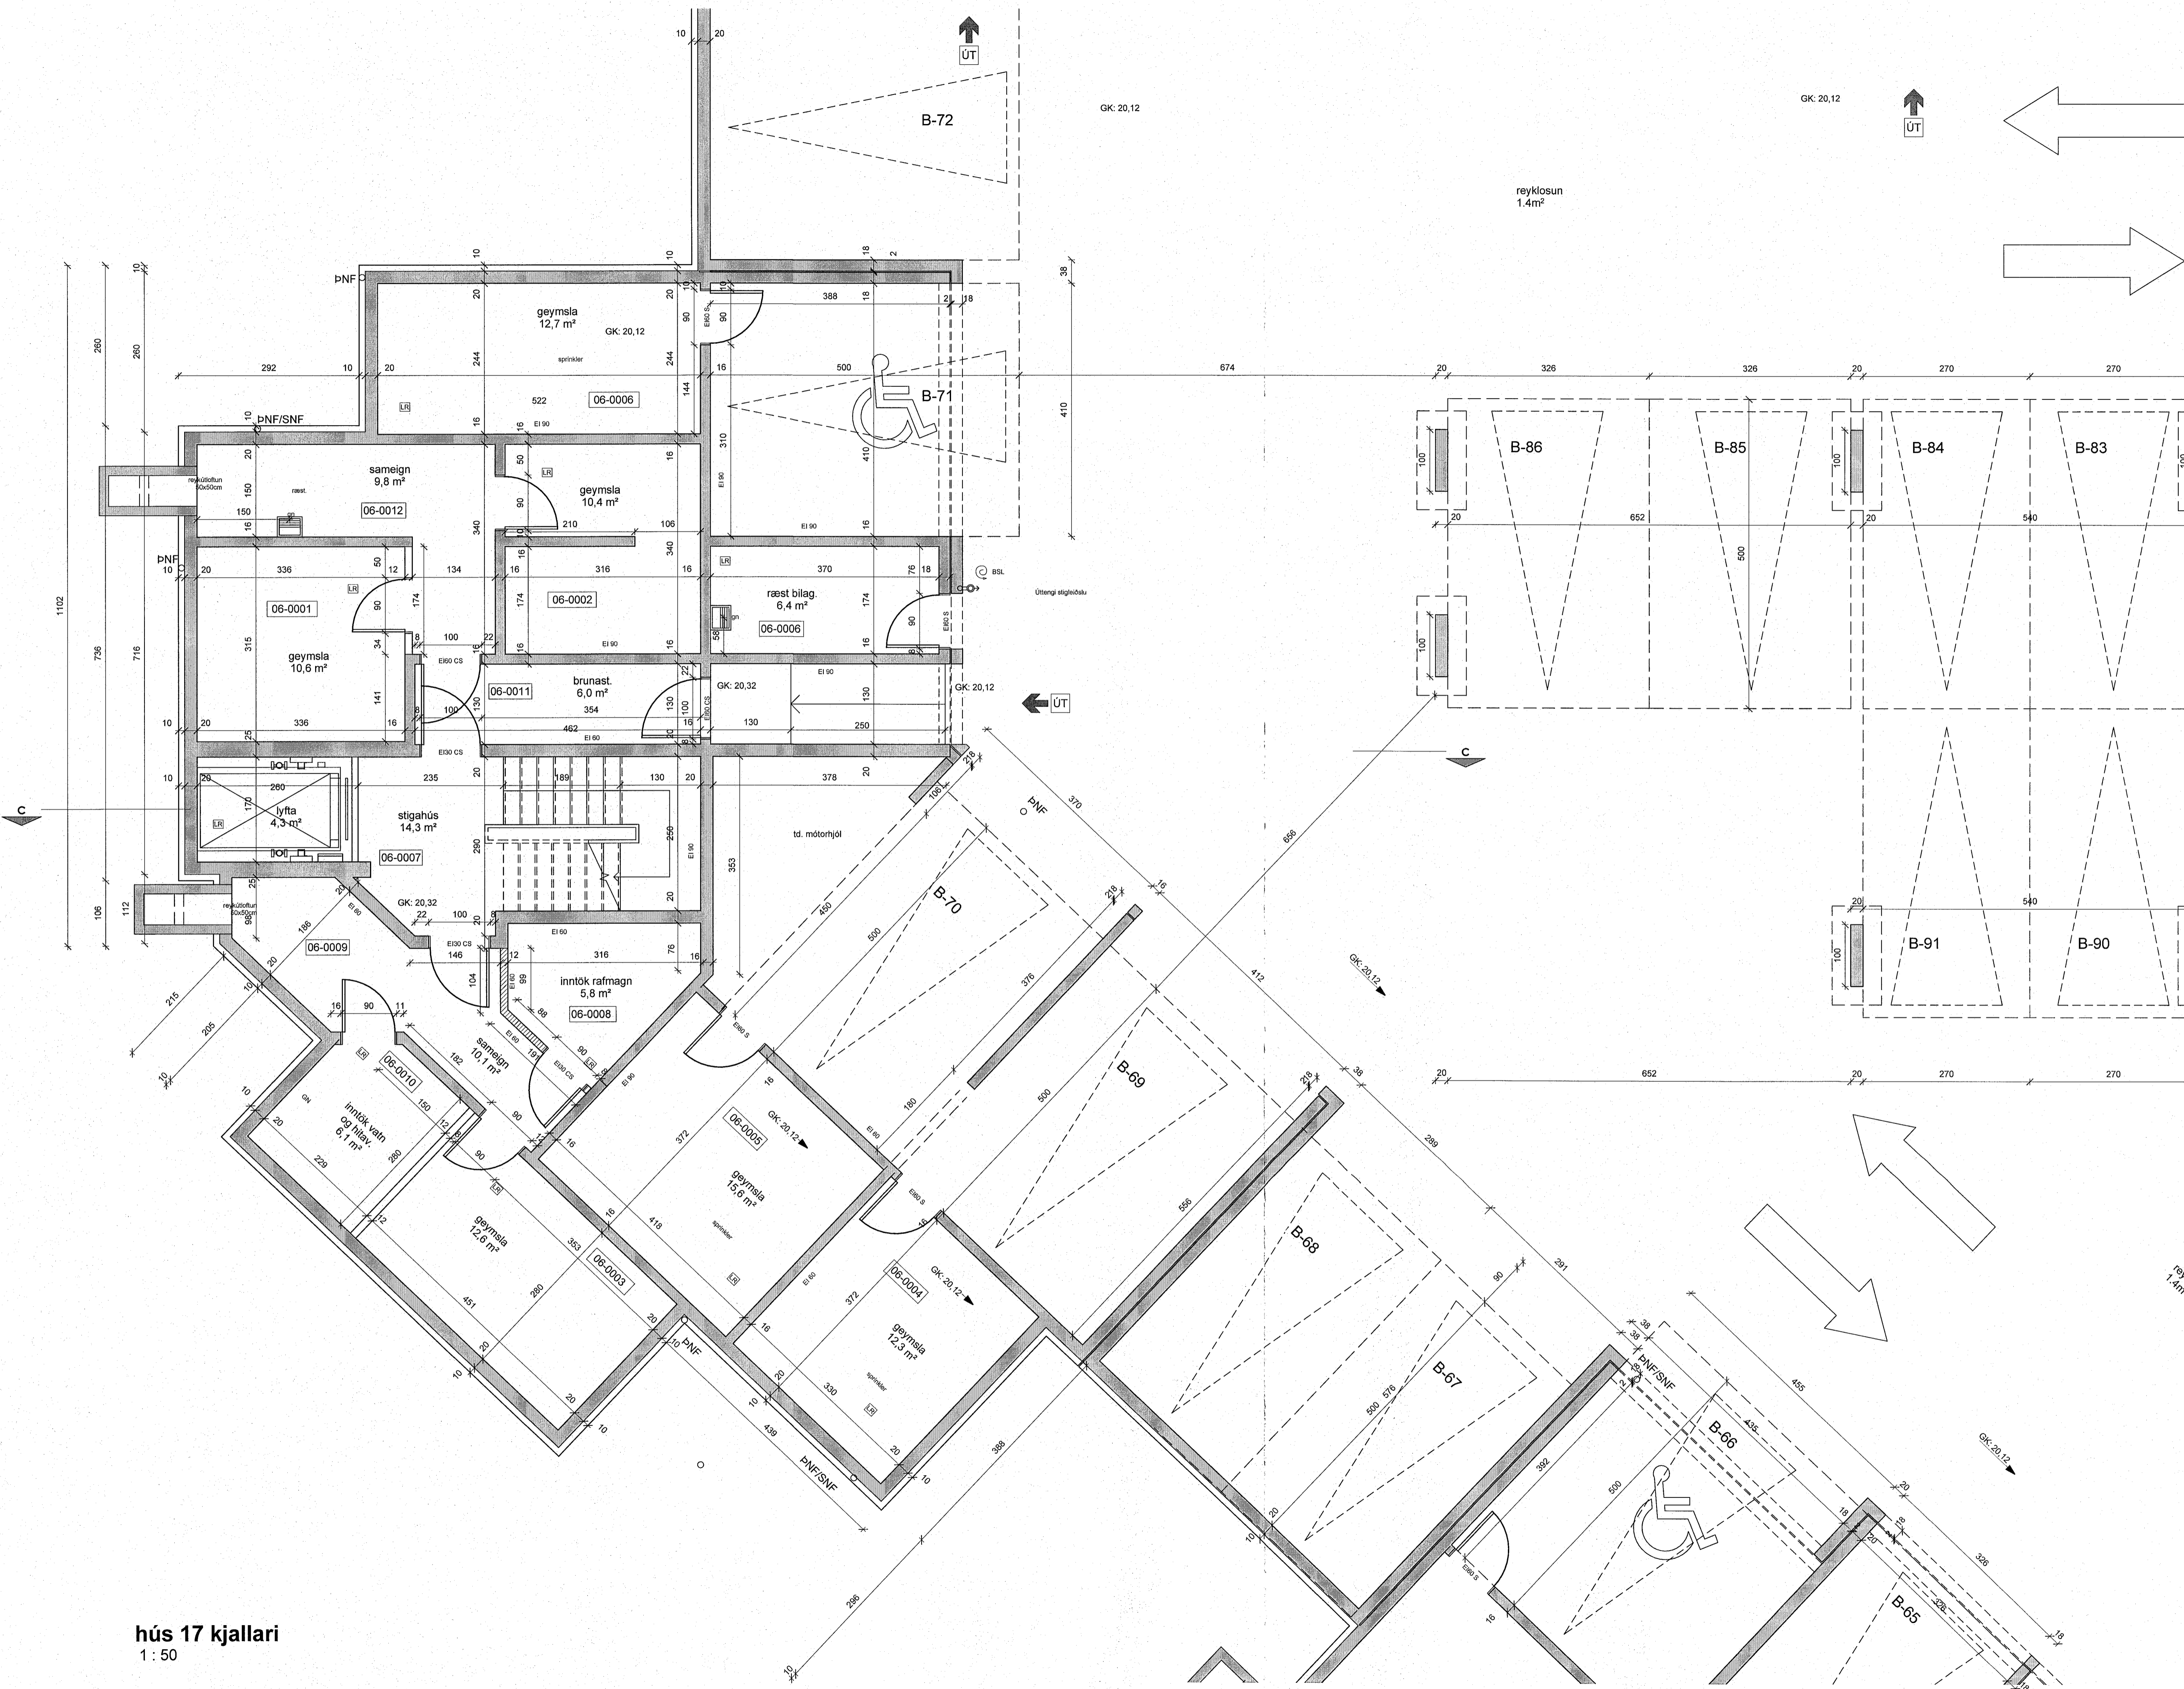

**hús 17 kjallari**  
1 : 50