


skýringar:

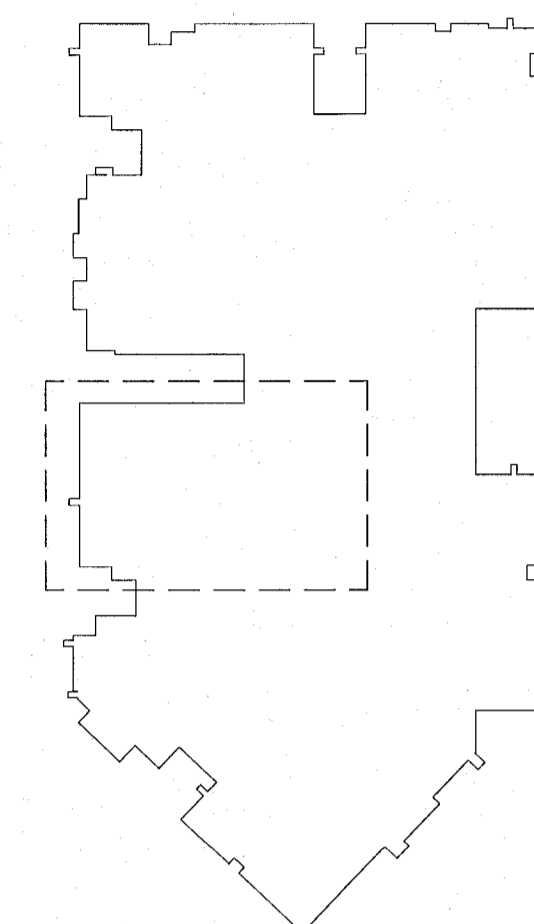

breytingar:

Verkhelt:

Ásvellir 3-5

sérteikningar

Grunnmynd 0.kjallari hús11


Hannað af:	GG/AM/AR/NA	Mælikvarði:	1:50
Teiknað af:	NA/PRV	Dagsetning:	20.12.2022

Samþykkt:

ARCHUS arkitektar

Guðmundur Gunnlaugsson, arkitekt FAÍ
kt: 190554-3419
Archus sif, teiknistofa, Stórhöfða 17,
110 Reykjavík. s: 567 7735 gsm: 898 7894
gg@archus.is - www.archus.is

S06
Númer

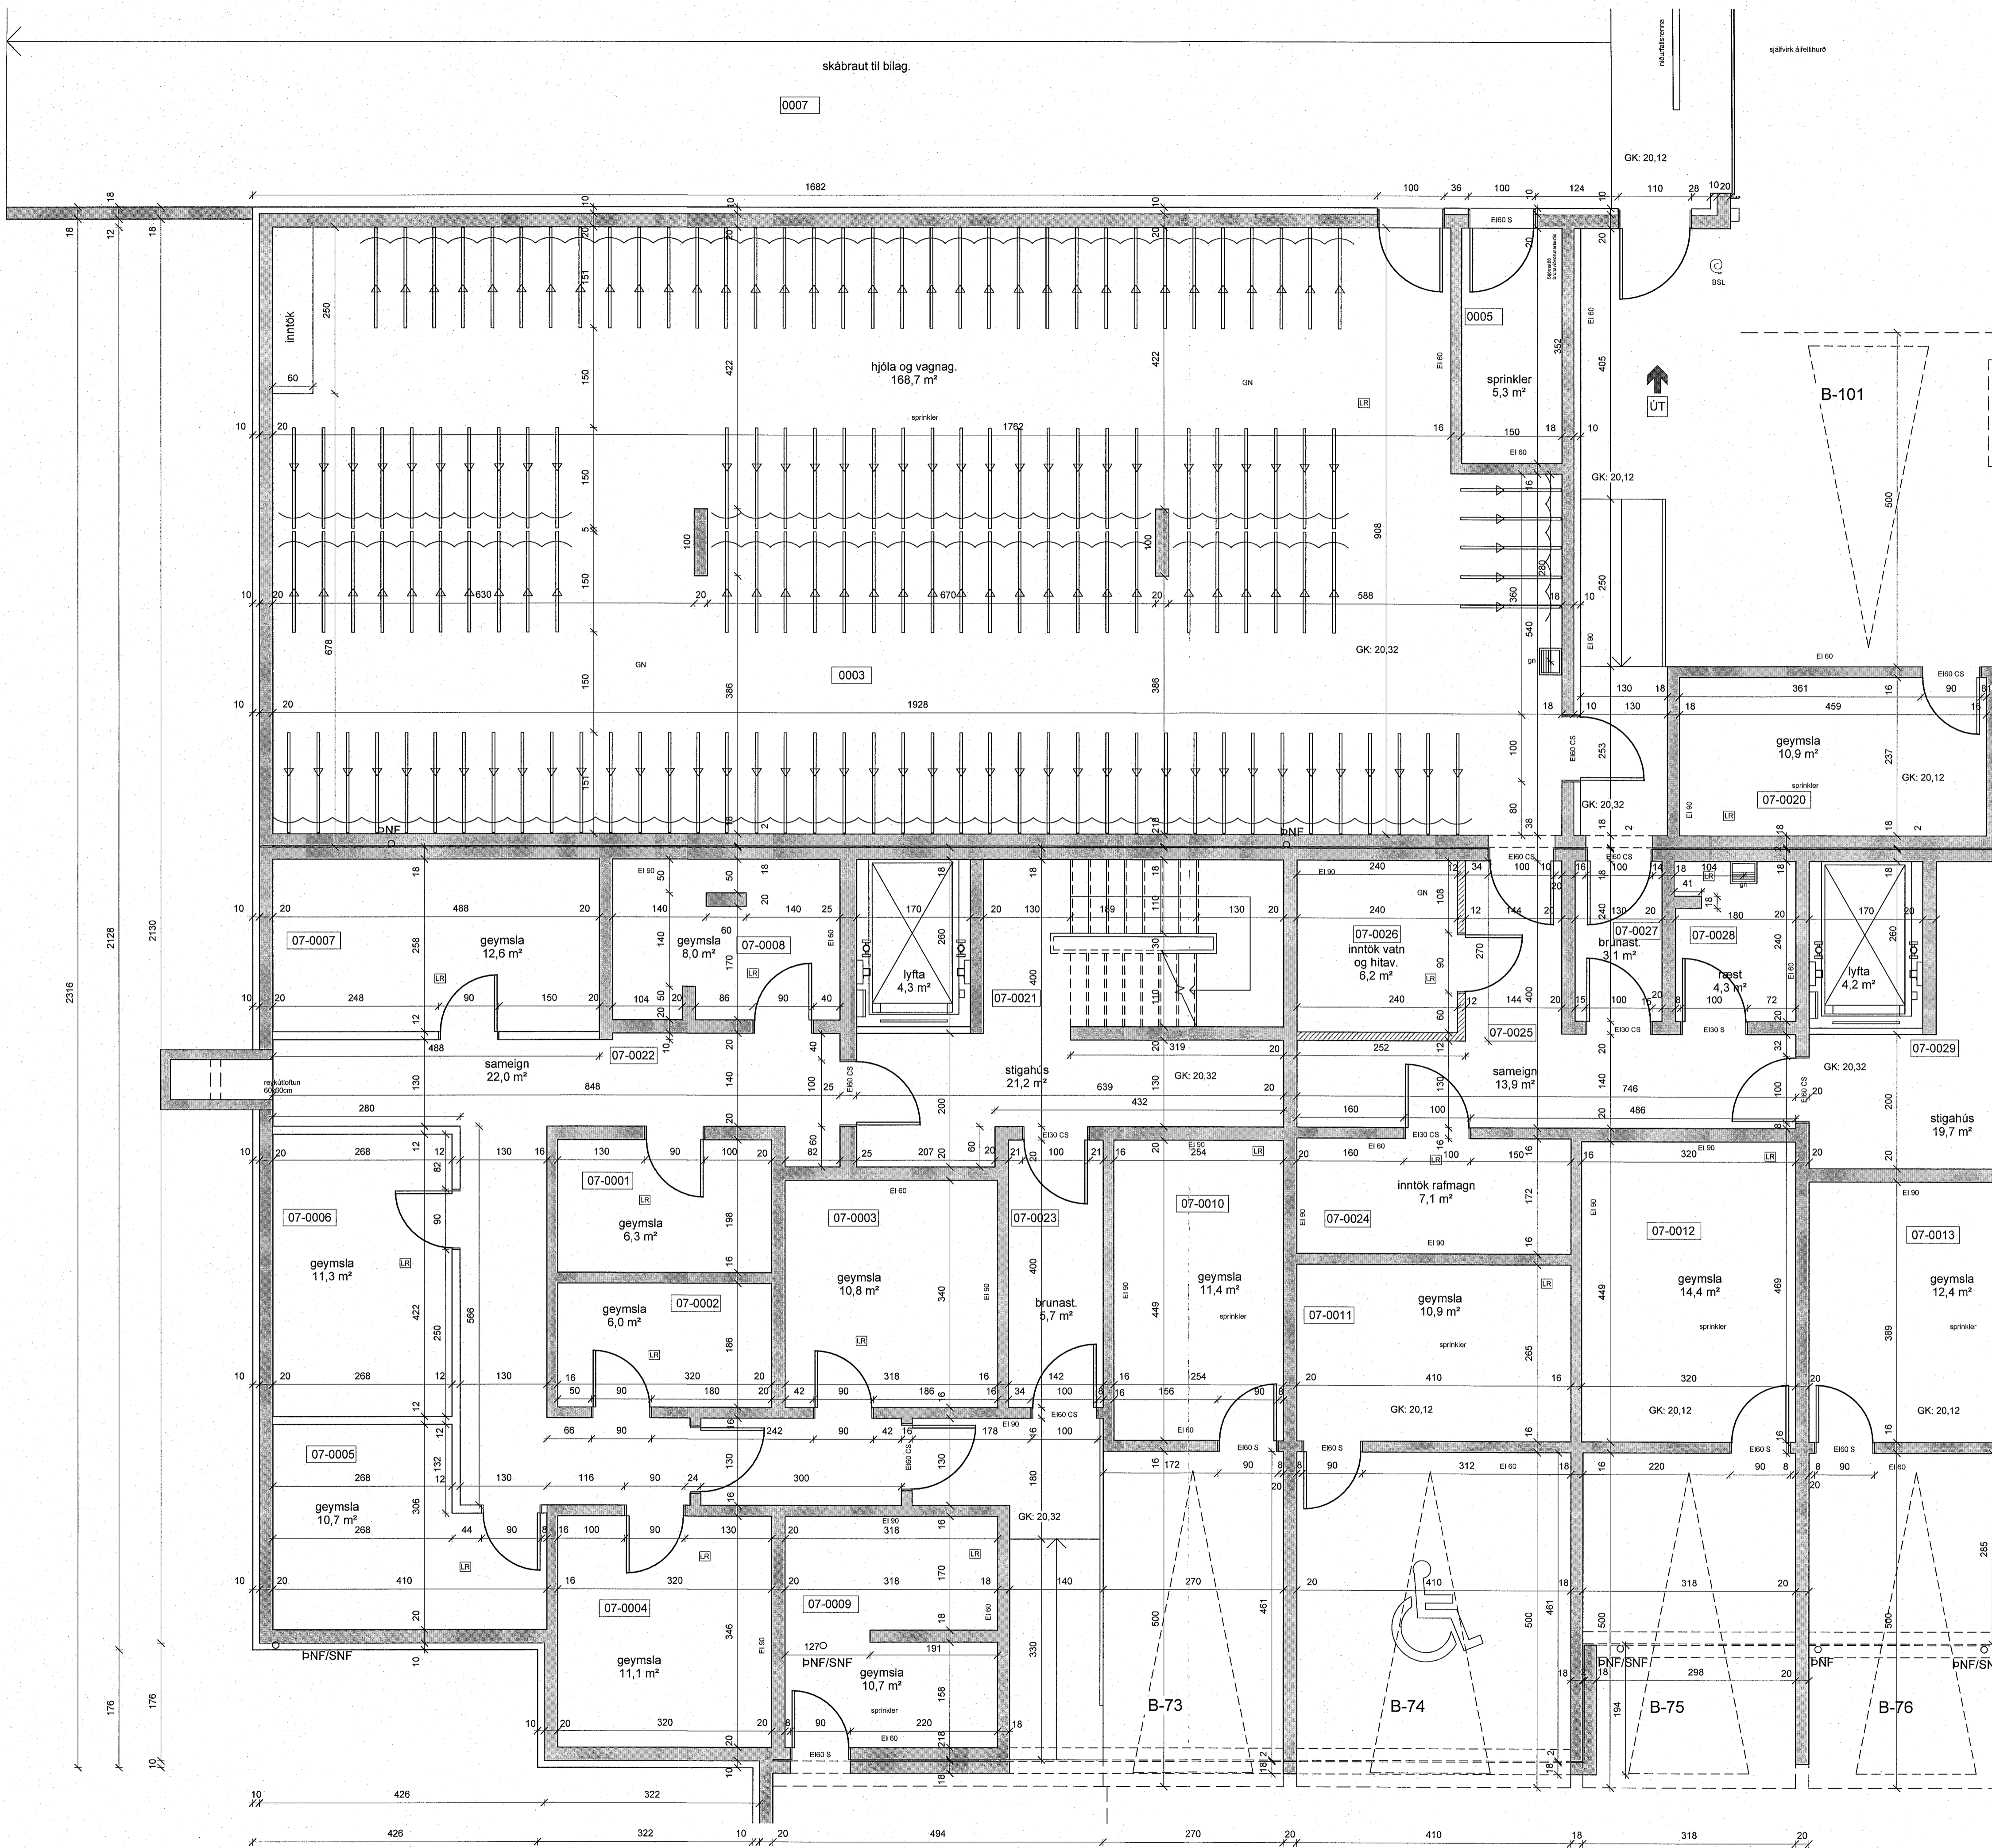

hús 11 kjallari