



hús 11 og 13 - austur lykिल

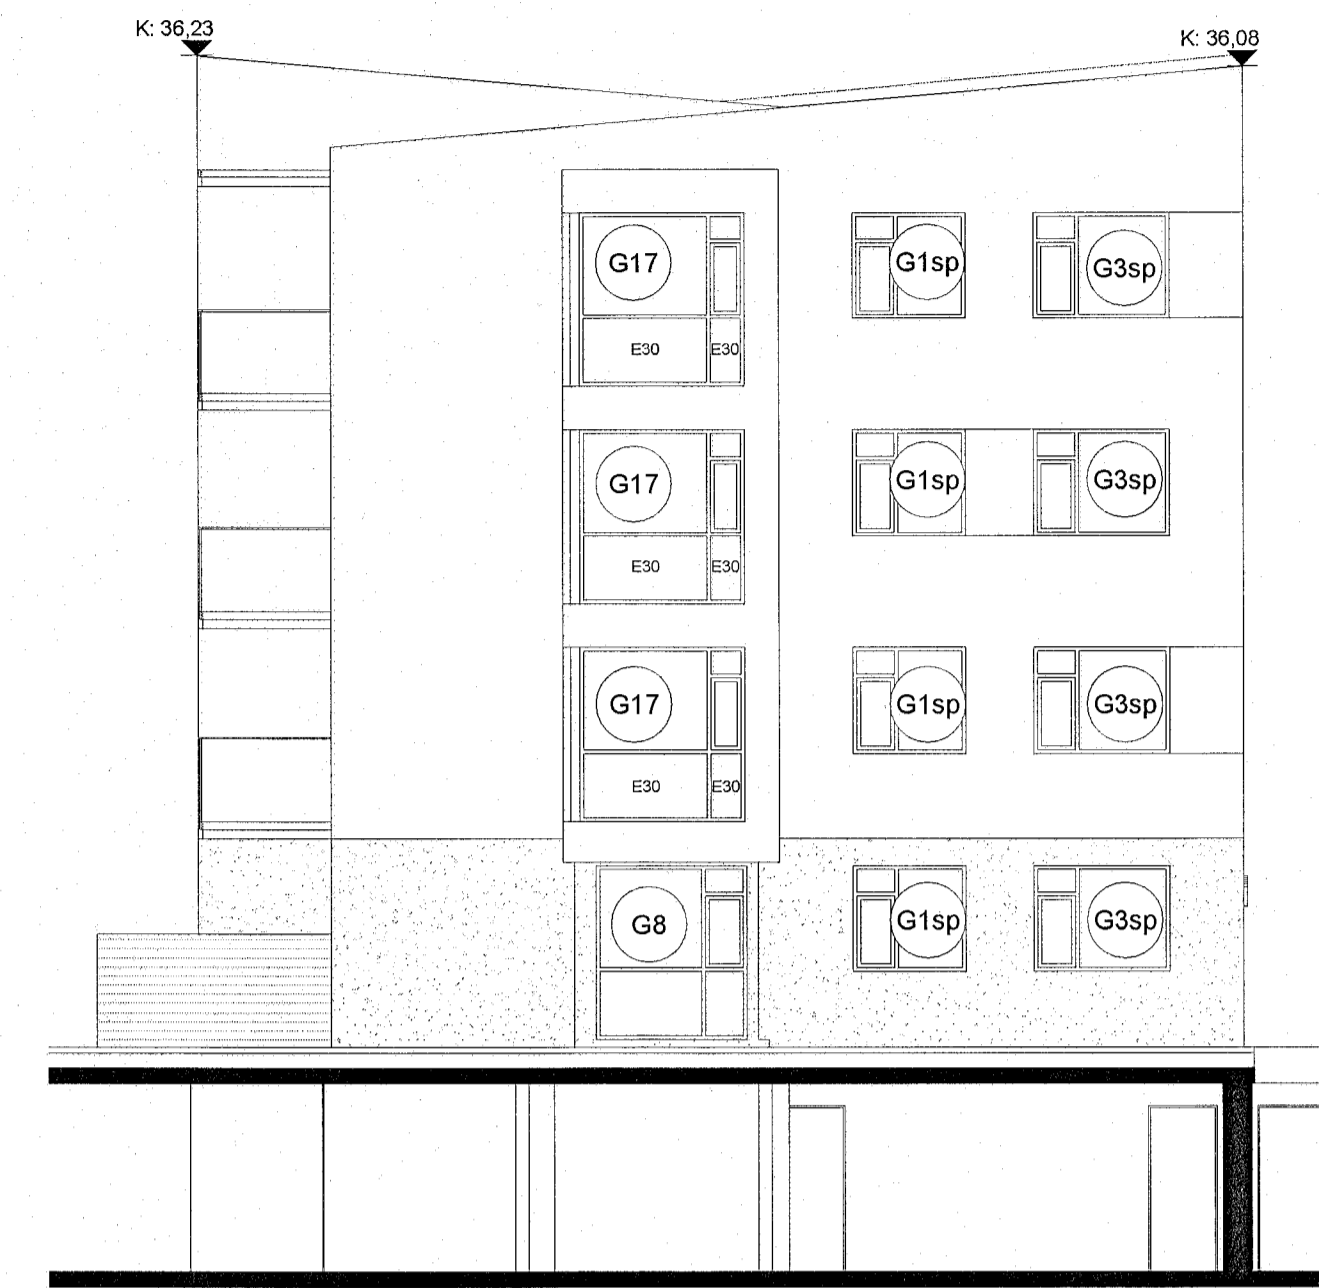

hús 11 og 13 - norður lykिल



hús 11 og 13 - vestur lykिल

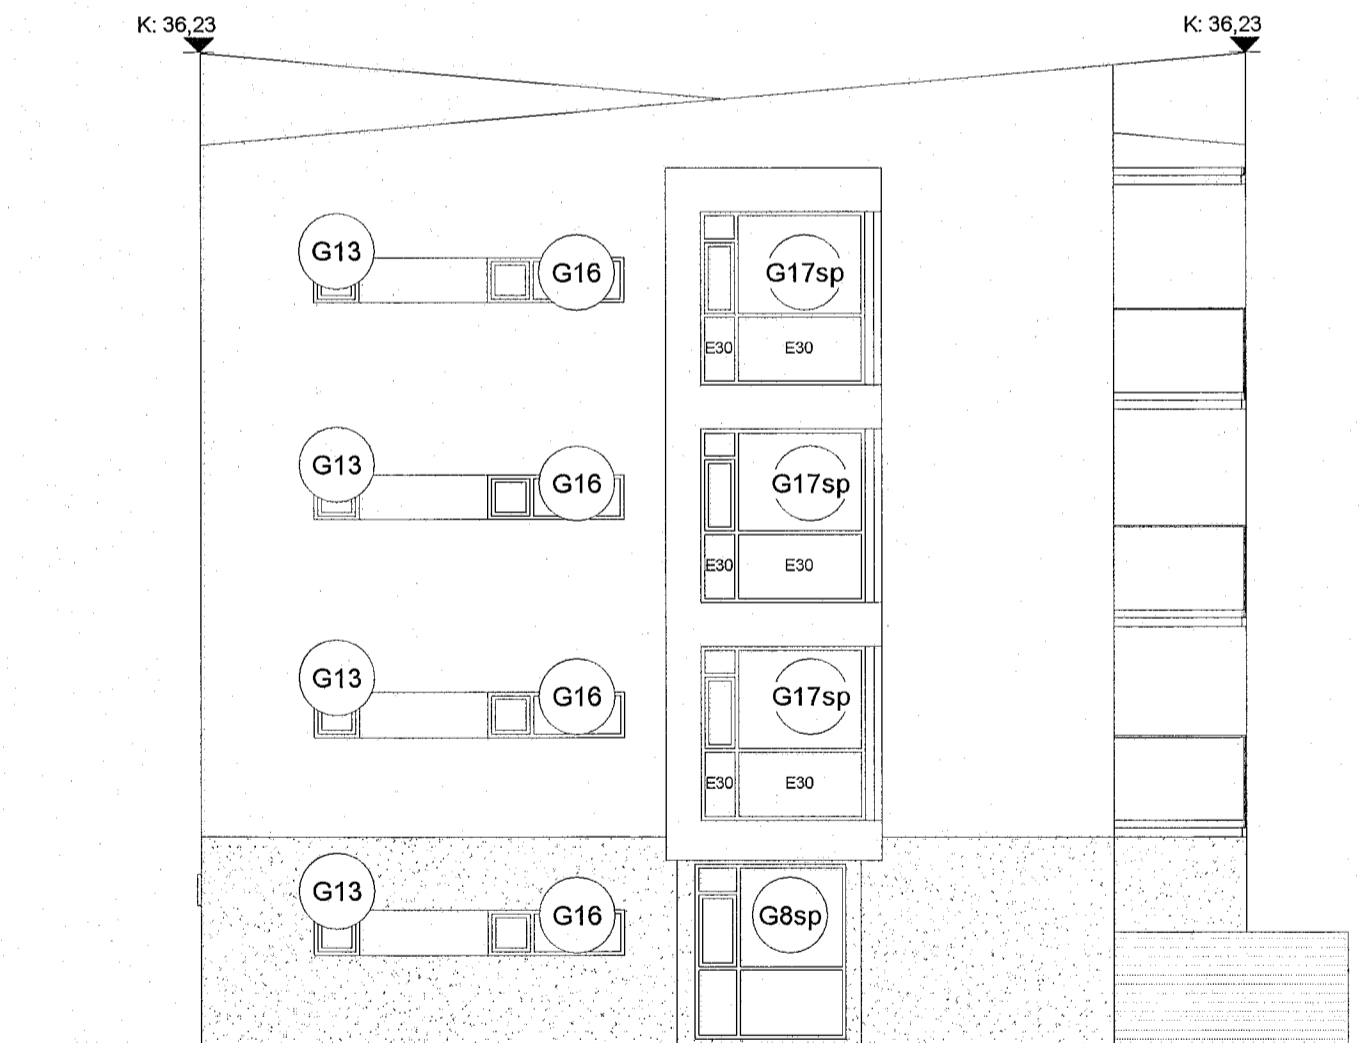

hús 11 og 13 - suður lykिल

skýringar:

breytingar:

Verkefni:

Ásvellir 3-5

sérteikningar

Lykilmynd gluggar og hurðir

Hannað af:	GG/AM/VIAR/NA	Mælikvarði:	1 : 100
Teiknað af:	NA/PRV	Dagsetning:	20.12.2022
Samþykkt:			

ARCHUS arkitektar  
Guðmundur Gunnlaugsson, arkitekt FAÍ  
kt. 190554-3419  
Archus síf, teiknistofa, Stórhöfða 17,  
110 Reykjavík. s: 567 7735 gsm: 898 7894  
gg@archus.is - www.archus.is