



ÚTLIT AUSTUR  
1:200

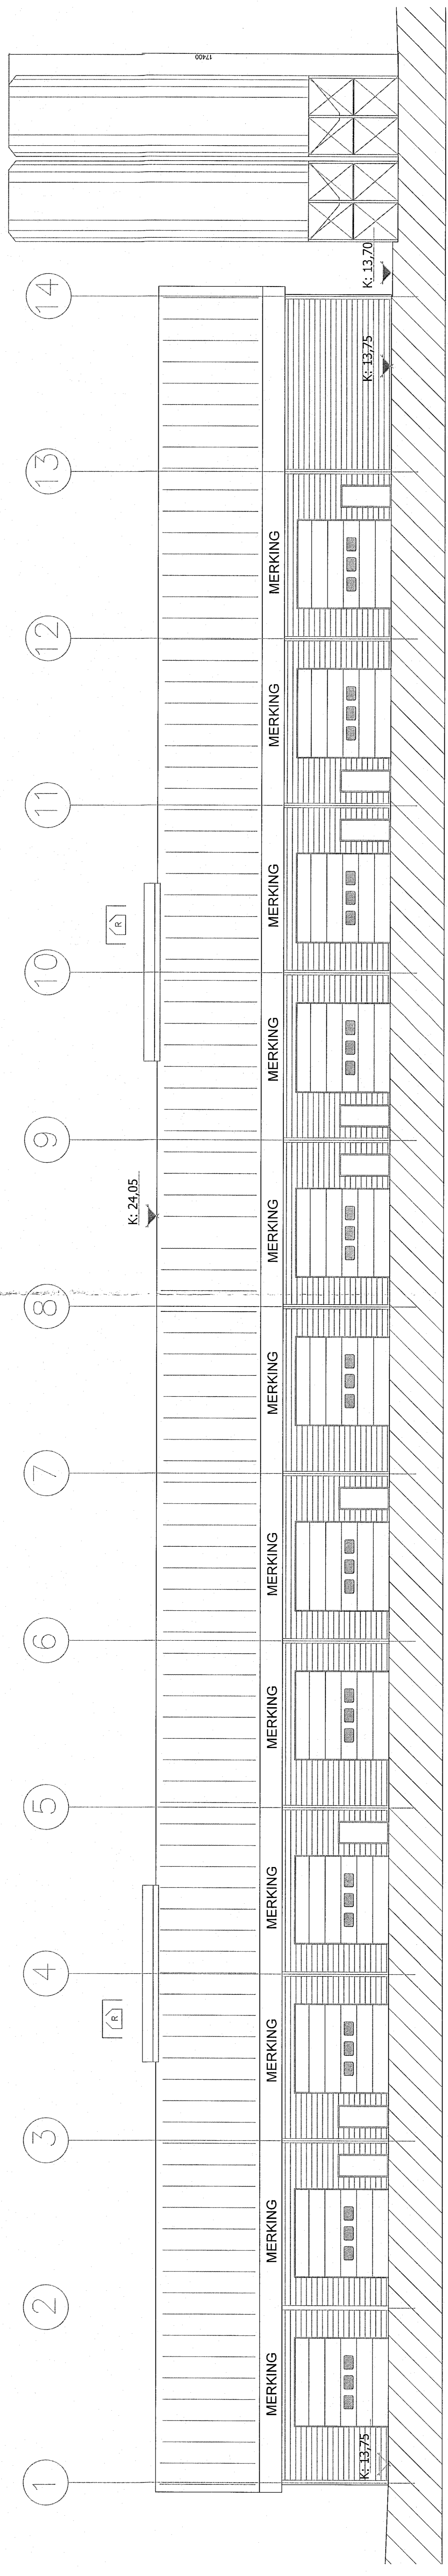

ÚTLIT SUBUR  
1:100

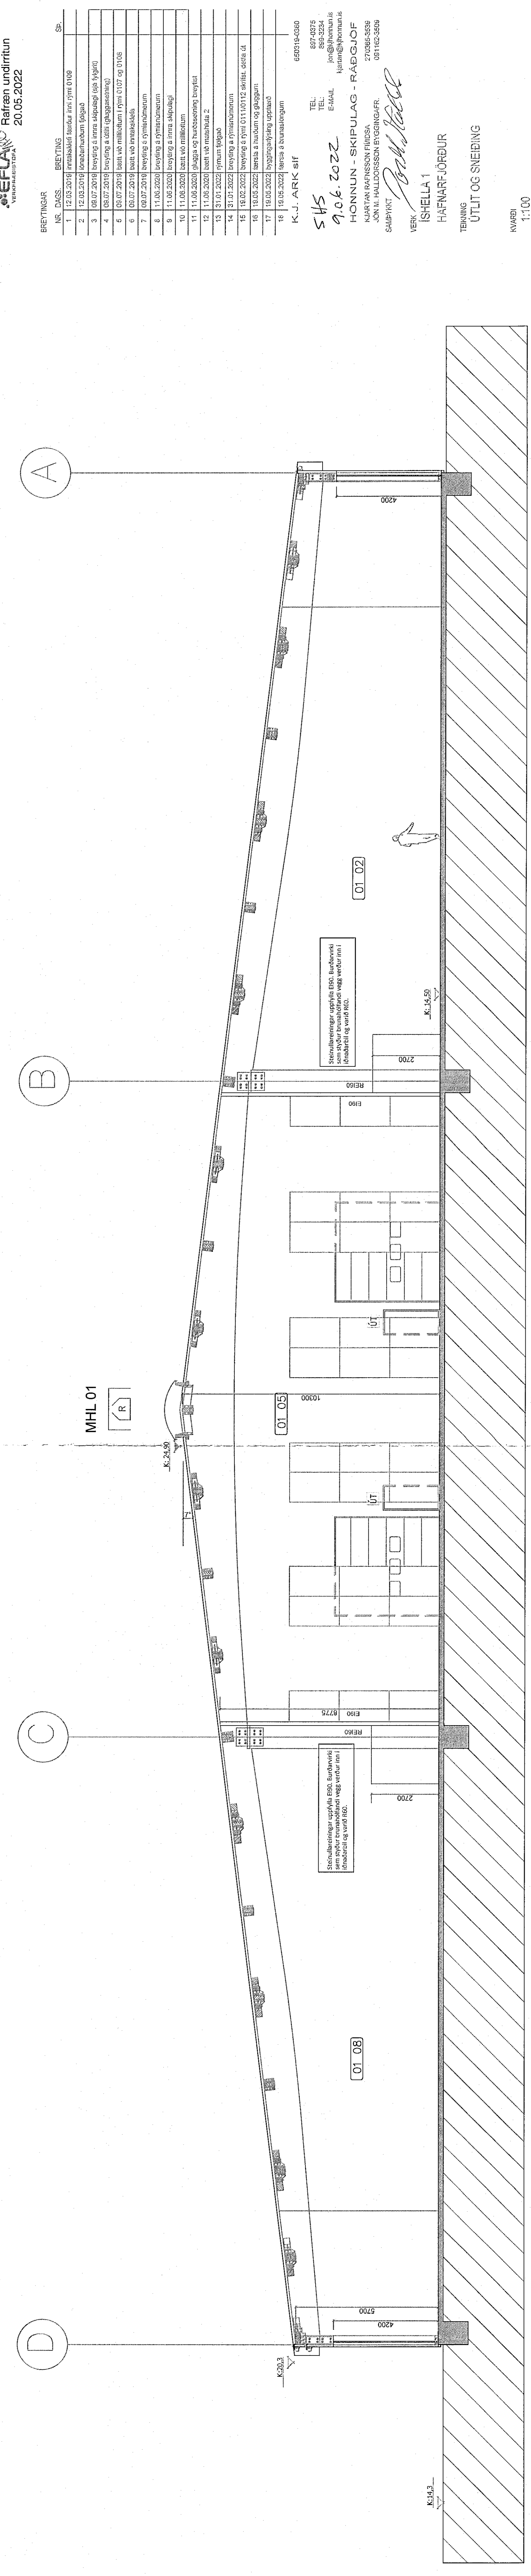

SNEIDING B-B  
1:100