



Snið A-A

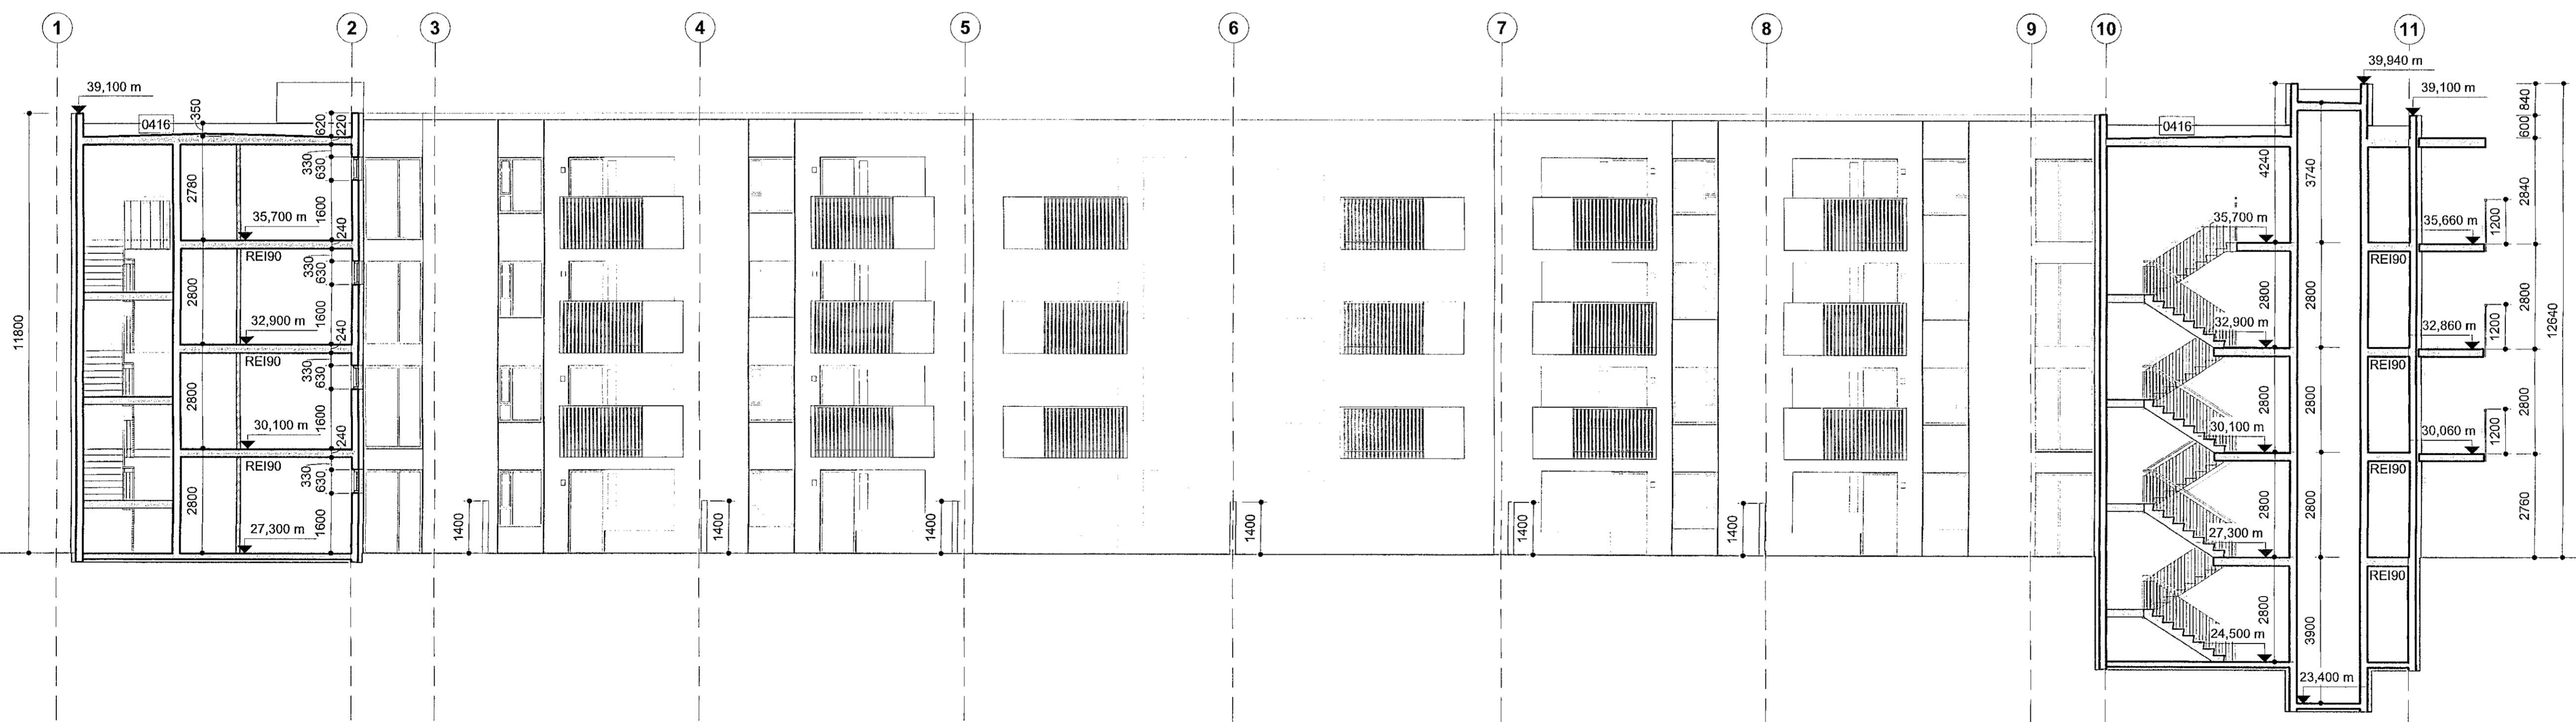

Snið B-B

A 31.05.2021 HI Br.v.athugas.b.fulltrúa

BREYTINGAR

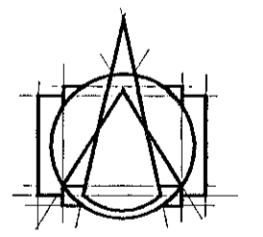

T.ark

ARKITEKTAR

HÁÚNI 2b - 105 REYKJAVÍK

SÍMI: 540 5700

tark@tark.is - www.tark.is

VERKHEIÐ
Nónhamar 1-3, 221 Hafnarfj.
Fjölbýlishús, mhl 01
Aðaluppdrættir

VERK
Sneiðingar A/B

MÁL: 1 : 100
HANNÁÐ: AA
YFIRFARH: ISC
VERKINGMER: 753-16

DAÐS: 07.05.2021
TEKNAÐ: HI/IL

FL. TEKNINGANÚMÉR

GTC

04 1.2-01 A

SAM: ÁSDÓR ÁSSÓLFSSON ARKITEKT MAA SAMARK KJ.060161-5429