
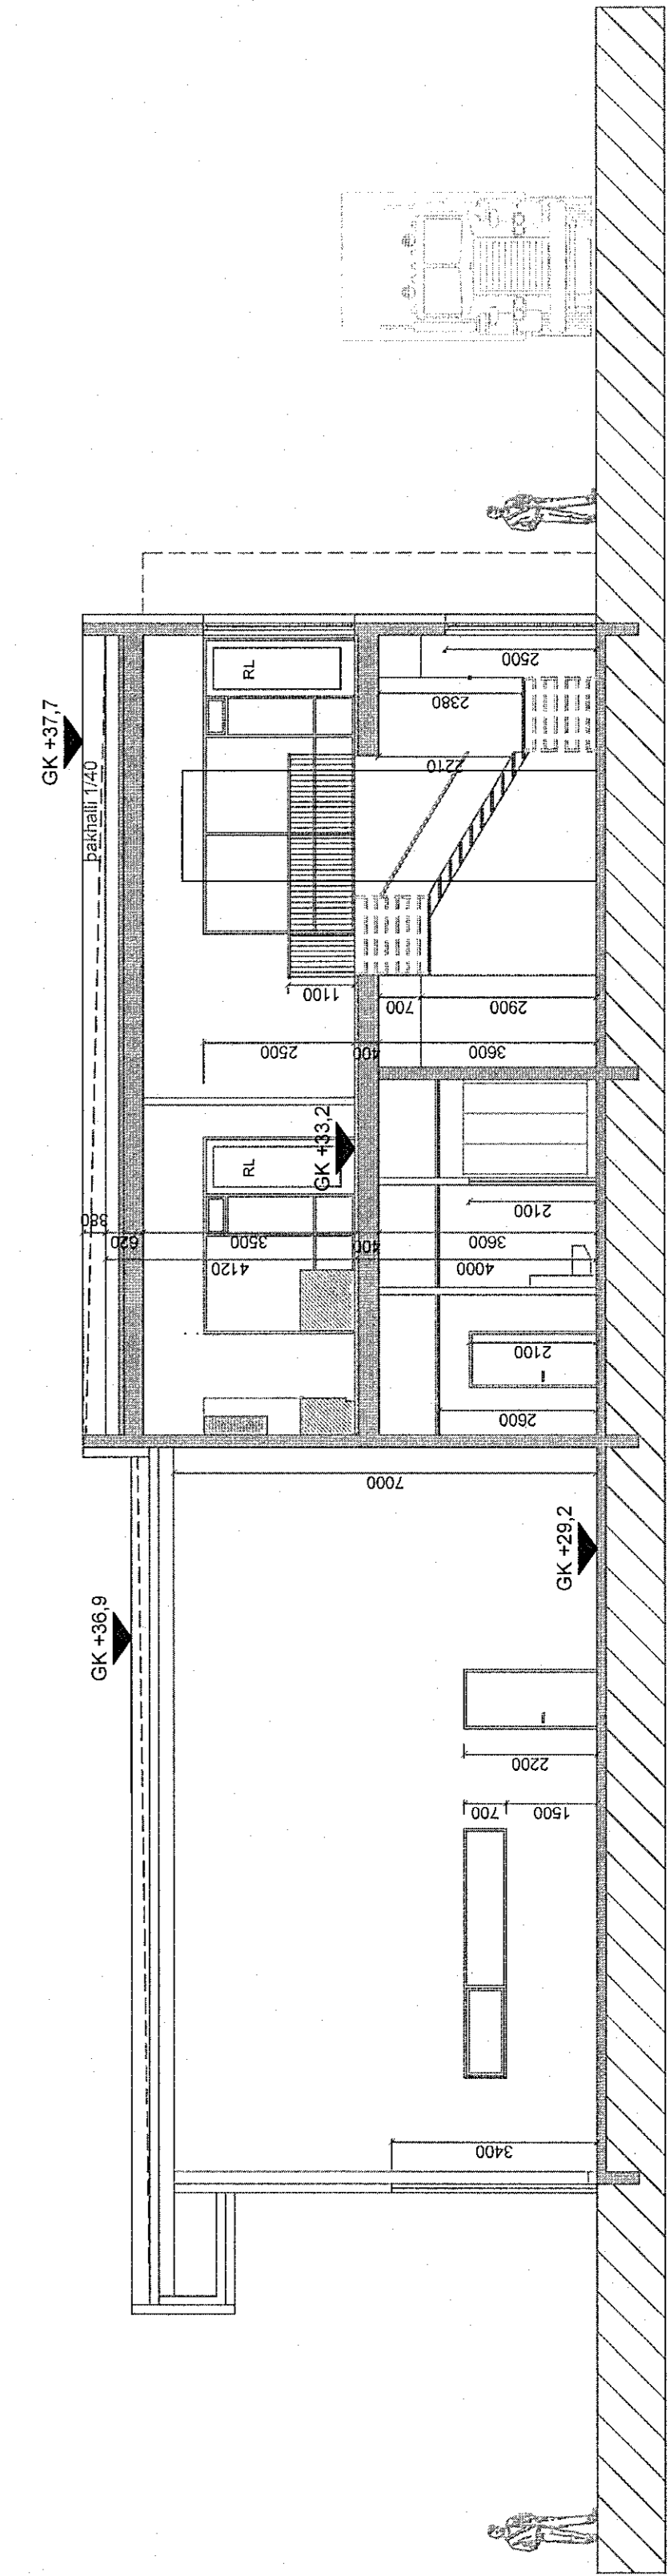
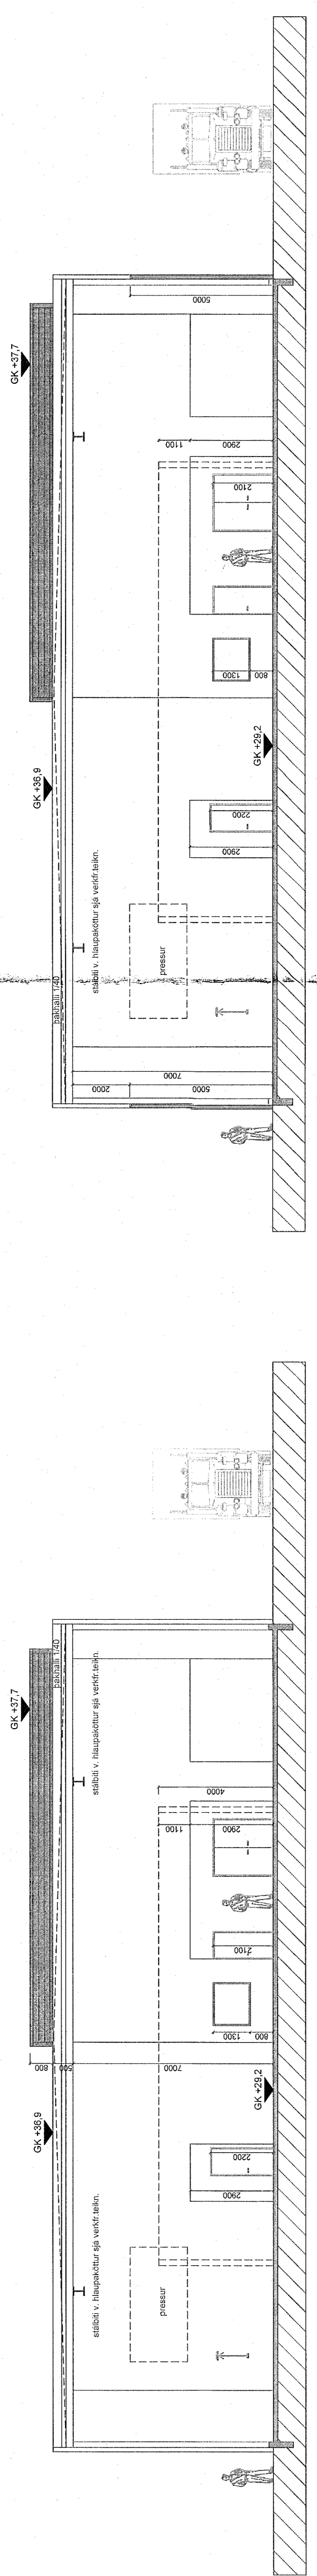
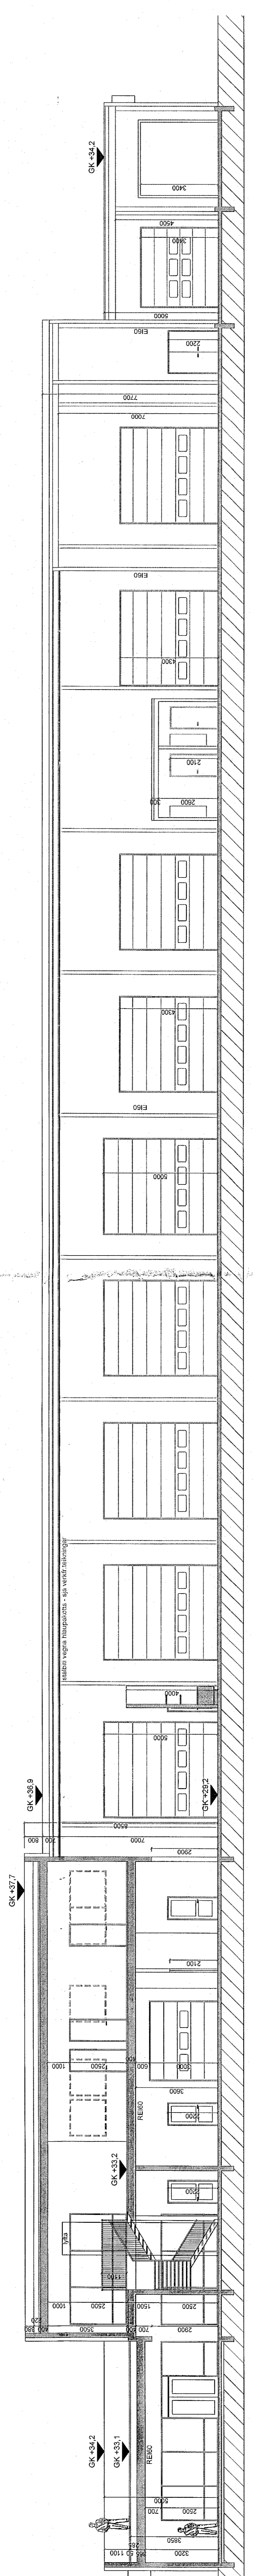


Samblykt bann  
7.9 Júní 2022  
Abdulla Spasnikovic

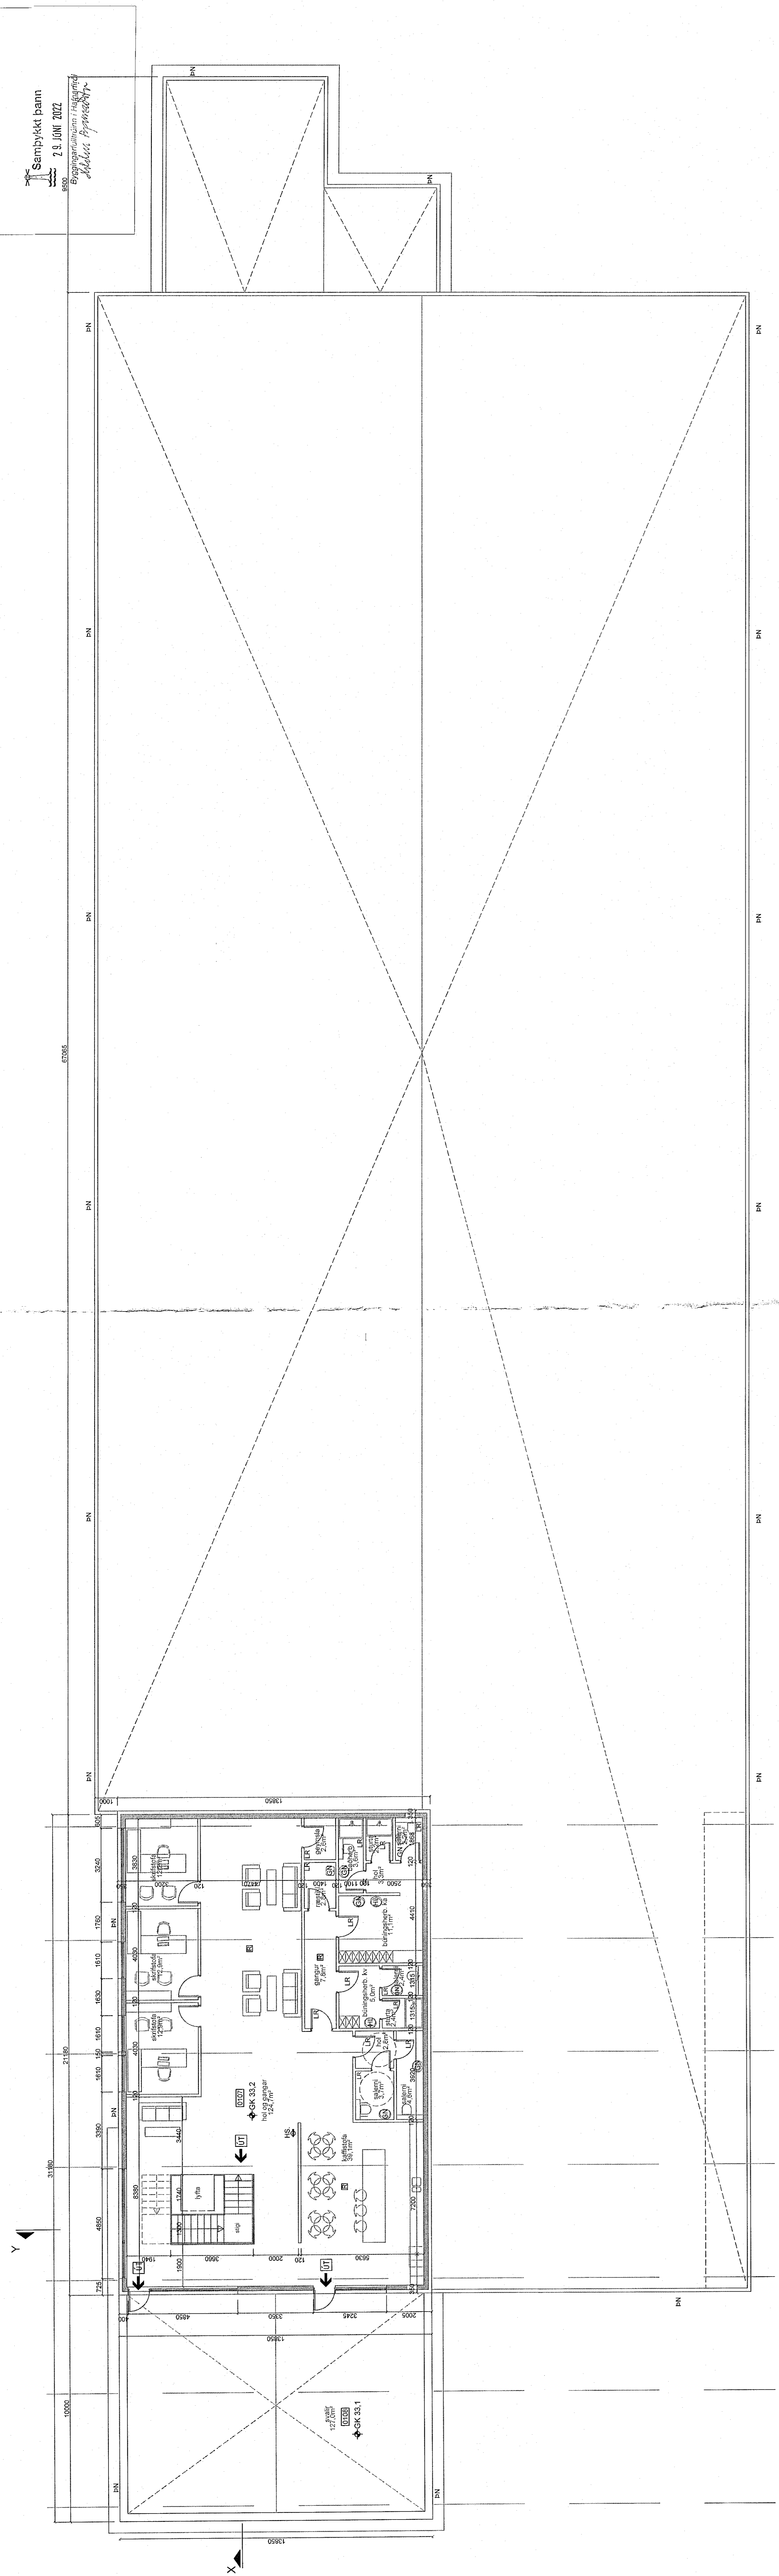

SKS 29.06.2022

DR.	DR.	DR.	DR.
DR.	DR.	DR.	DR.
DR.	DR.	DR.	DR.
DR.	DR.	DR.	DR.

K.J. ARK. sif

TEL: 89034288  
8903254  
8903254  
E-MAIL: kjar@ark.is

HÖNNUN - SKIPLAG - RAÐGJAF  
HAFNARFJÓRÐUR  
JÓN M. JÓNSSON BYGGINGA  
01160306  
01160306

HEILBRAGDSREIPLITT  
HAFNARFJÓRÐUR  
OG KÖRVAÐGANGSVEÐIS  
Gæðungr. 1-3. hæð  
05/022 102/27

ENHELLA 1 - MHL 02  
HAFNARFJÓRÐUR  
GRUNNMYND 2. HÆÐ OG SNEIDINGAR

SKALA  
1:100

DRÖG  
18.05.2022  
TEKNAÐ AF  
KR. JMH

10-04