




LÁRÉTT SNID Í ÞAK 1:100

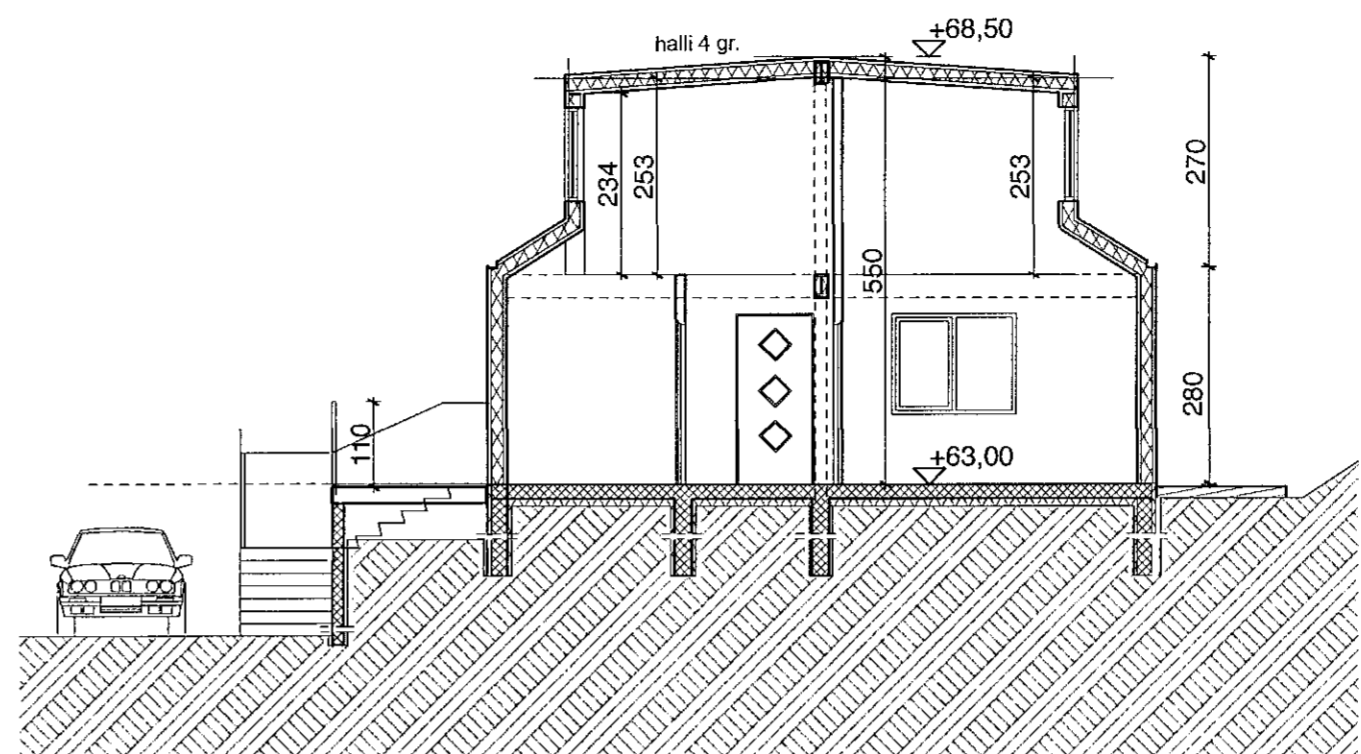

B SNEIDING 1:100

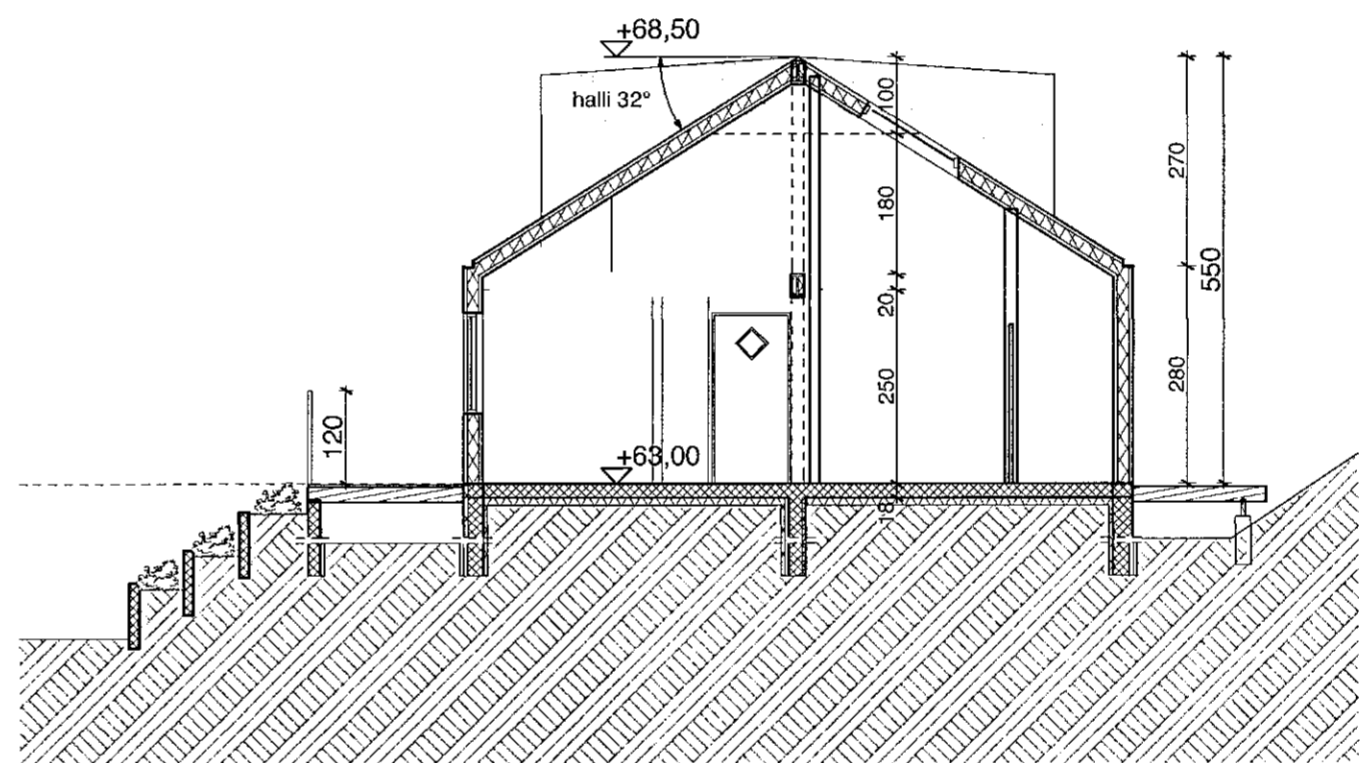

C SNEIDING 1:100

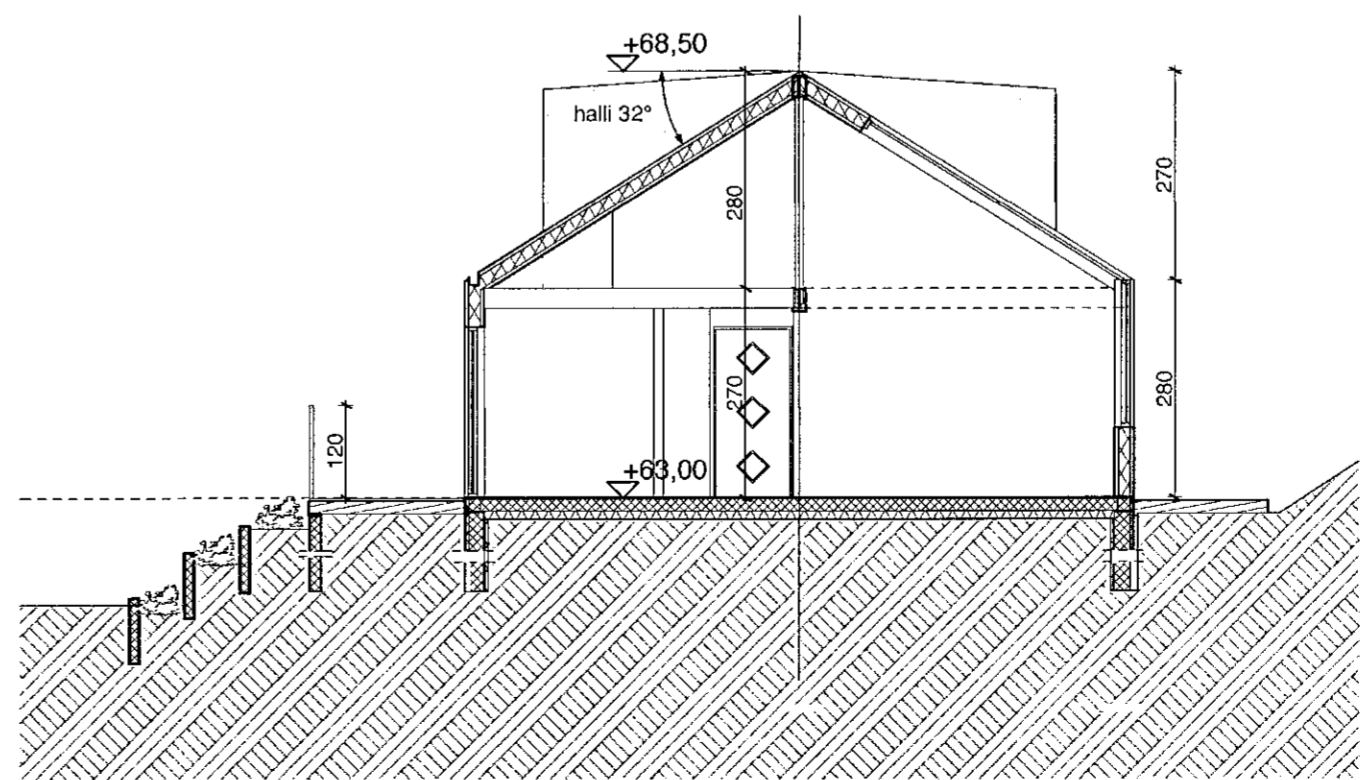

A SNEIDING 1:100

Samþykkt þann
16. JÚNÍ 2021
Byggingarfulltrúinn í Hafnarfirði
Sigrún Þórunn

SHS
15.06.2021

Breytt 10. Júní. 2021. Frekari frágangur teikn. Ný skráningartafla.

	Verkefni	SLÉTTUHLIÐ E3 Frístundarhús HAFNARFJÖRÐUR
	Heiti	GRUNNMYNDIR, SNID,
kvardi	1:100 (A2)	verk. nr 2021-G-277
dags.	18. MAÍ 2021.	dags br. 10. JÚN 2021.
hönnun	G. G.	teikn. nr
teikn	G. G.	AS-2

Hringbraut 17. 220 Hafnarfirði
s. 555-2020 & 861-2020
Gísli G. Gunnarsson bfi kt. 020649-2409
kvardi@kvardi.is
Gish Gunnarsson