



SNID AA

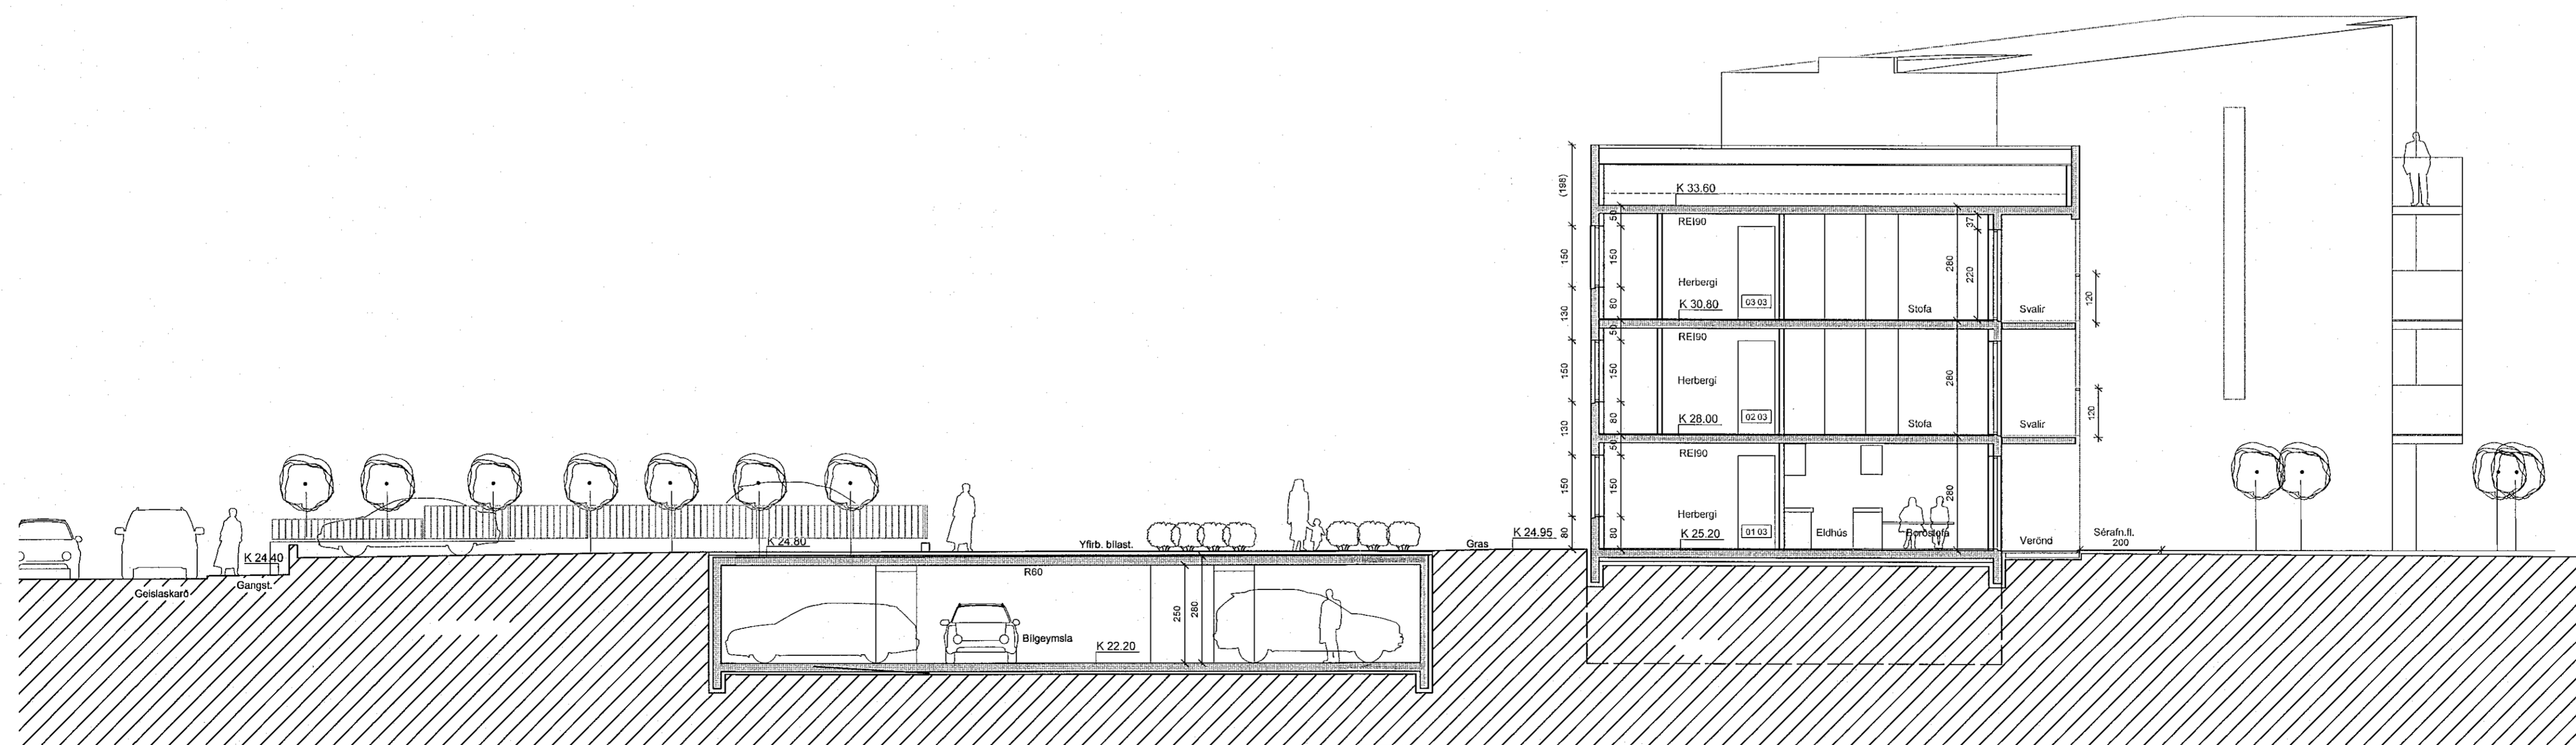

SNID CC

C:  
B:  
A: Áæðnar breytingar og str. verkefningar og fylgibúð 25.11.2021  
BREYTINGAR: DAGS:

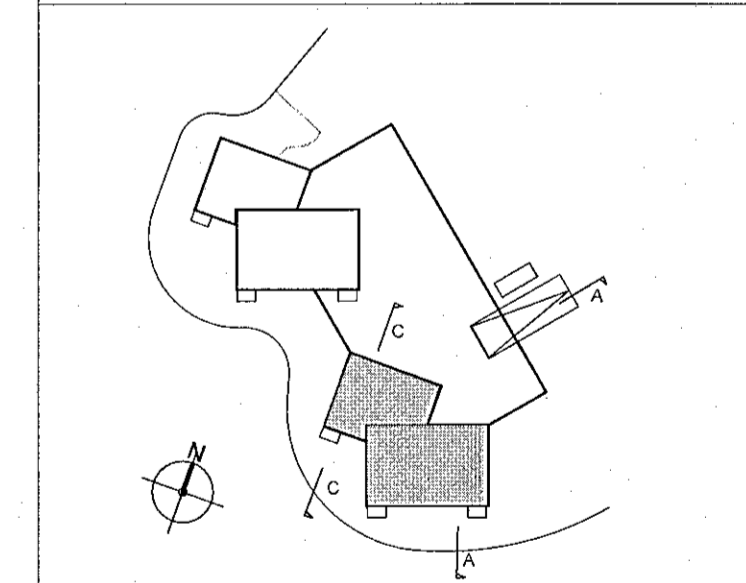

Geislaskaró 4-6 - Hafnarfirói Reitur 2  
Geislaskaró 6 Matshluti 03  
VERK: 1710-GEIS 4-6  
KVARDI: 1:100  
DAGS: 10.01-18  
TEIKN: BOS-GS  
SNID-ÚTLIT SKRÁ: Grunnur.dwg

**ÚTI INNI**  
**ARKITEKTAR**  
ÞINGHOLTSSÍTRÆTI 27 101 REYKJAVÍK  
SÍMAR 552 7660 & 562 7660 FAX 552 7661  
NETFANG ut@ut.is VEFFANG ut.is  
BALDUR Ó. SVAVARSSON ARKITEKTAR FAI  
120357-5149  
JÓN ÞÓR ÞORVALDSSON ARKITEKTAR FAI  
021256-7579

SHS  
8.08.22