


Samþykkt hann
15. SEP. 2021
Byggingartúla 2021 í Hagkerfi
Sigrún Þýrradóttir

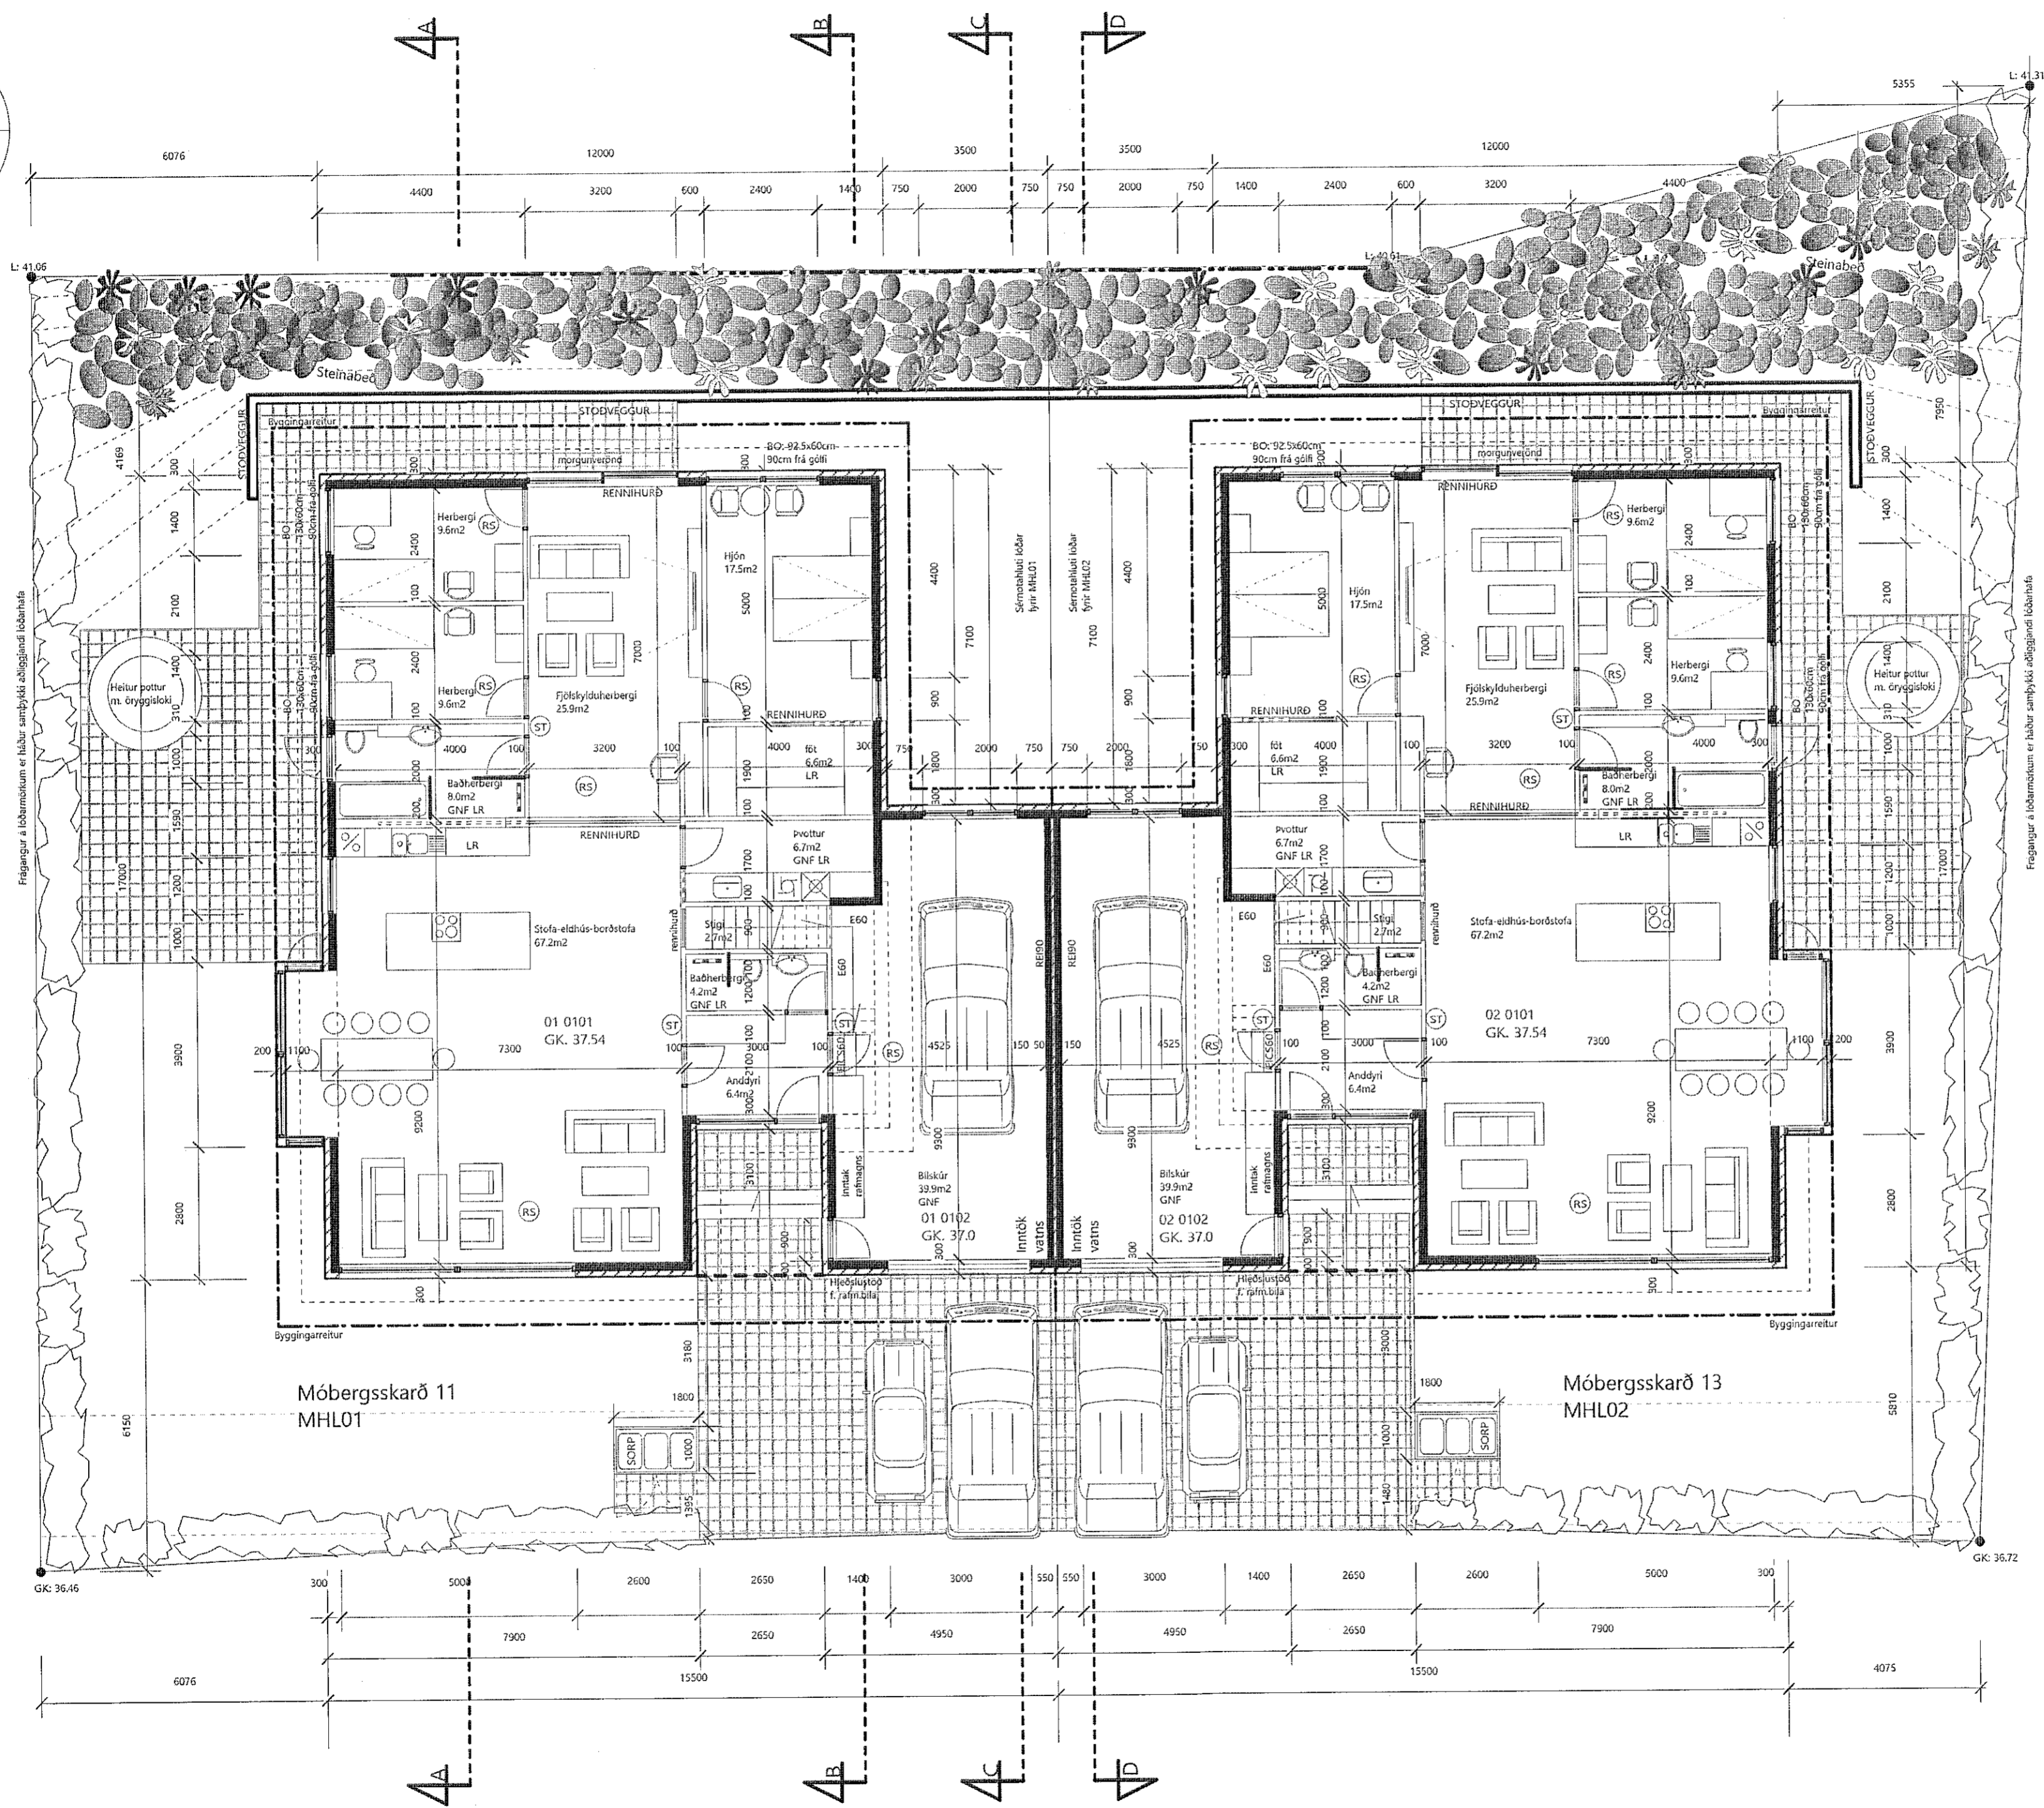


SHS
14.09.2021

MÓBERGSSKARÐ 11 & 13

TEIKNING
GRUNNMYND 1. HÆÐ

VERKKAUPI
ÞORLÁKUR MARTEINSSON
UNNUR BJARNÞÓRSÐÓTTIR
MARTEINN ÞORLÁKSSON

MÆLIKVARÐI: 1:100 (m.v. A2)	TEIKNING NR.:
DAGSETNING: 12.7.2021	TEIKNAD: GÓJ

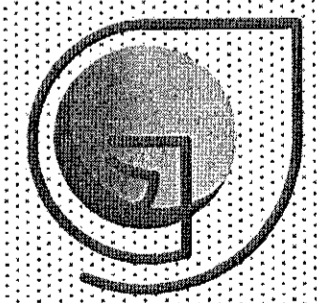

Gunnlaugur Ó. JOHNSON
arkitekti í hl.
ÁRBÓT: 270 MÓSFELLSBÆ
KT: 080657 7819
S: 864 2625
E: goj@centrum.is