



gámur	gámur	gámur	gámur	gámur	gámur	gámur	gámur	gámur	gámur	gámur	gámur	gámur	gámur	gámur	gámur	gámur	gámur
0110	0109	0111	0108	0112	0107	0106	0113	0105	0114	0104	0103	0115	0102	0101	0116	0117	0118

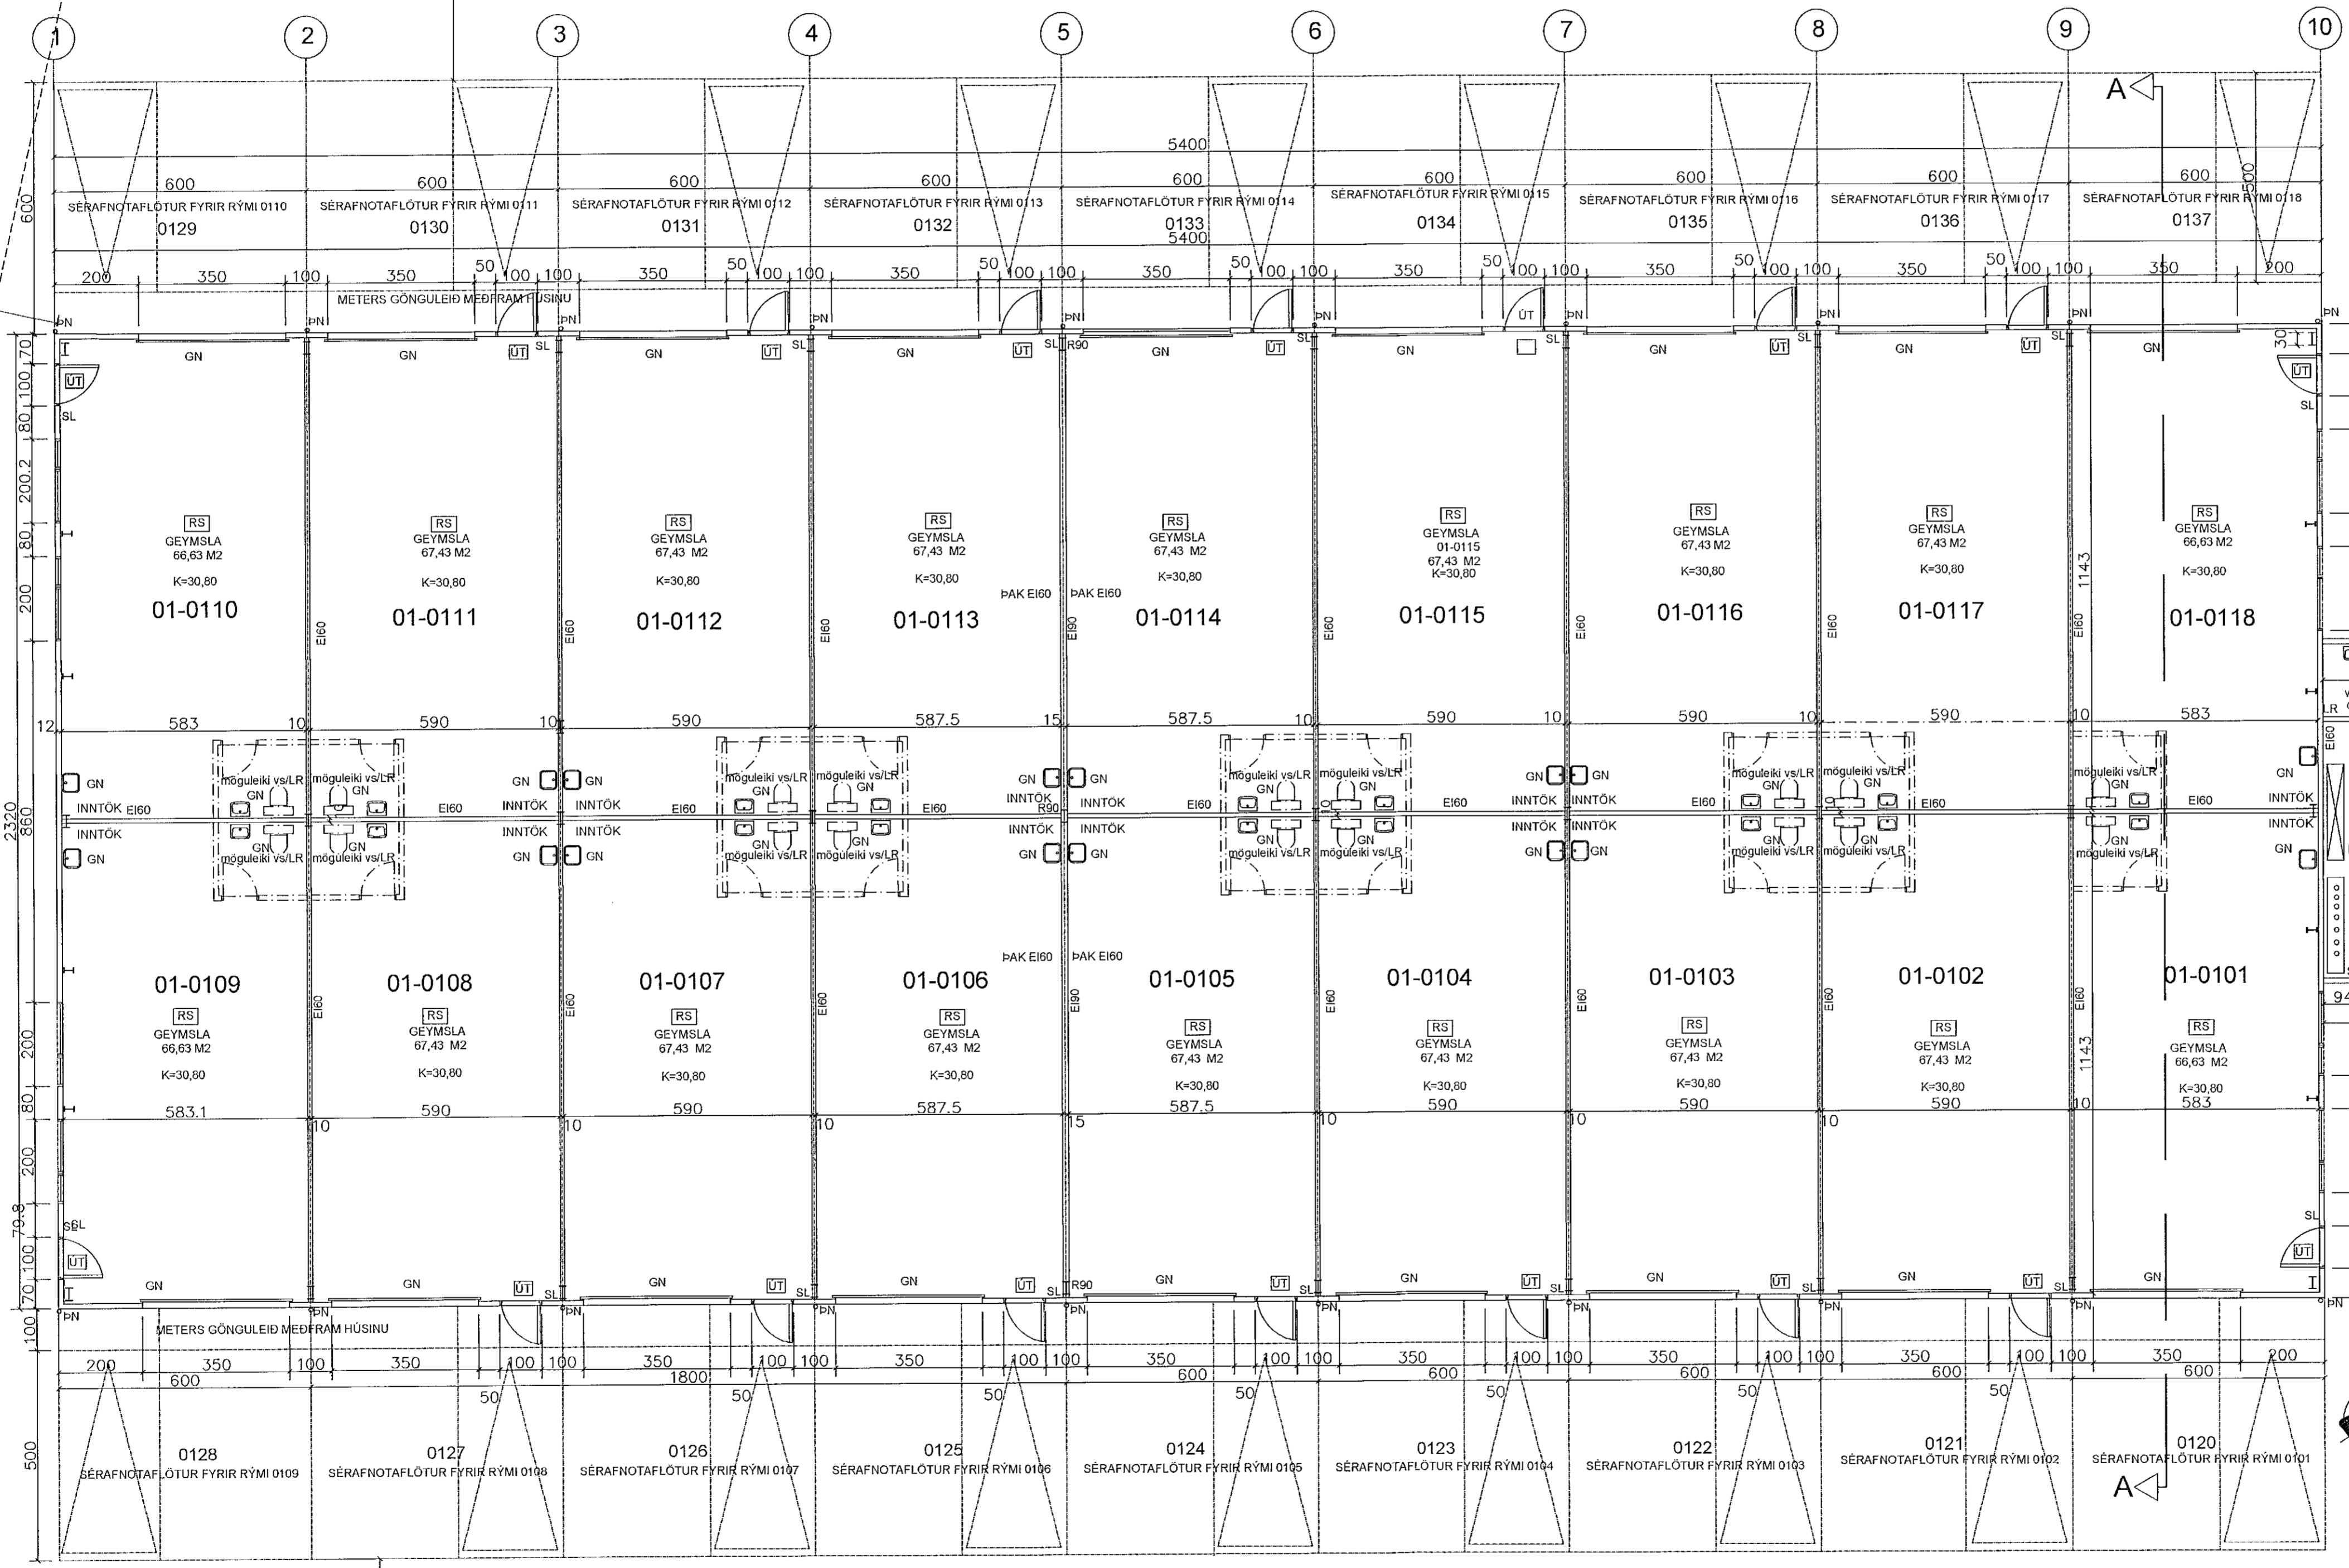

GRUNNMYND 1:100

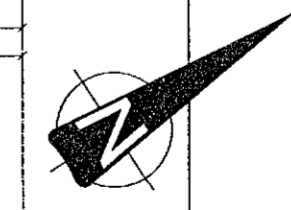

545  
8.09.2021

HEILBRIGDISEFTIRLIT  
HANNARFARÐAR-  
OG KÖPVOGSSVÆÐIS  
Garðaborg 5-710 Garðaborg  
Sigrún Þrymsdóttir

Smári Björnsson	
SÍMI: 888 1300 NETFANG: smari.bjornsson@gmail.com kt: 100275 5899	
HEITI VERKS:	BORGARHELLA 2
HEITI TEKNINGAR:	Aðaluppdráttur Grunnmynd
MKV:	1/100
DAGS:	30.3.21
NR. TEIKN:	A1
UNDIRSKRIFNDIÐAR:	ÚTGÁFA