



GRUNNMYND 4 HÆÐ

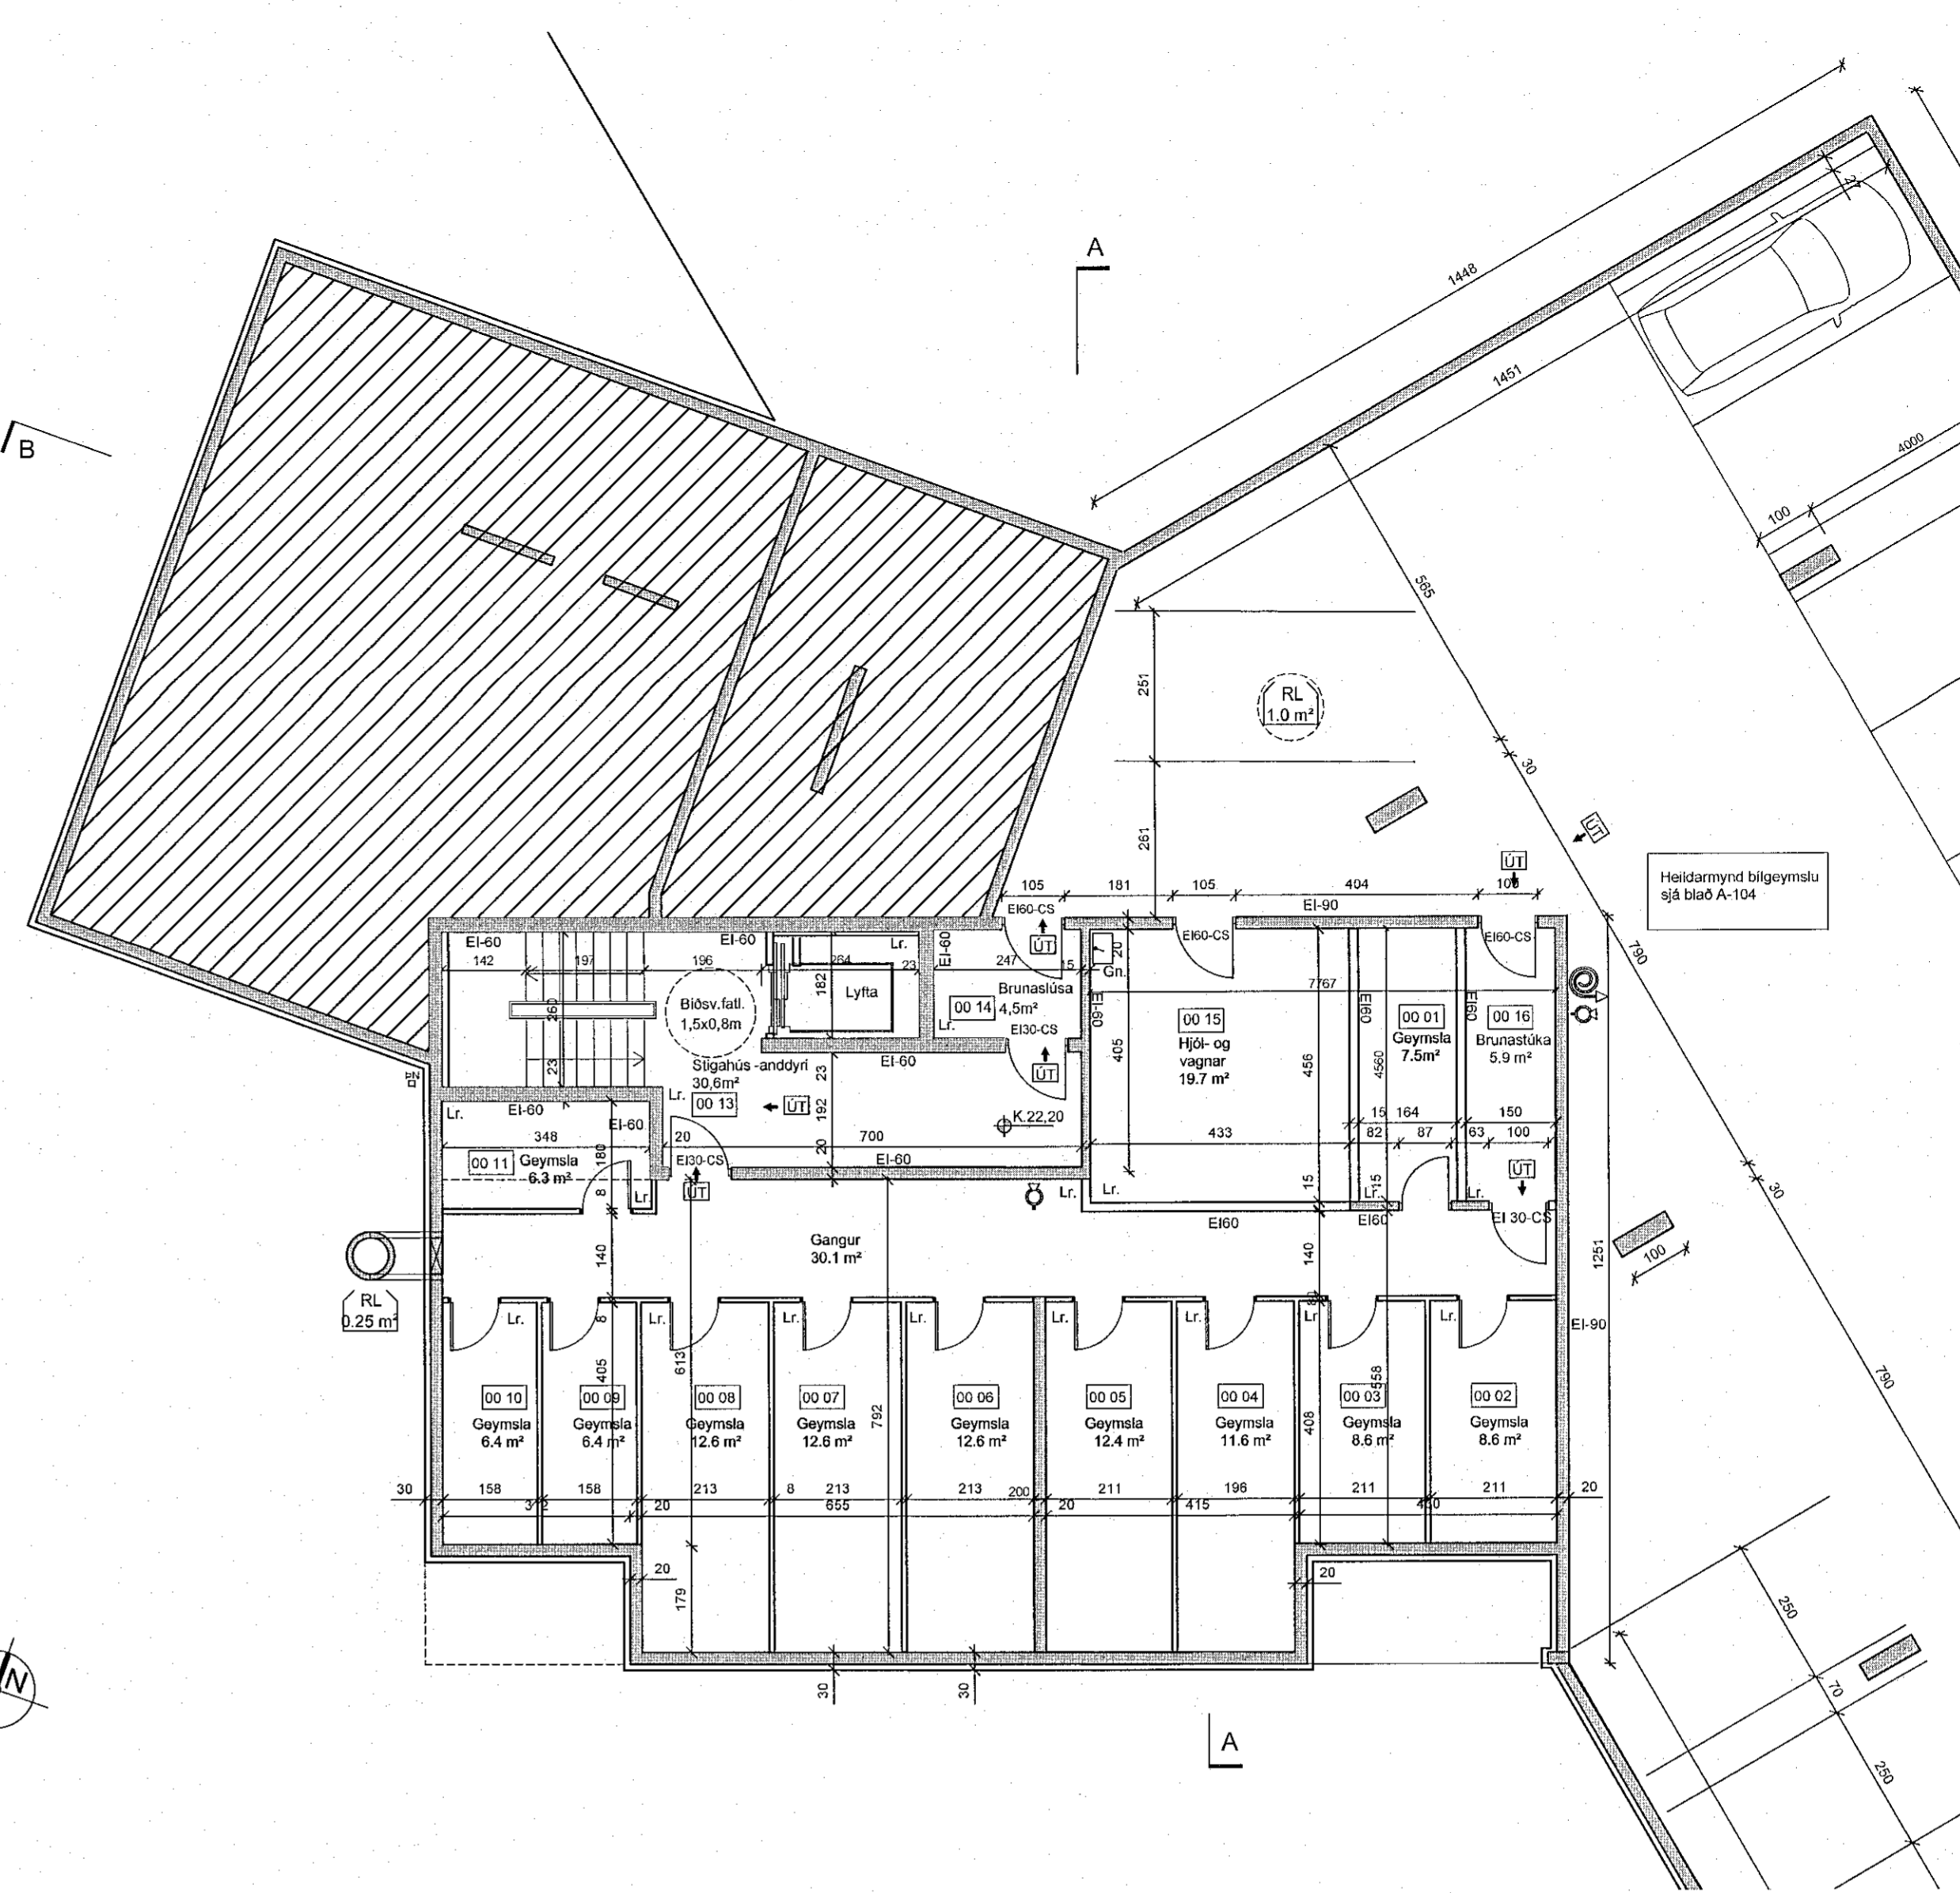


GRUNNMYND KJALLARI - GEISLASKARÐ. 4 MKV 1:100

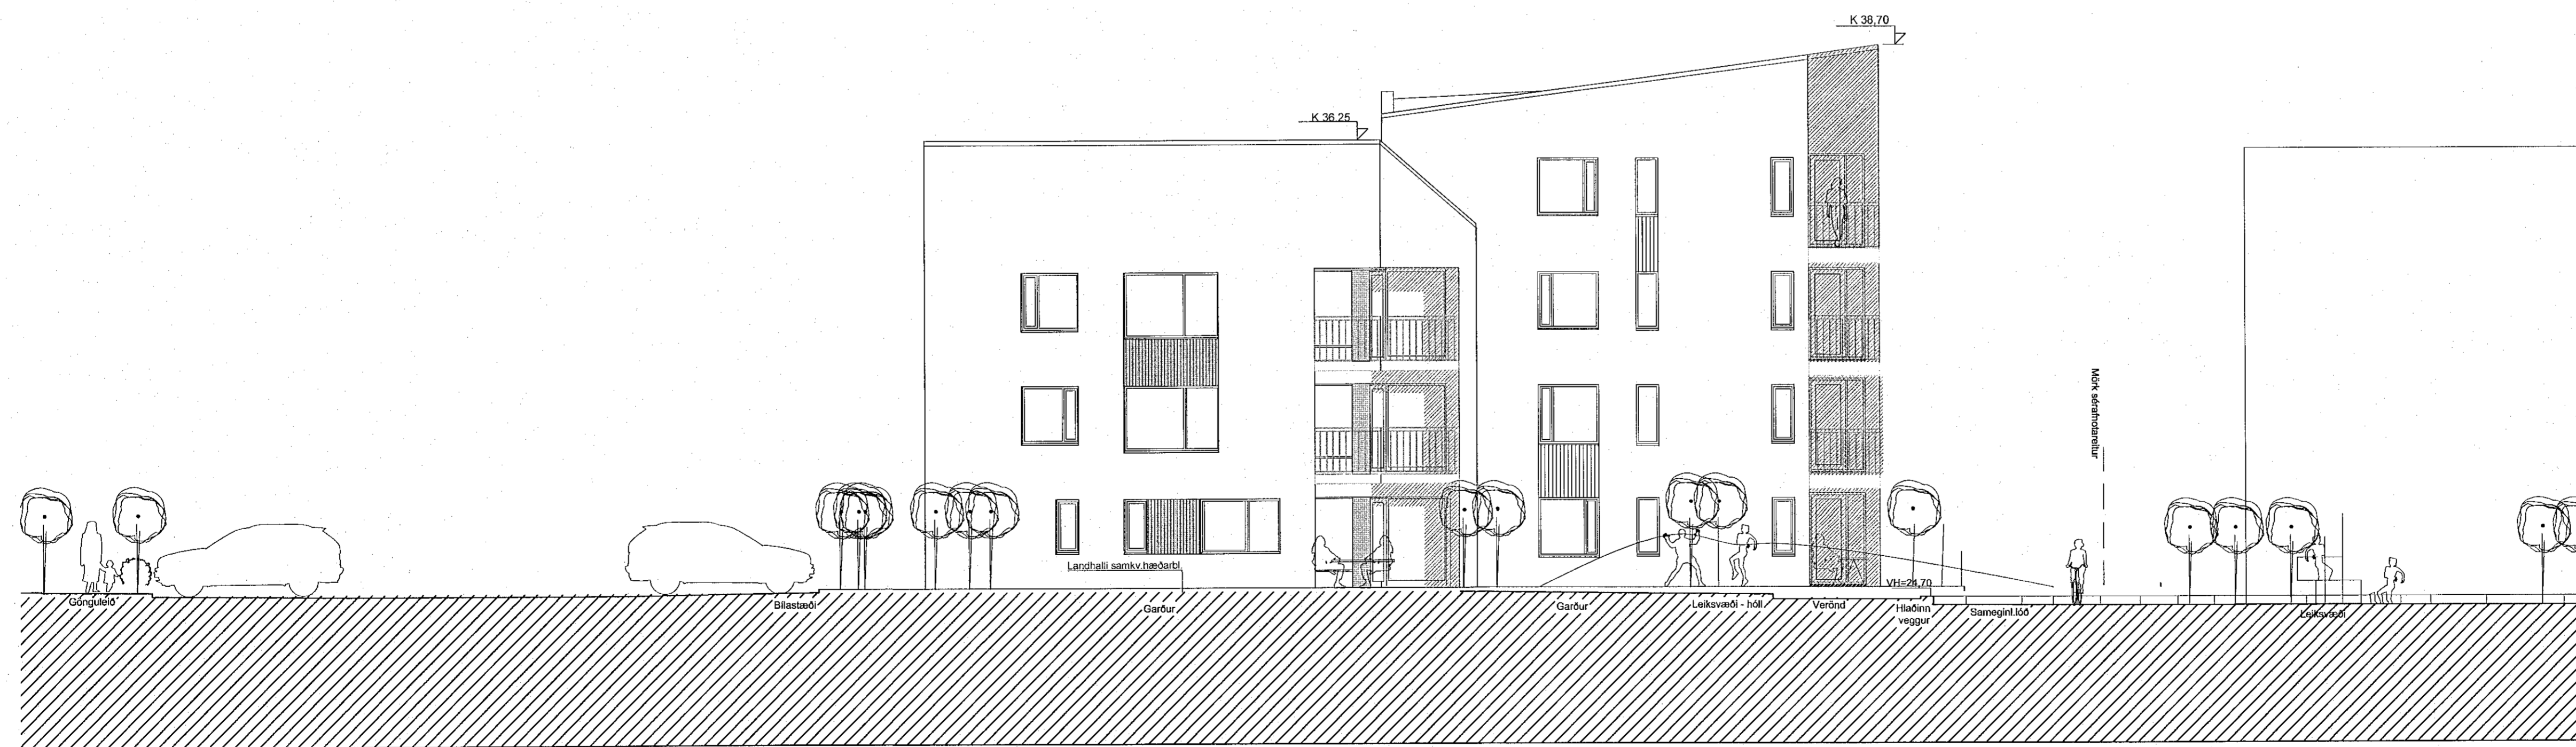

ÚTLIT VESTUR

C:
B: Áorðnar breytingar og sbr. verkefningar og fylgiblöð 24.05.2022
A: Áorðnar breytingar og sbr. verkefningar og fylgiblöð 25.11.2021
BREYTINGAR: DAGS:

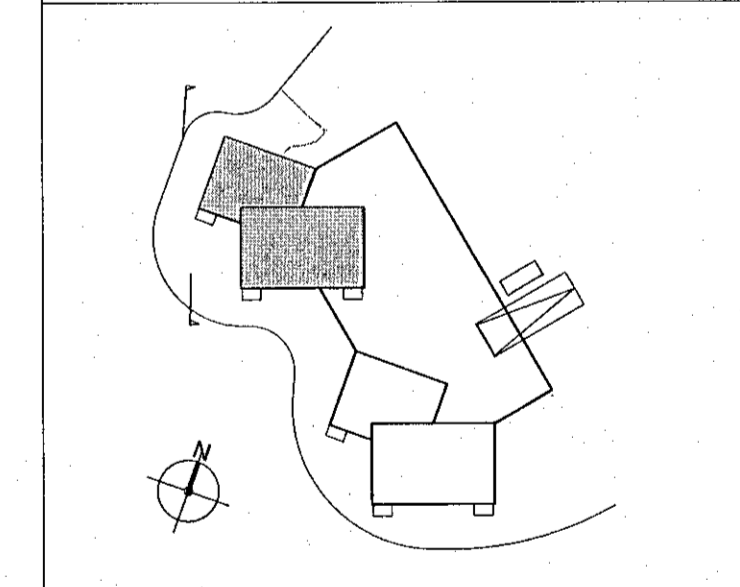

Geislaskaró 4-6 - Hafnarfirði Reitur 2
Geislaskaró 4 Matshluti 02 VERK: 1710-GEIS 4-6
KVARDI: 1:100
DAGS: 10.01-18
TEKN: BOS-GS
GRUNNM.- ÚTLIT SKRÁ: Grunnur.dwg

5HS
8.08.22

ÚTI INNI
ARKITEKTAR
HINGHOLTSTRÆTI 27 101 REYKJAVÍK
SÍMAR 552 7660 & 562 7660 FAX 552 7661
NETFANG u@hls.veffang.uhls.is

BALDUR Ó. SVAVARSSON ARKITEKTAR FAÍ
120357-5149
JÓN ÞÓR ÞORVÁLÐSSON ARKITEKTAR FAÍ
021256-7579