
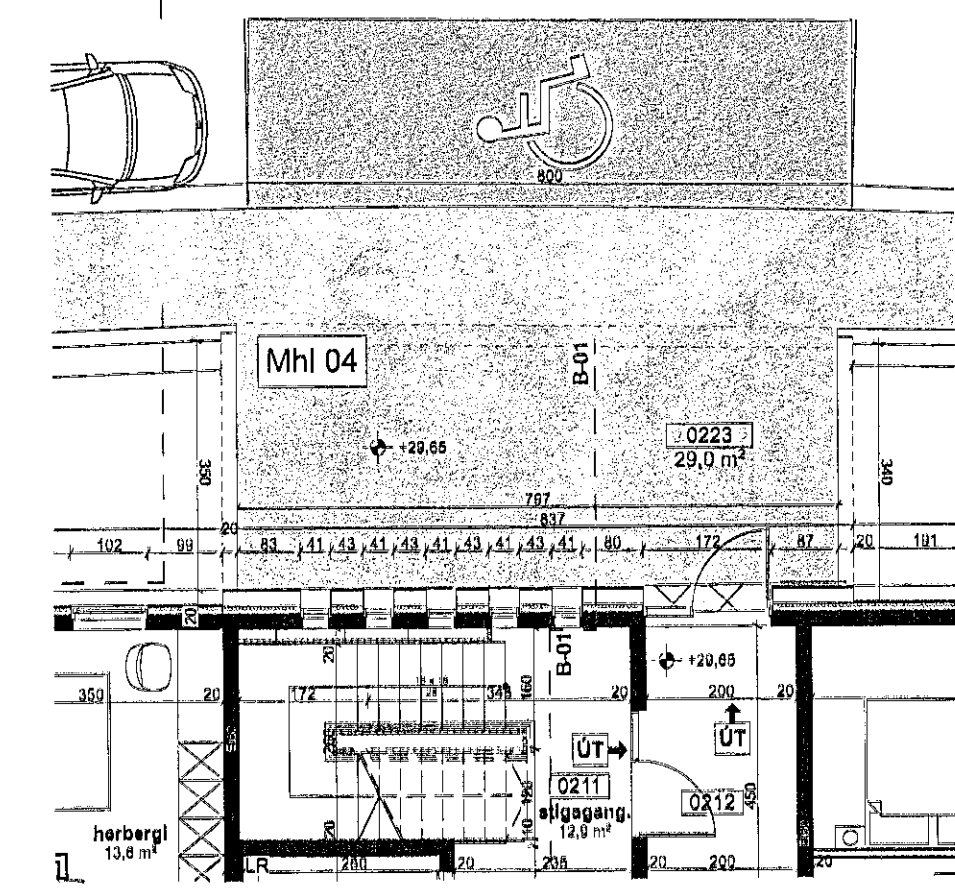


Samþykkt þann
 22. 06. 2022
 Byggingartillitunin í Hafnarfirði
 Sólveig Þorvaldsson

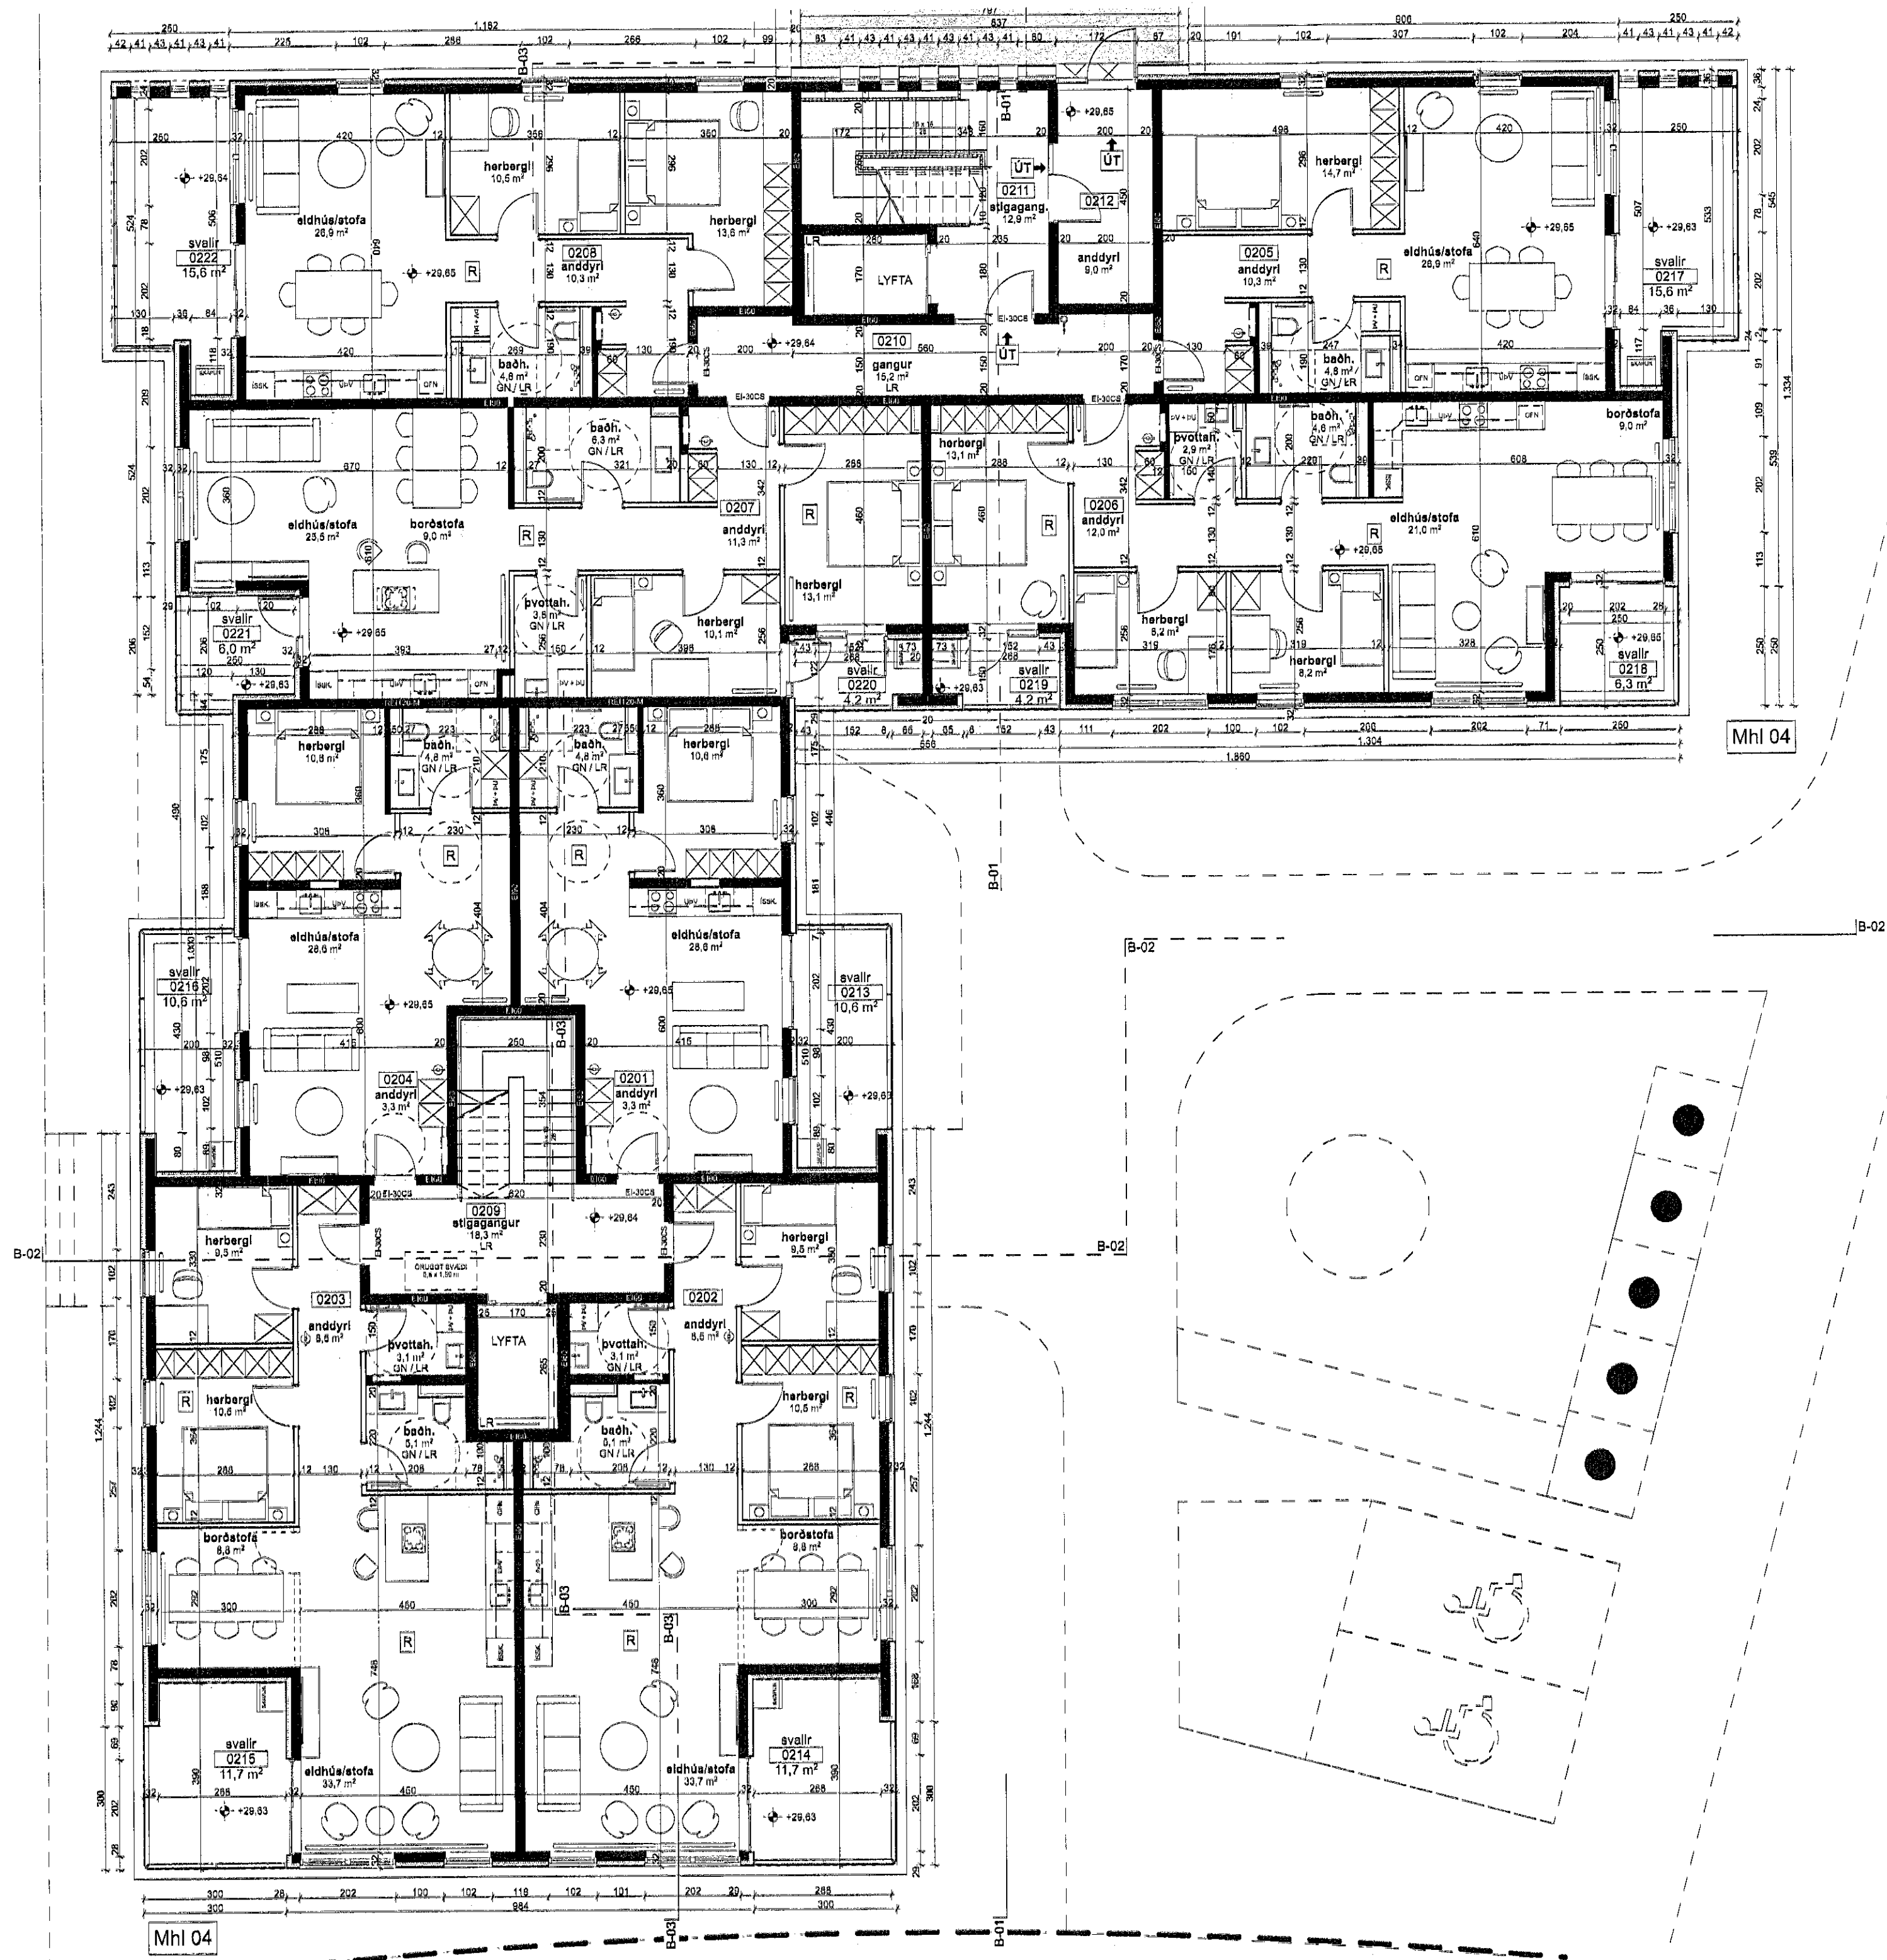

S'HS
 21. 06. 22

Arní Arnason
 2022.05.24
 13.35
 9920000

Hringhamar 13-15	dags.	12.04.2022
Hafnarfjörður	mkv.	1:100
2.hæð	talkn.	AB, AK, AK, AMK
	verkn.	2201