


Sarþykkt bann

22. Júní 2022

Byggingarfulltrúðinn í Hafnarfjörð
Sigrún Björnsdóttir

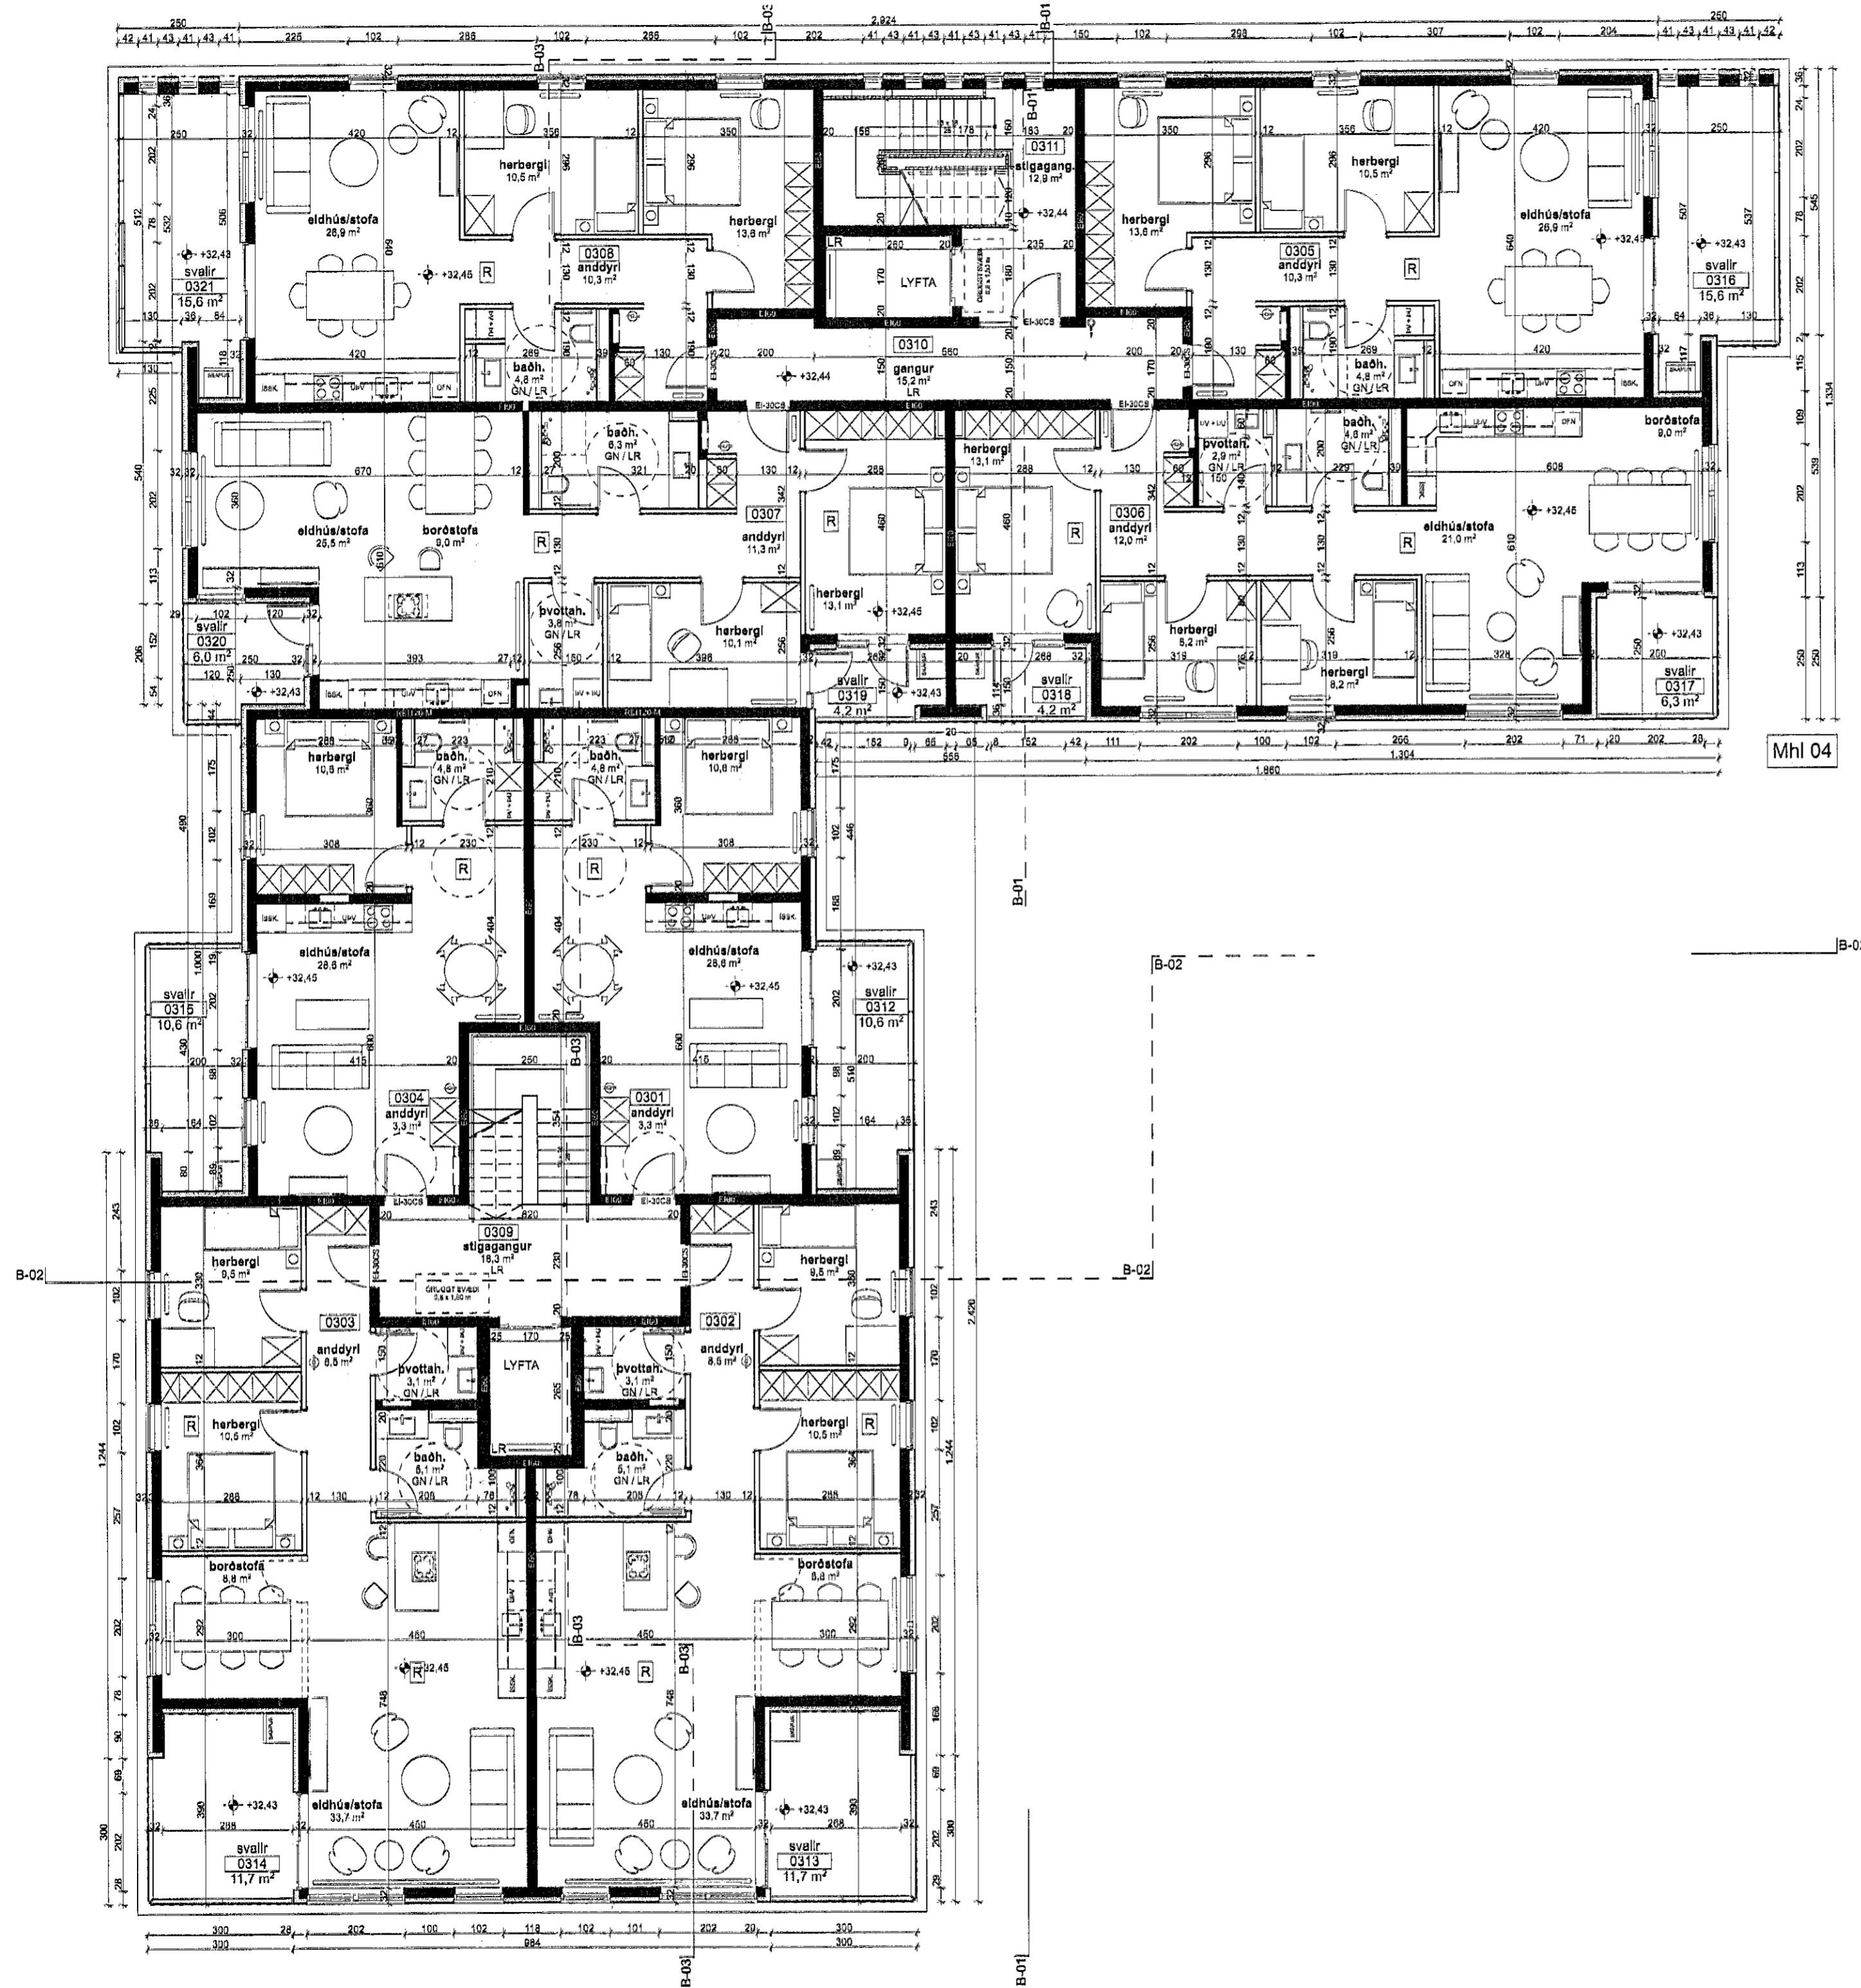

Mhl 04

JHS
21.06.22

Ami Árnason
2022.06.24
13:39
11200'00"

Hringhamar 13-15
Hafnarfjörður
3.hæð

dags. 12.04.2022
mkv. 1:100
teikn. AB, AK, ÁK, AMK
verknr. 2201

Háraldur Ingvarsson arkitekt 030956-3389 hl@plusark.is
Páll Hjallason arkitekt 070859-2119 ph@plusark.is
Fiskilísú 31 101 Reykjavík 582-5956

A.3.3

www.plusark.is