


Mhl 04

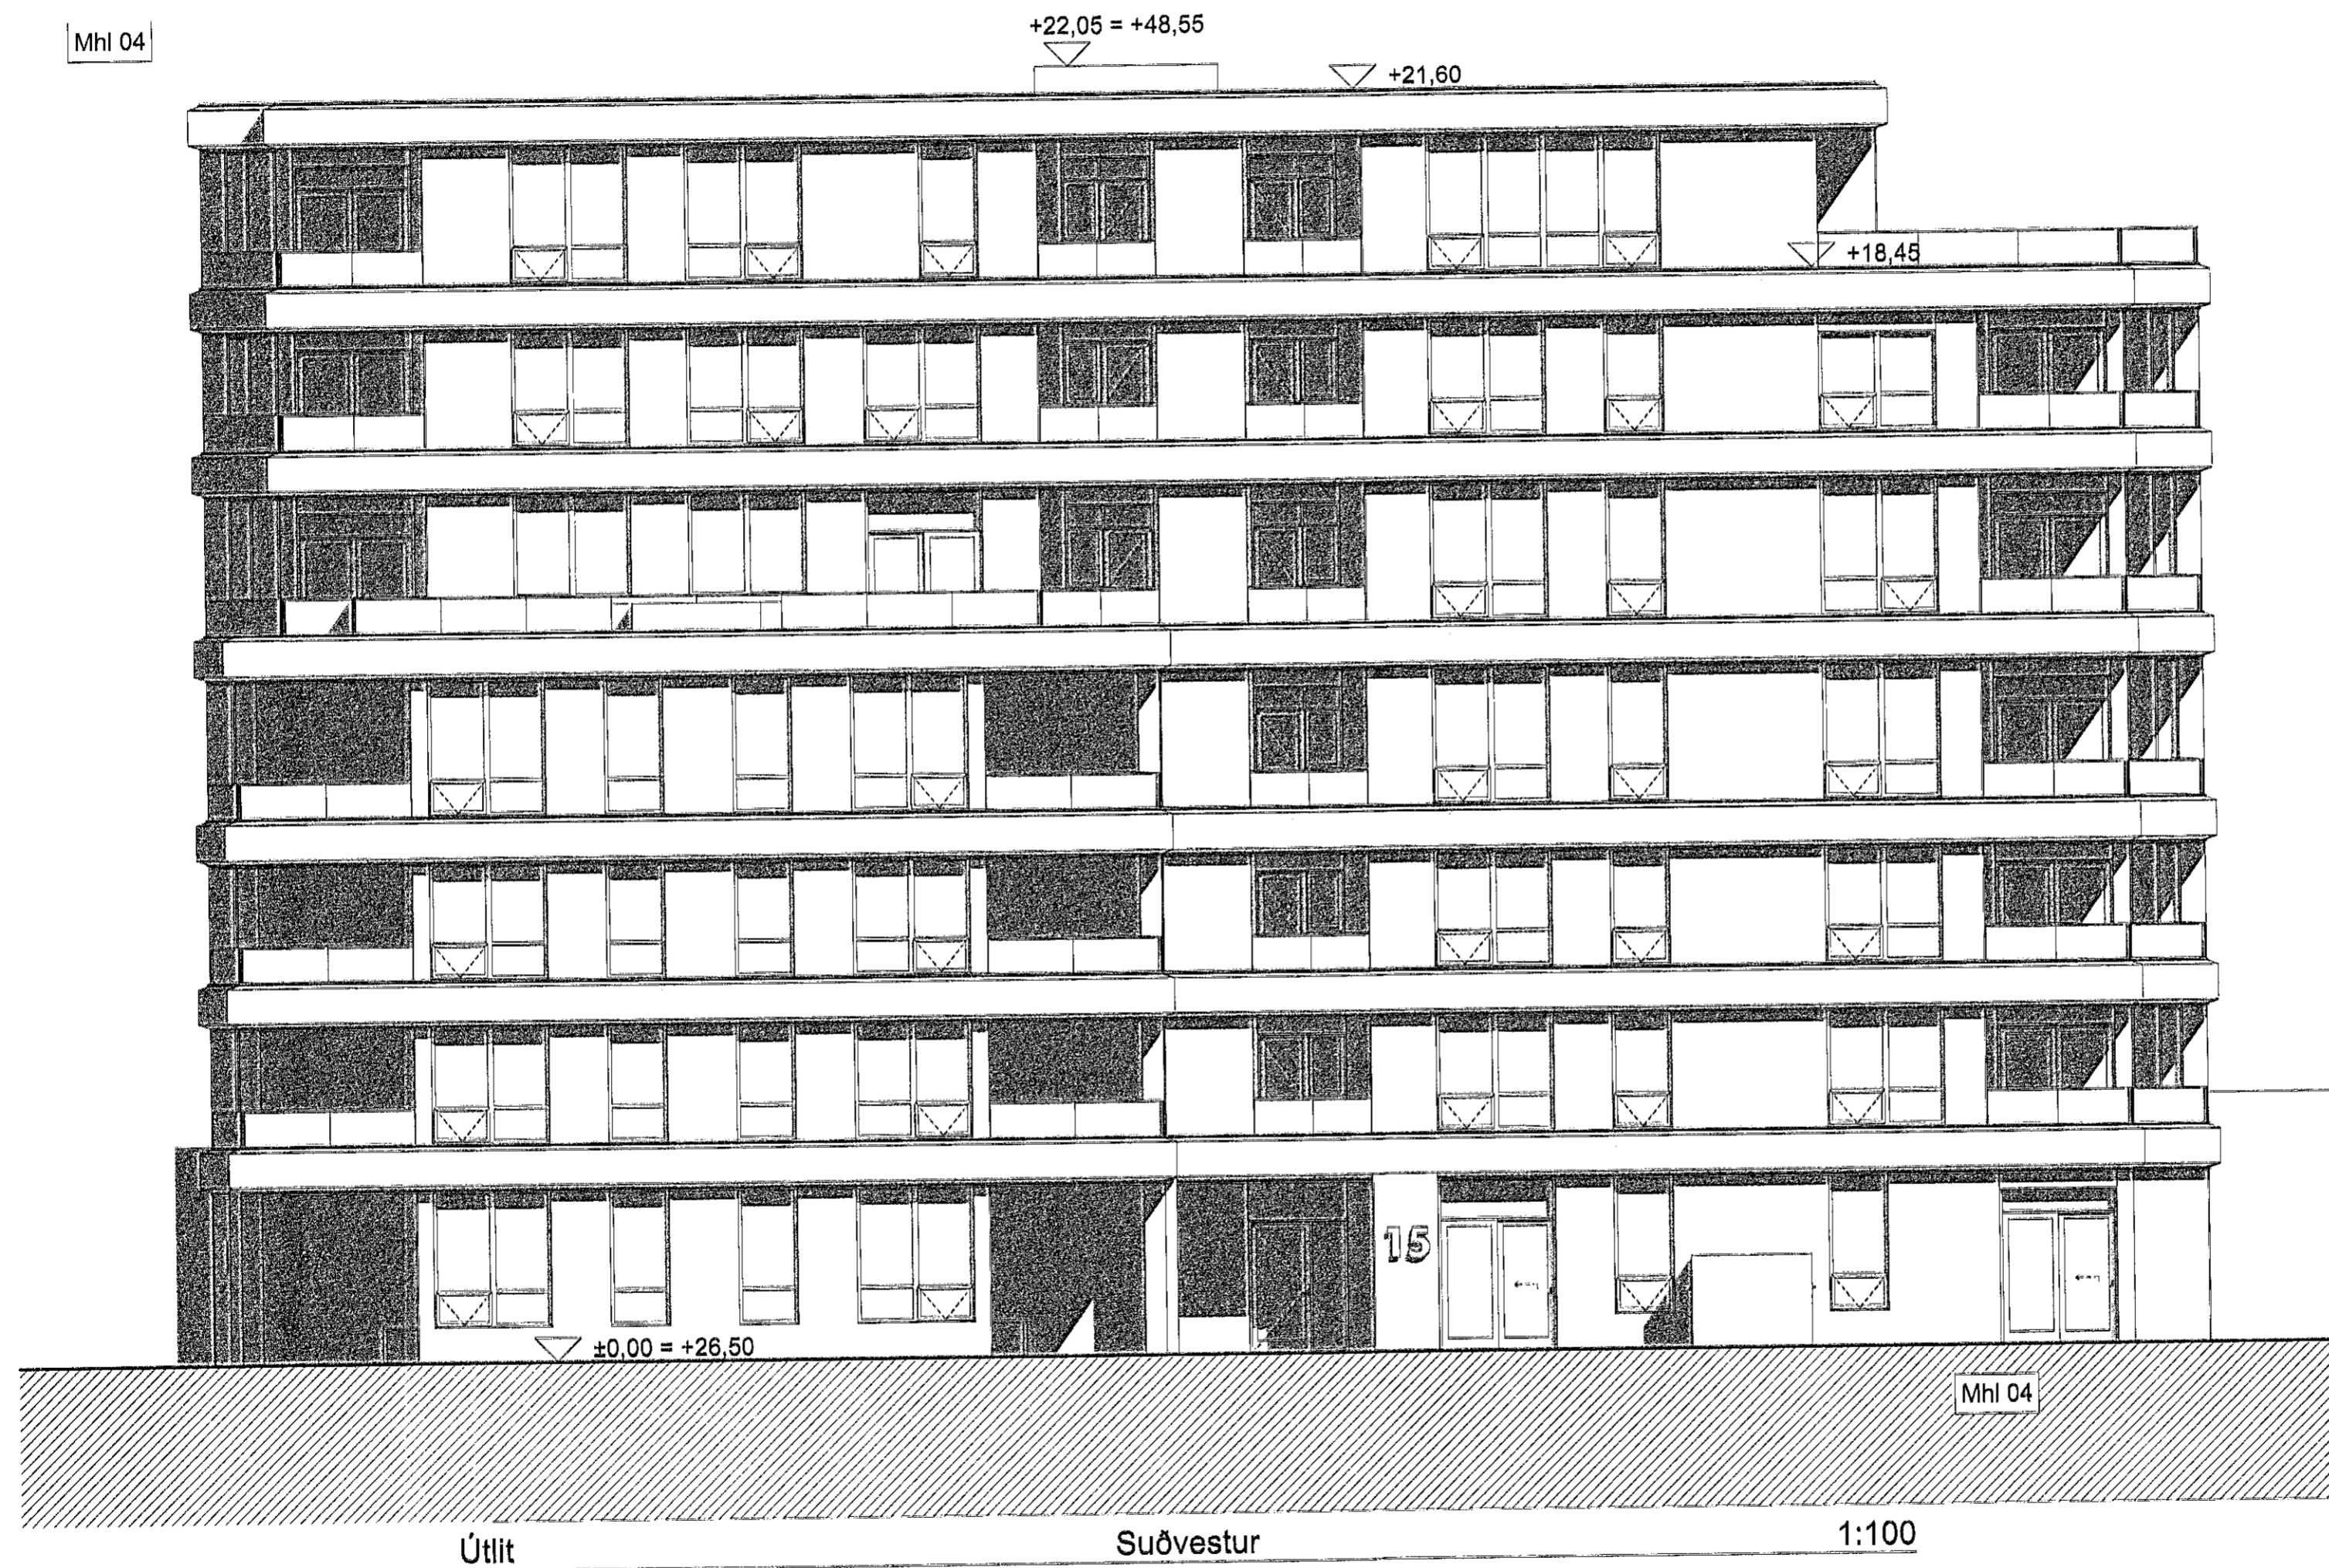

Árni Arnason
 2022.06.24
 13:43
 5620000

Hringhamar 13-15	dags.	12.04.2022
Hafnarfjörður	mkv.	1:100
Útlit B.SV // Suðvestur	teikn.	AB, AK, ÁK, AMK
	verknr.	2201