




Tákn	
GN	= Gólfúrufall
SN	= Svæðisúrufall
LR	= Lofttréring
VLR	= Vélknúin lofttréring
PK	= Pólþakassar
NL	= Neyðarloft
BO	= Björgunarop
R	= Reykskypan
HSL	= Handtöskvítaki
UT	= Mehtarólgangur
HV	= Hlávella
VV	= Vatnsveita
RR	= Rálmagnsvæla
LK	= Líttaraki
DS	= Dyrastími
UT	= Felisigi við tjógunarop
BR	= Brunastanga
ST	= Stígaleiða
ST	= Stígaleiða út
ST	= Stígaleiða brunavíðunarkarfa
IN	= Inntak
BL	= Blástæði fyrir tölula
BRUNATÁKN	
E50	Veggir og hæðaskil
E100	
A-E100	
A-E1120	
REI100	
A-REI120	
HURÓL	
E30-CS	
E100-CS	
E100-CS	
GLUGGAR	
E30	

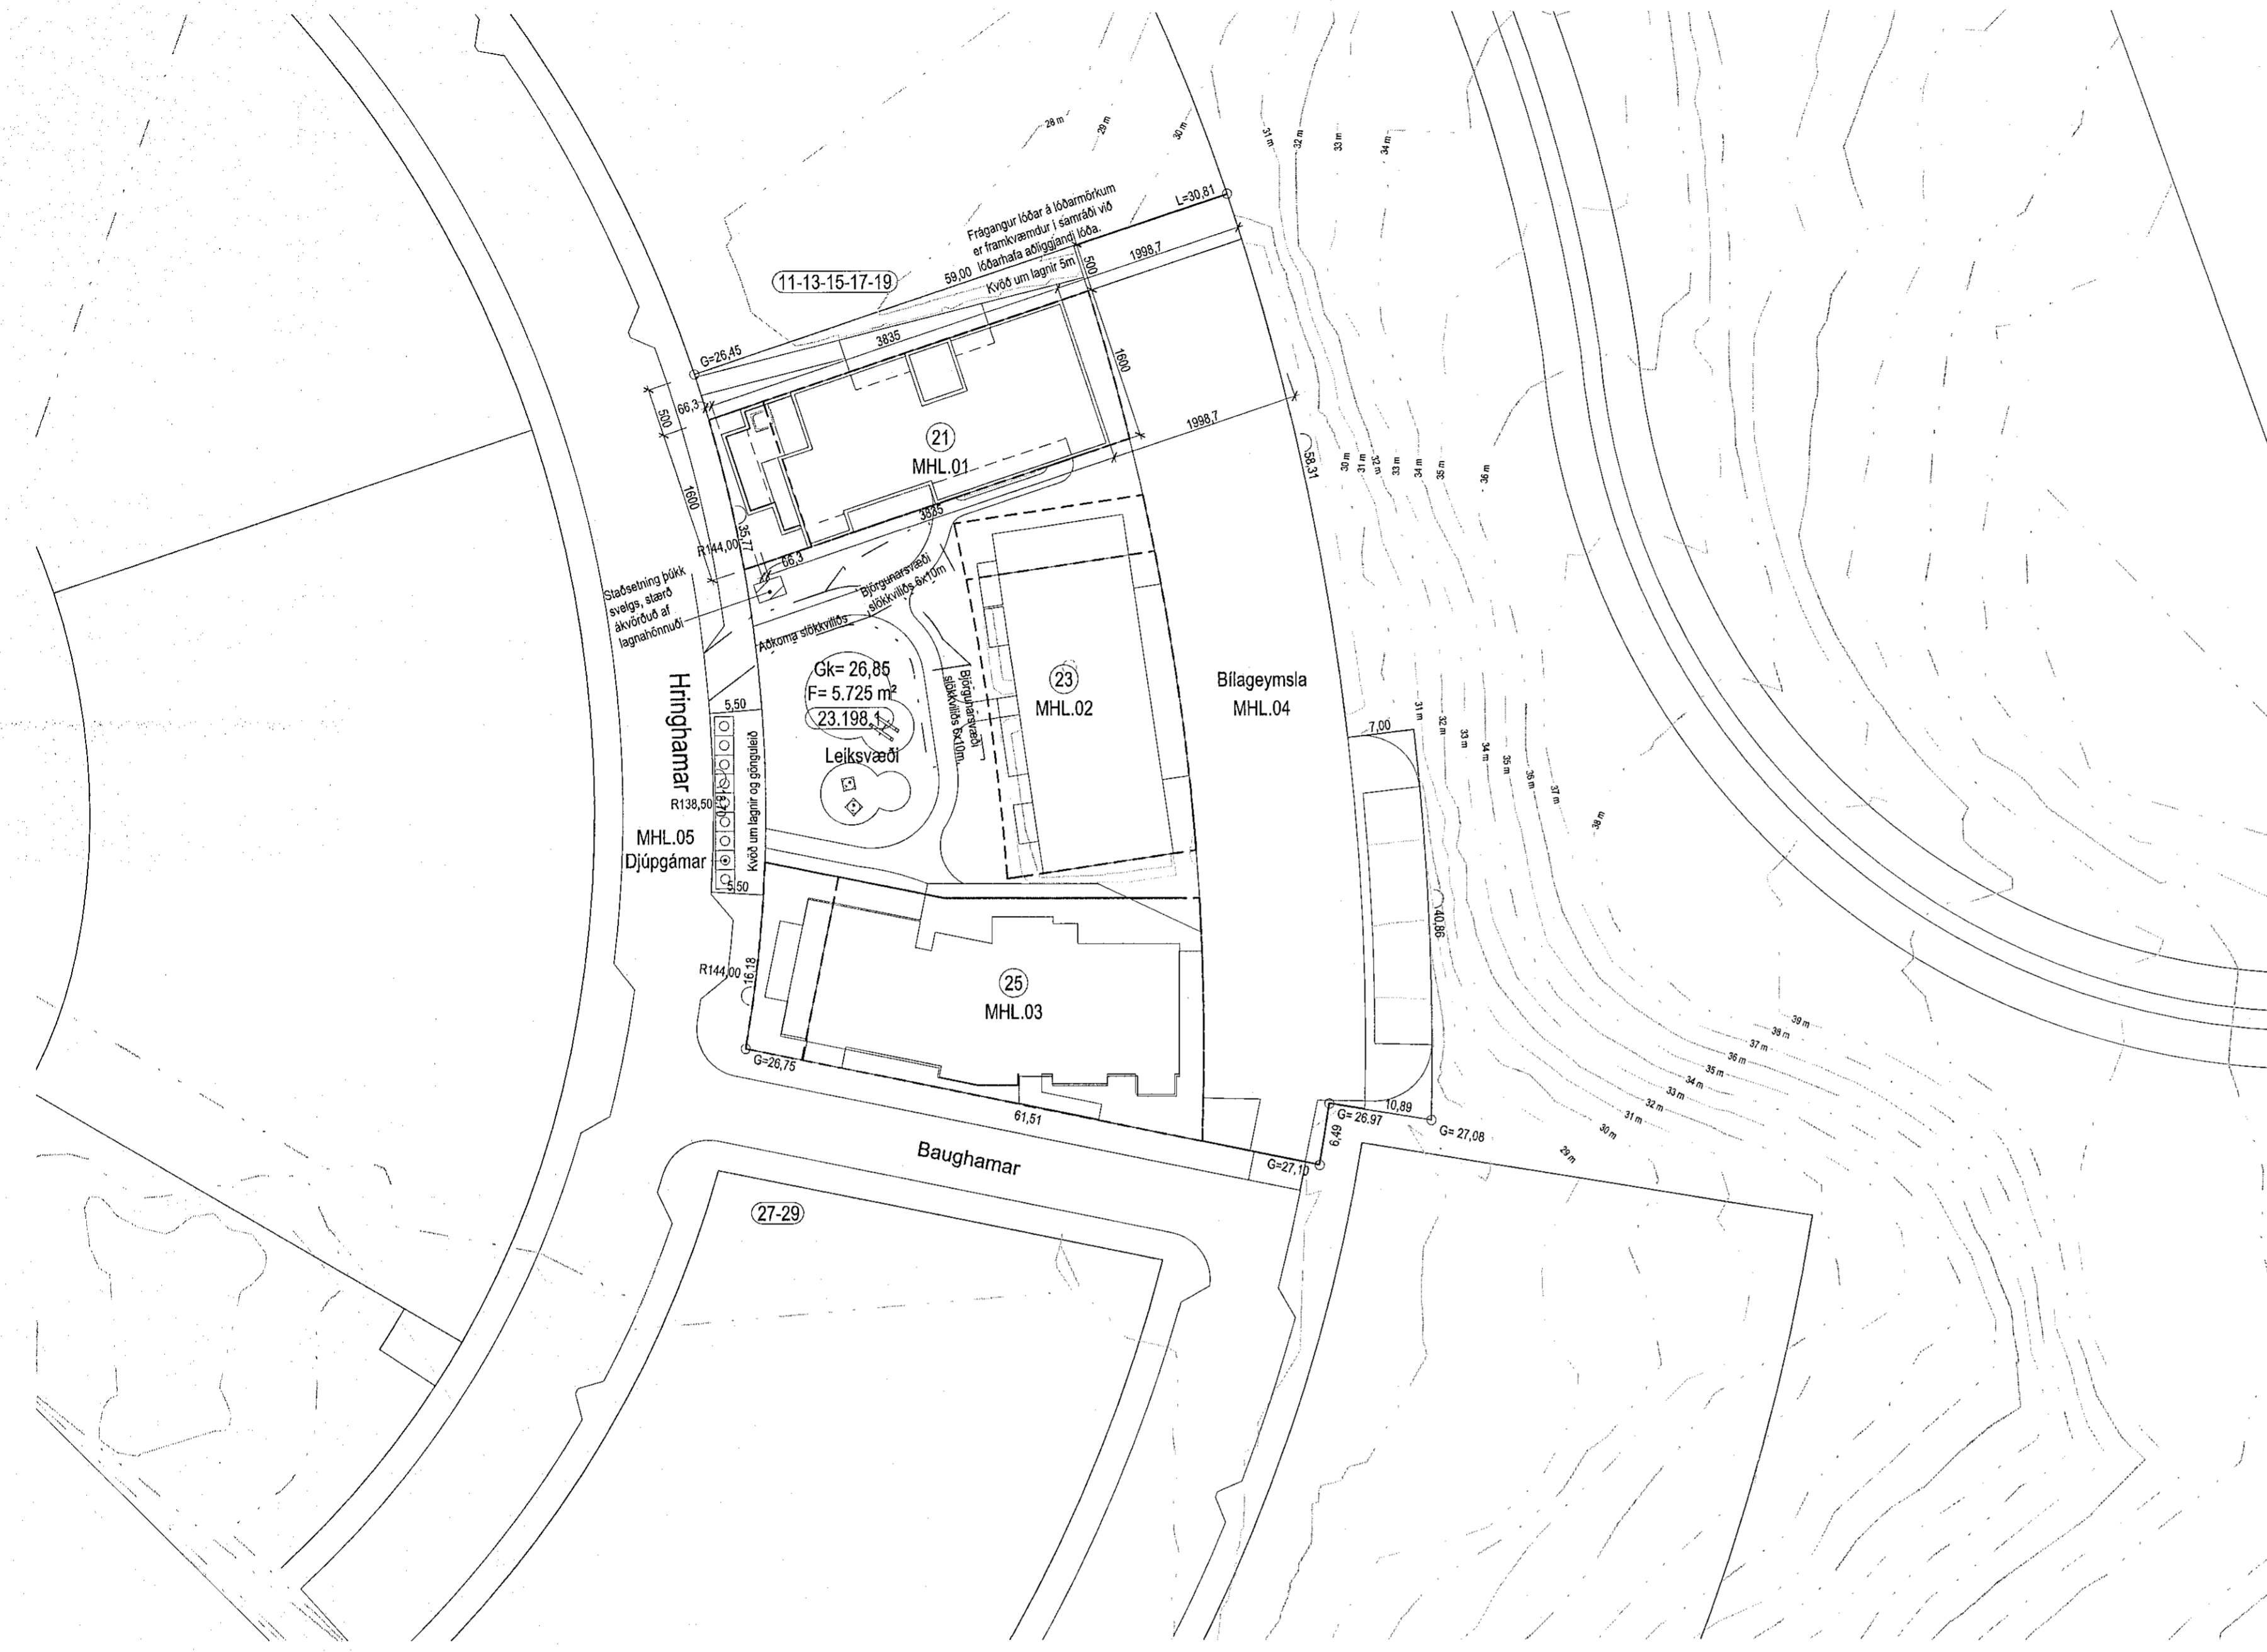


Afstöðumynd-Hús A Nr.21  
1 : 500

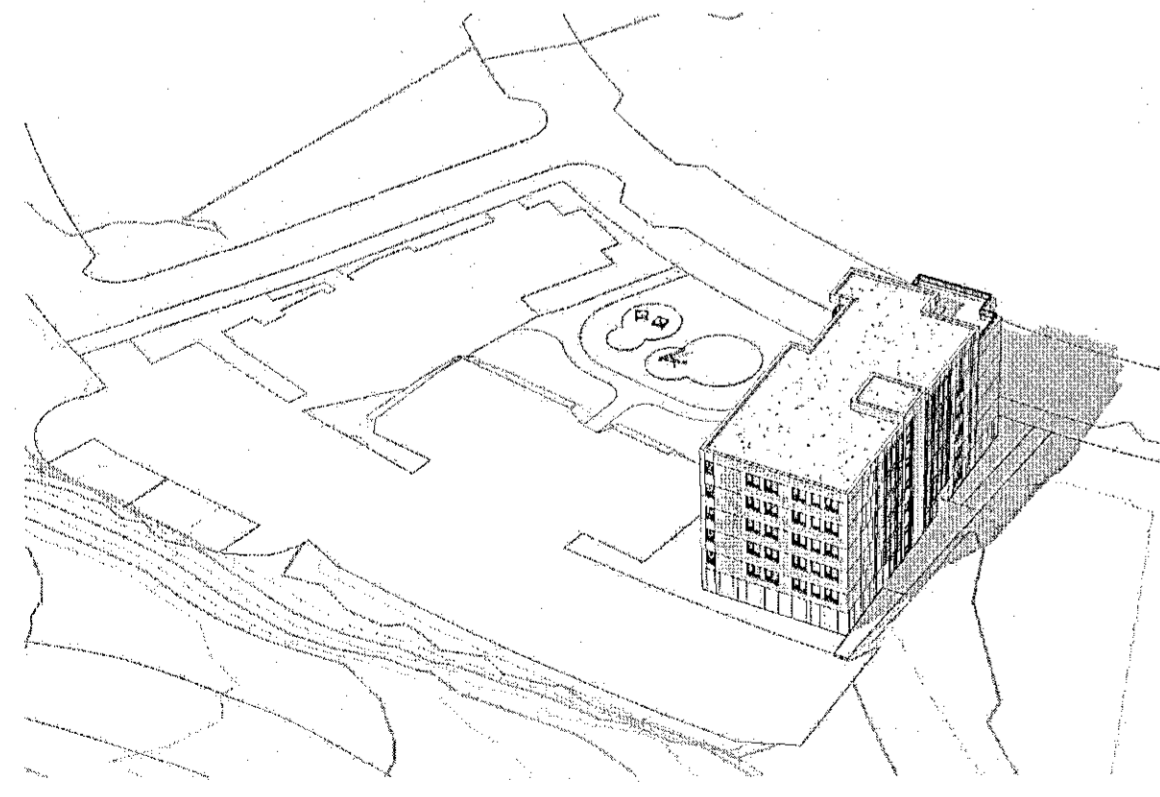


Séð frá norðaustri

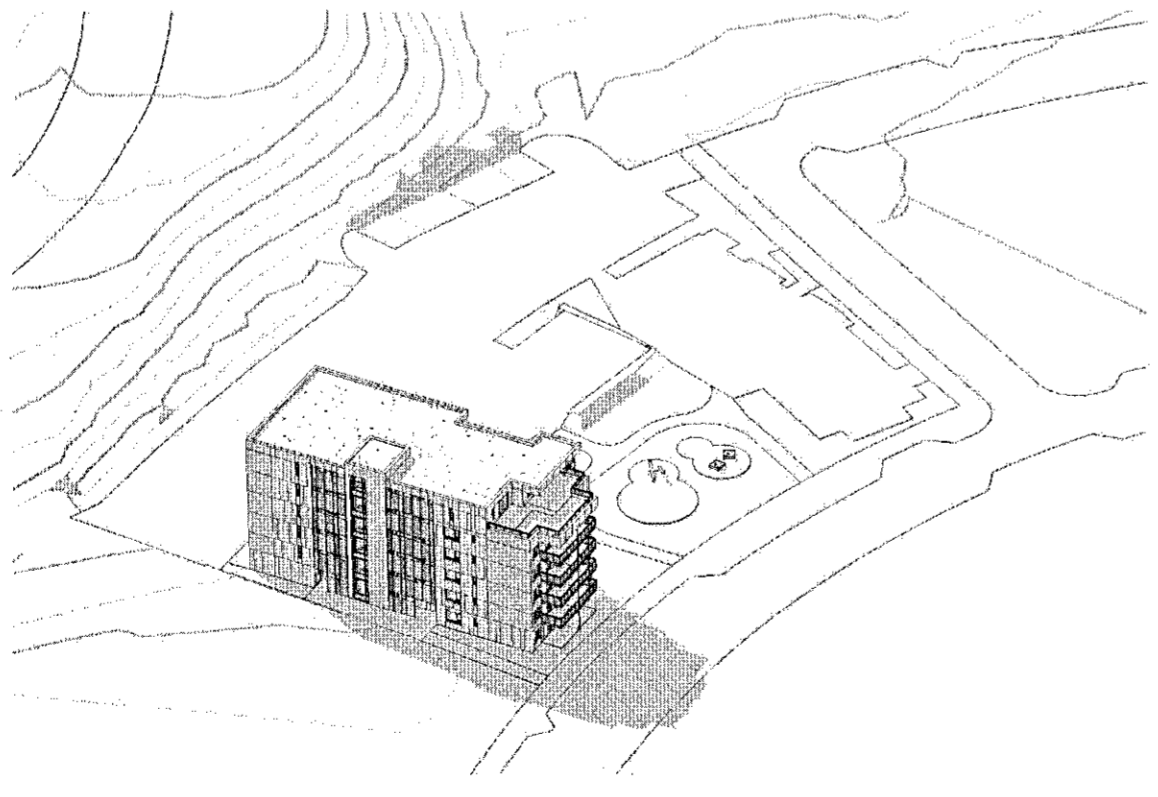

Séð frá norðvestri

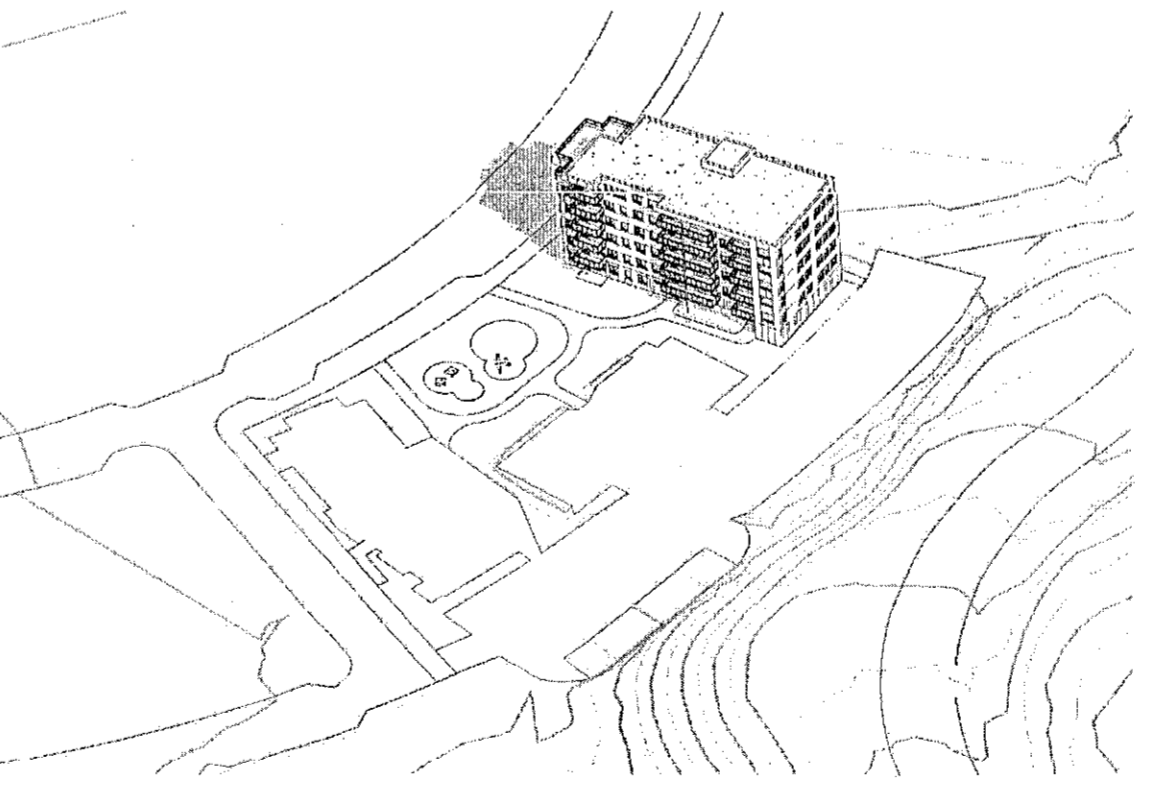

Séð frá suðaustri

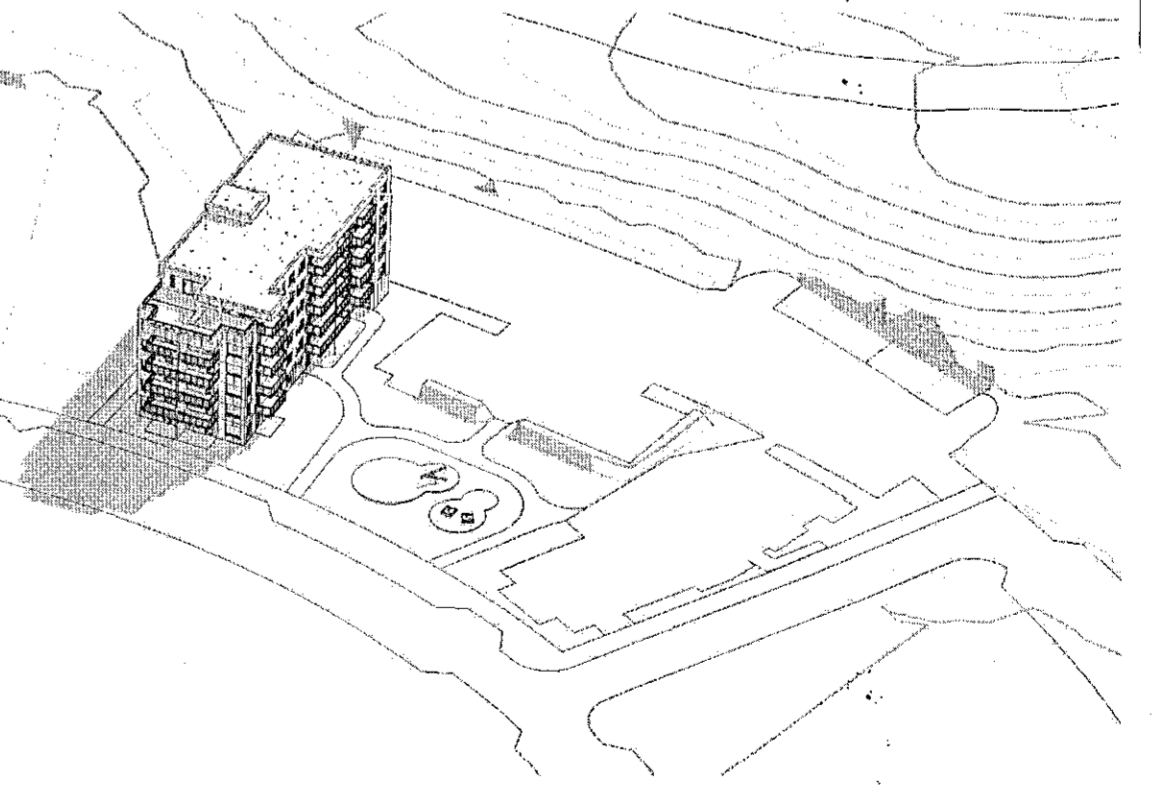

Séð frá suðvestri

Útg.	Dags.	Lýsing	Nafn

1:500  
0 5 10 15 20 25 m

SKS 22.07.2022

**KRark** Kristinn Ragnarsson arkitekt ehf.  
Hilósmán 10 - 2.hæð - 201 Kópavogur  
S. 564.2265, krark@krark.is  
Kl. 581288.3589 - www.krark.is

Hringhamar 21  
Hafnarfjörður  
Landelgagnúmer: L231981

Afstöðumynd. Mhl. 01	
Fjölfylki	Alþingisráðgjafi - Aeng 1. Nr. 21
Verkdúmer: 210398D	Atvöðunúmer: Kristinn Ragnarsson
Mallikvarði: 1 : 500	Kl. 2022.07.26
Dagsetning: 05.04.2022	Hönnunarskipti: Kristinn Ragnarsson
Hönnun: KR,RCM	12024/2022
Verkefnaefni: RCM	Bláð: Útgáfa
Teknað: RLF,PTG	L101a
Yfirferð: RCM,LP	