




ÚTLIT VESTUR  
1:100

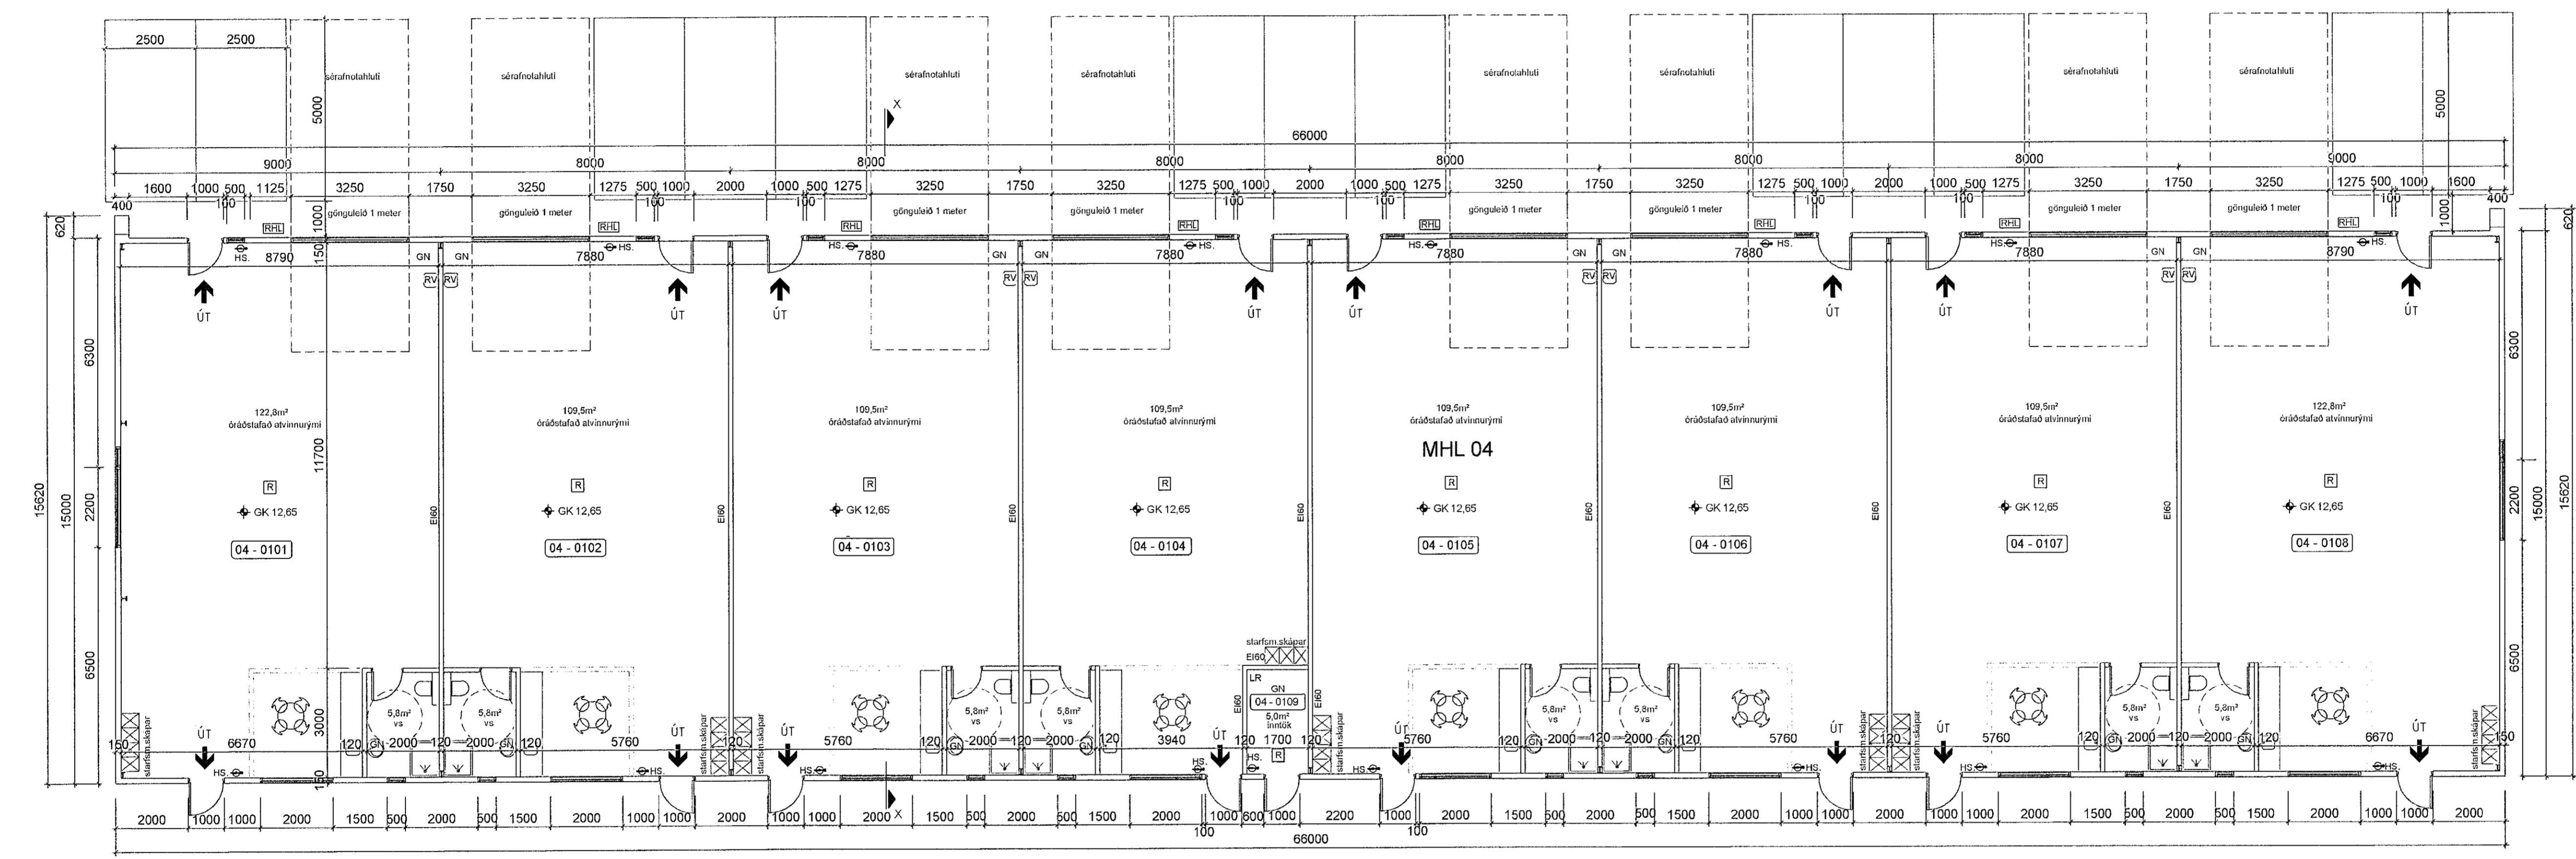

GRUNNMYND  
1:100

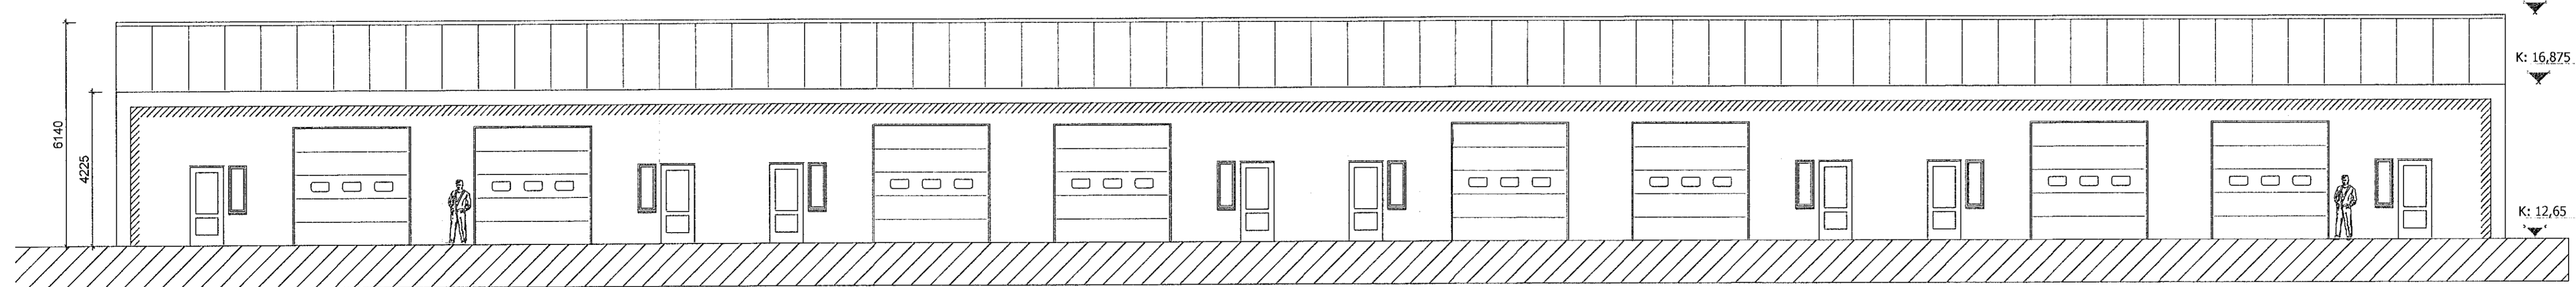

ÚTLIT AUSTUR  
1:100

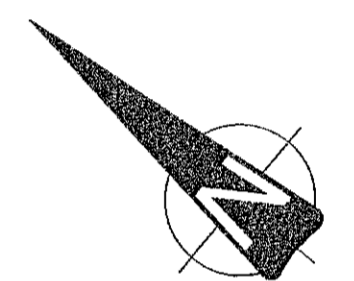

5115  
21.09.2021

Digitally signed by  
Guðmar H. Þorláksson  
DN: cn=Guðmar H.  
Þorláksson, o=Guðmar  
H. Þorláksson, email=guðmar@homer.is  
Reason: I am the author  
of this document  
Location: Reykjavík, IS  
Date: 2021.09.24  
11:12

BREYTINGAR			
NR.	DAGS.	BREYTING	SP.

K: 18,79

K: 16,875

K: 12,65

K. J. ARK. síf 650319-0360

TEL: 899-3234  
E-MAIL: kjarntan@kjhonnun.is  
E-MAIL: jon@kjhonnun.is

HÖNNUN - SKIPULAG - ÞRÖGGJÓF  
KJARTAN RANFRISSON FRIÐSA 270365-3539  
JÓN M. HALLGRÍMSSON BYGGINGAFR. 091162-3509

*Jón M. Hallgrímsson*

VERK: VÖHLELLA 1  
NAFLARFJÖRÐUR

TEIKNING  
GRUNNMYND OG ÚTLIT  
MHL 04

KVARDI  
1:100

DAGS.  
14.06.2021  
TEIKNAD AF  
KR. JMH

TEIKNING NR.