



skýringar:

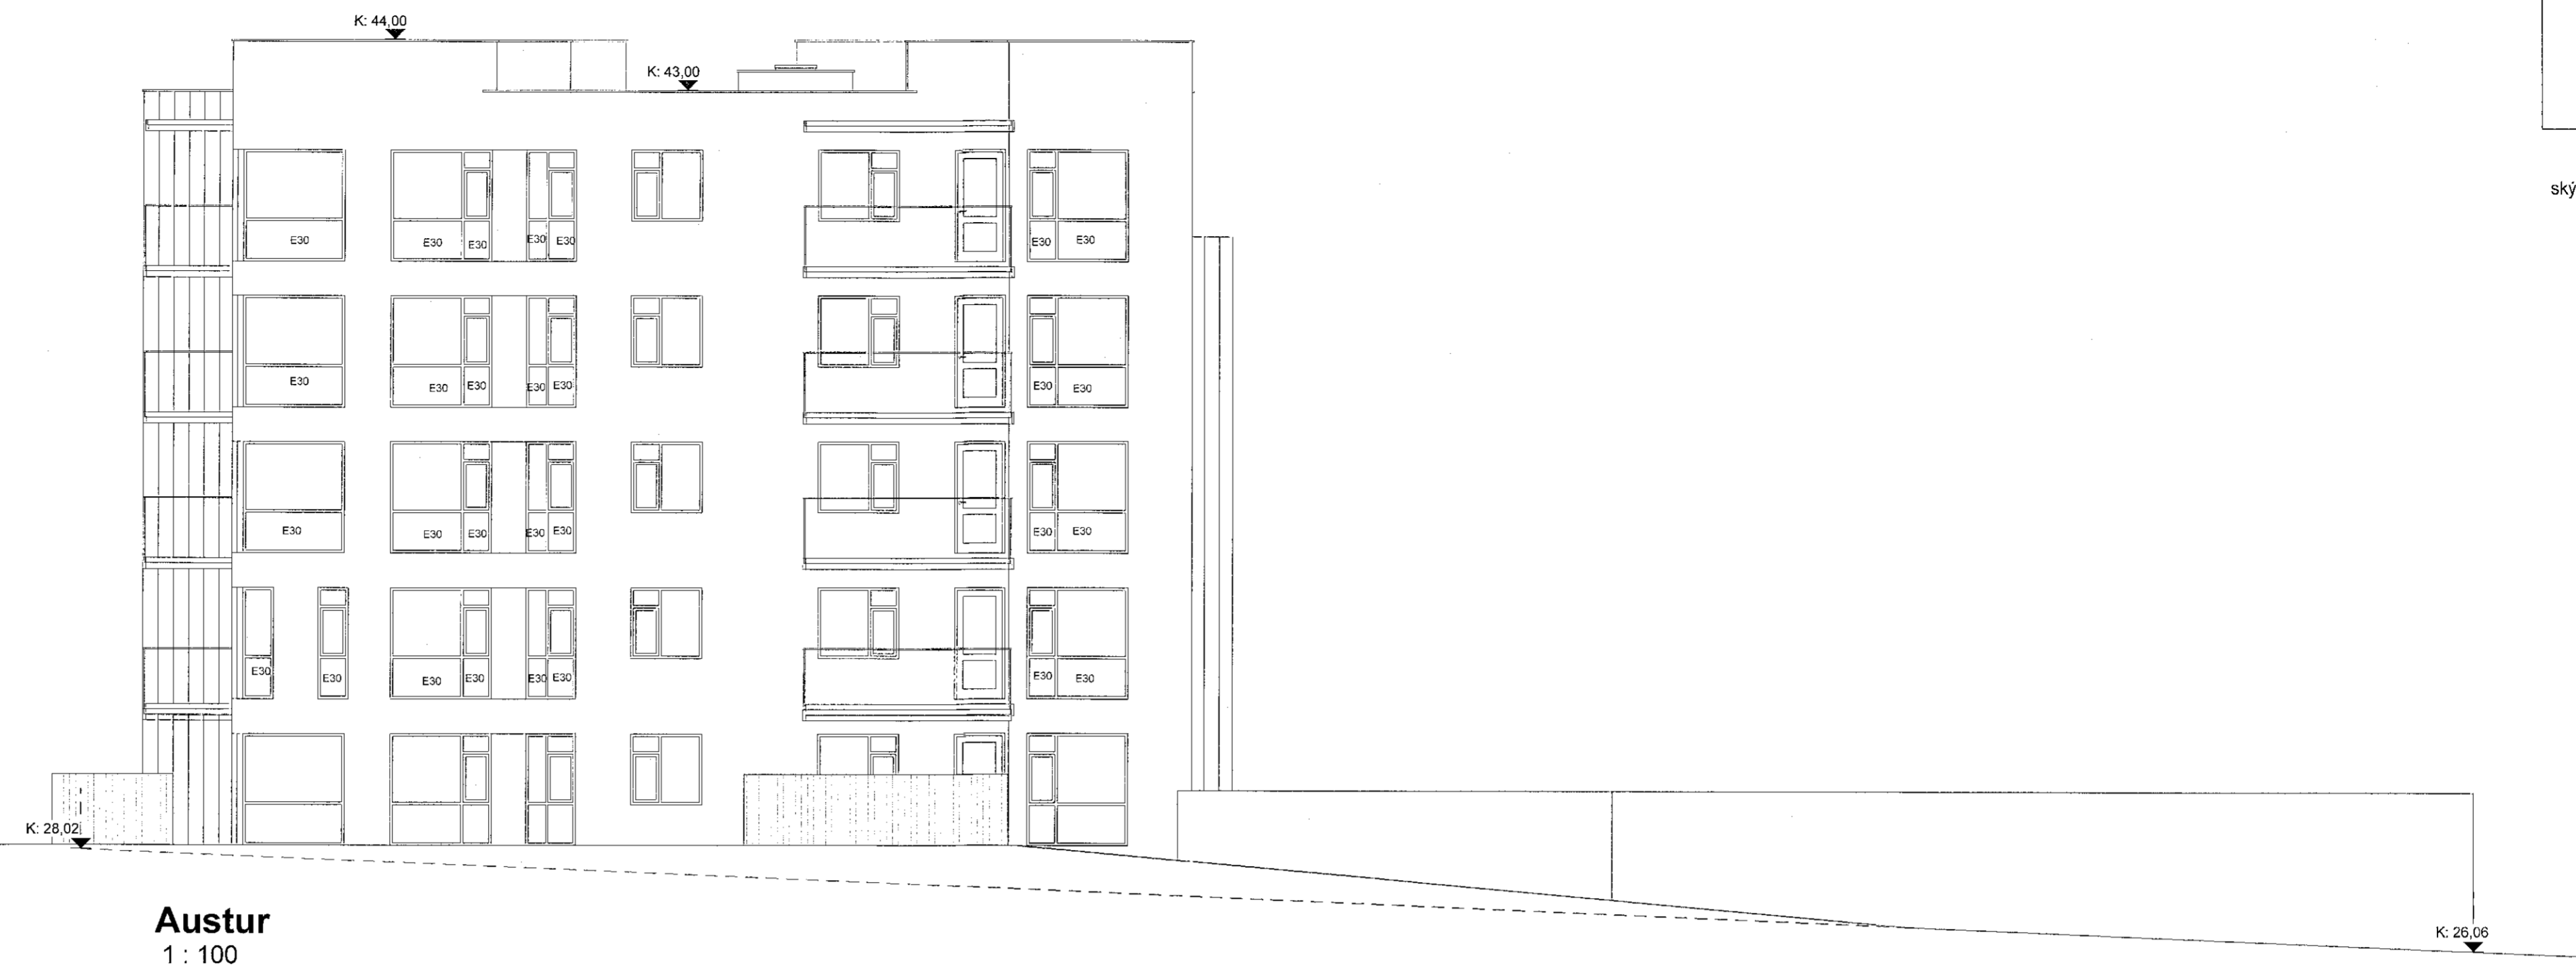

Austur
1:100

breytingar:

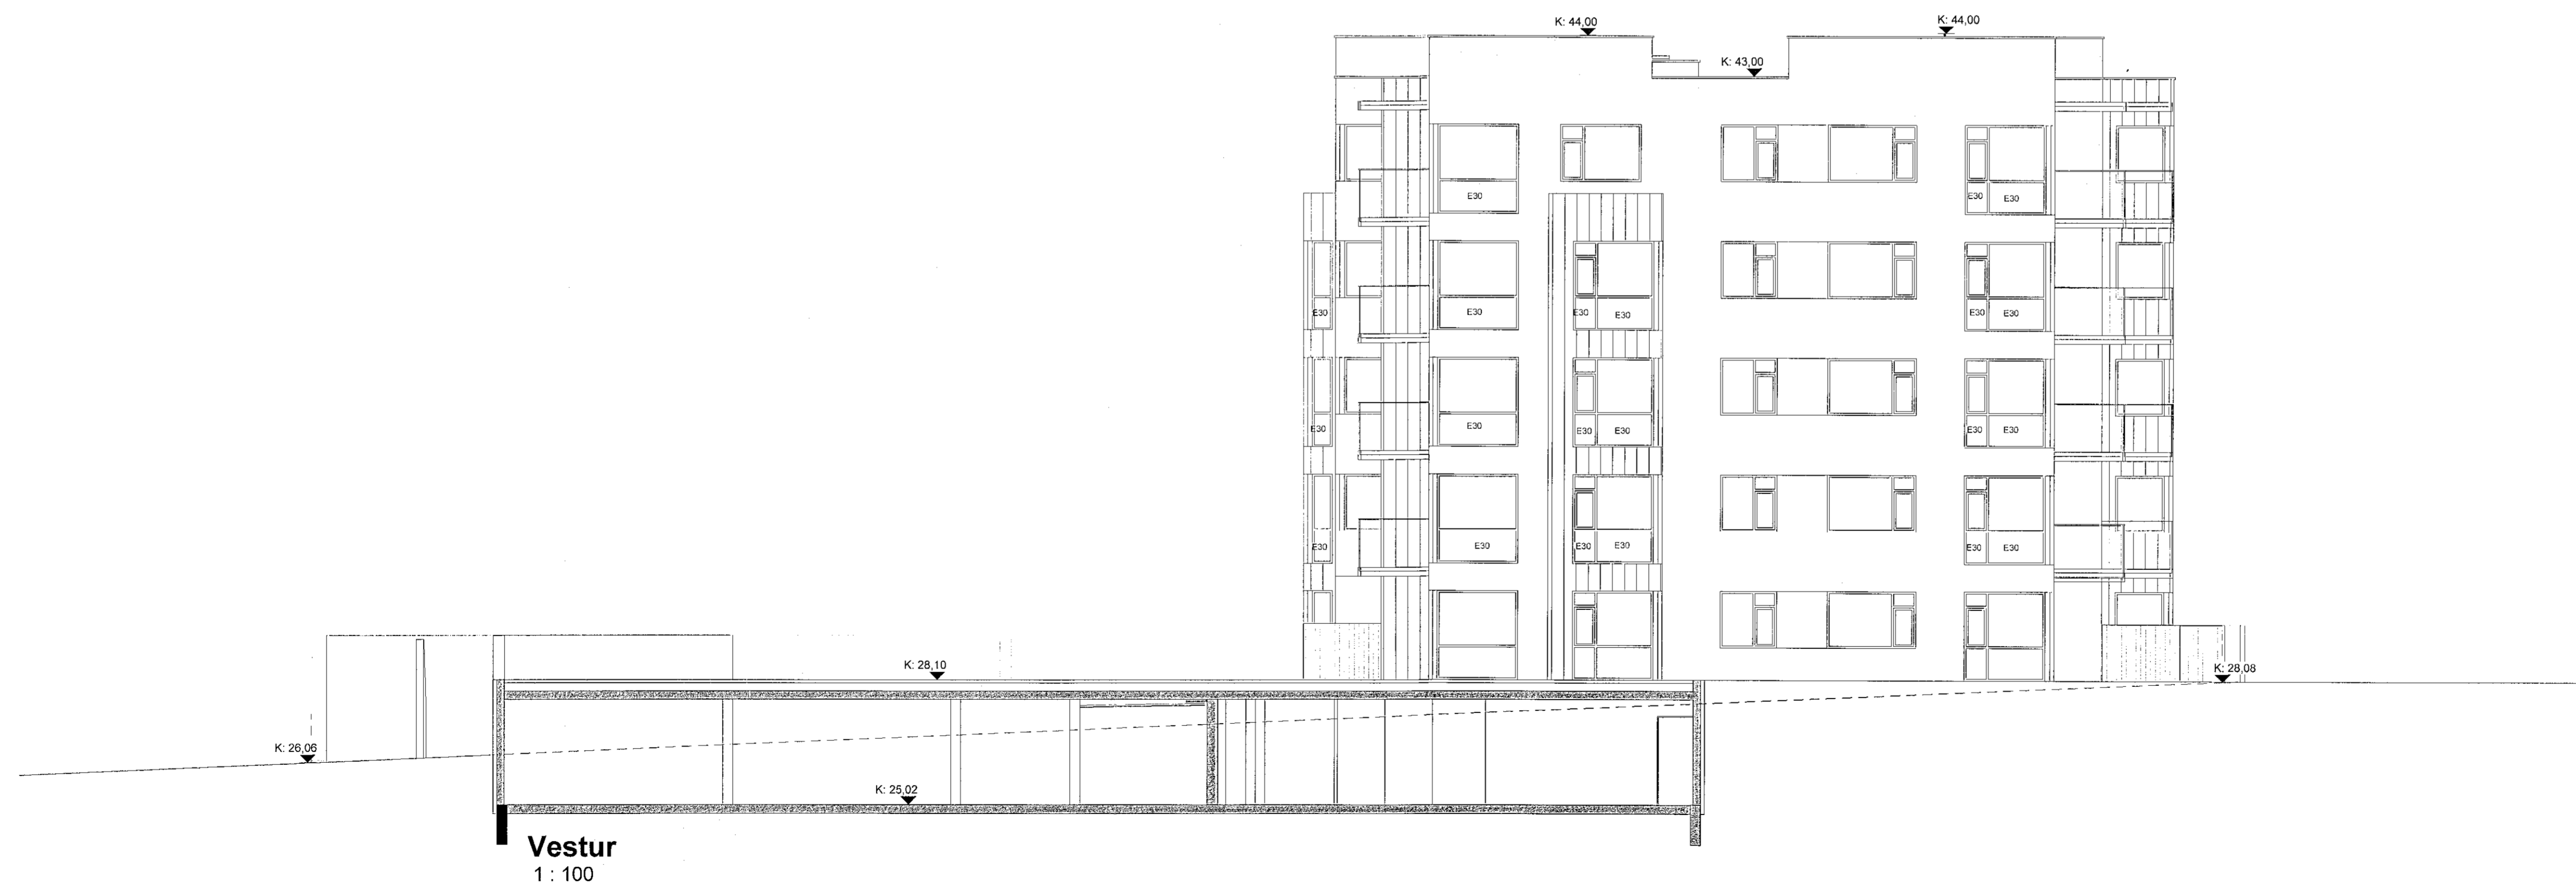

Vestur
1:100

SHS
13.9.22

Verkefni:
Hringhamar 39 og 41
Aðaltekning
Brunagler

Hannað af: CG, AM, NA	Mælikvarði: 1:100
Teiknað af: NA	Dagsetning: 30.08.2022

Samþykkt:

ARCHUS arkitektar
Guðmundur Gunnlaugsson, arkitekt FAÍ
kt: 190554-3419
Archus sif, teiknistofa, Stórhöfða 17.
110 Reykjavík. s: 567 7735 gsm: 898 7894
gg@archus.is - www.archus.is