




ÚTLIT AUSTUR
1:100

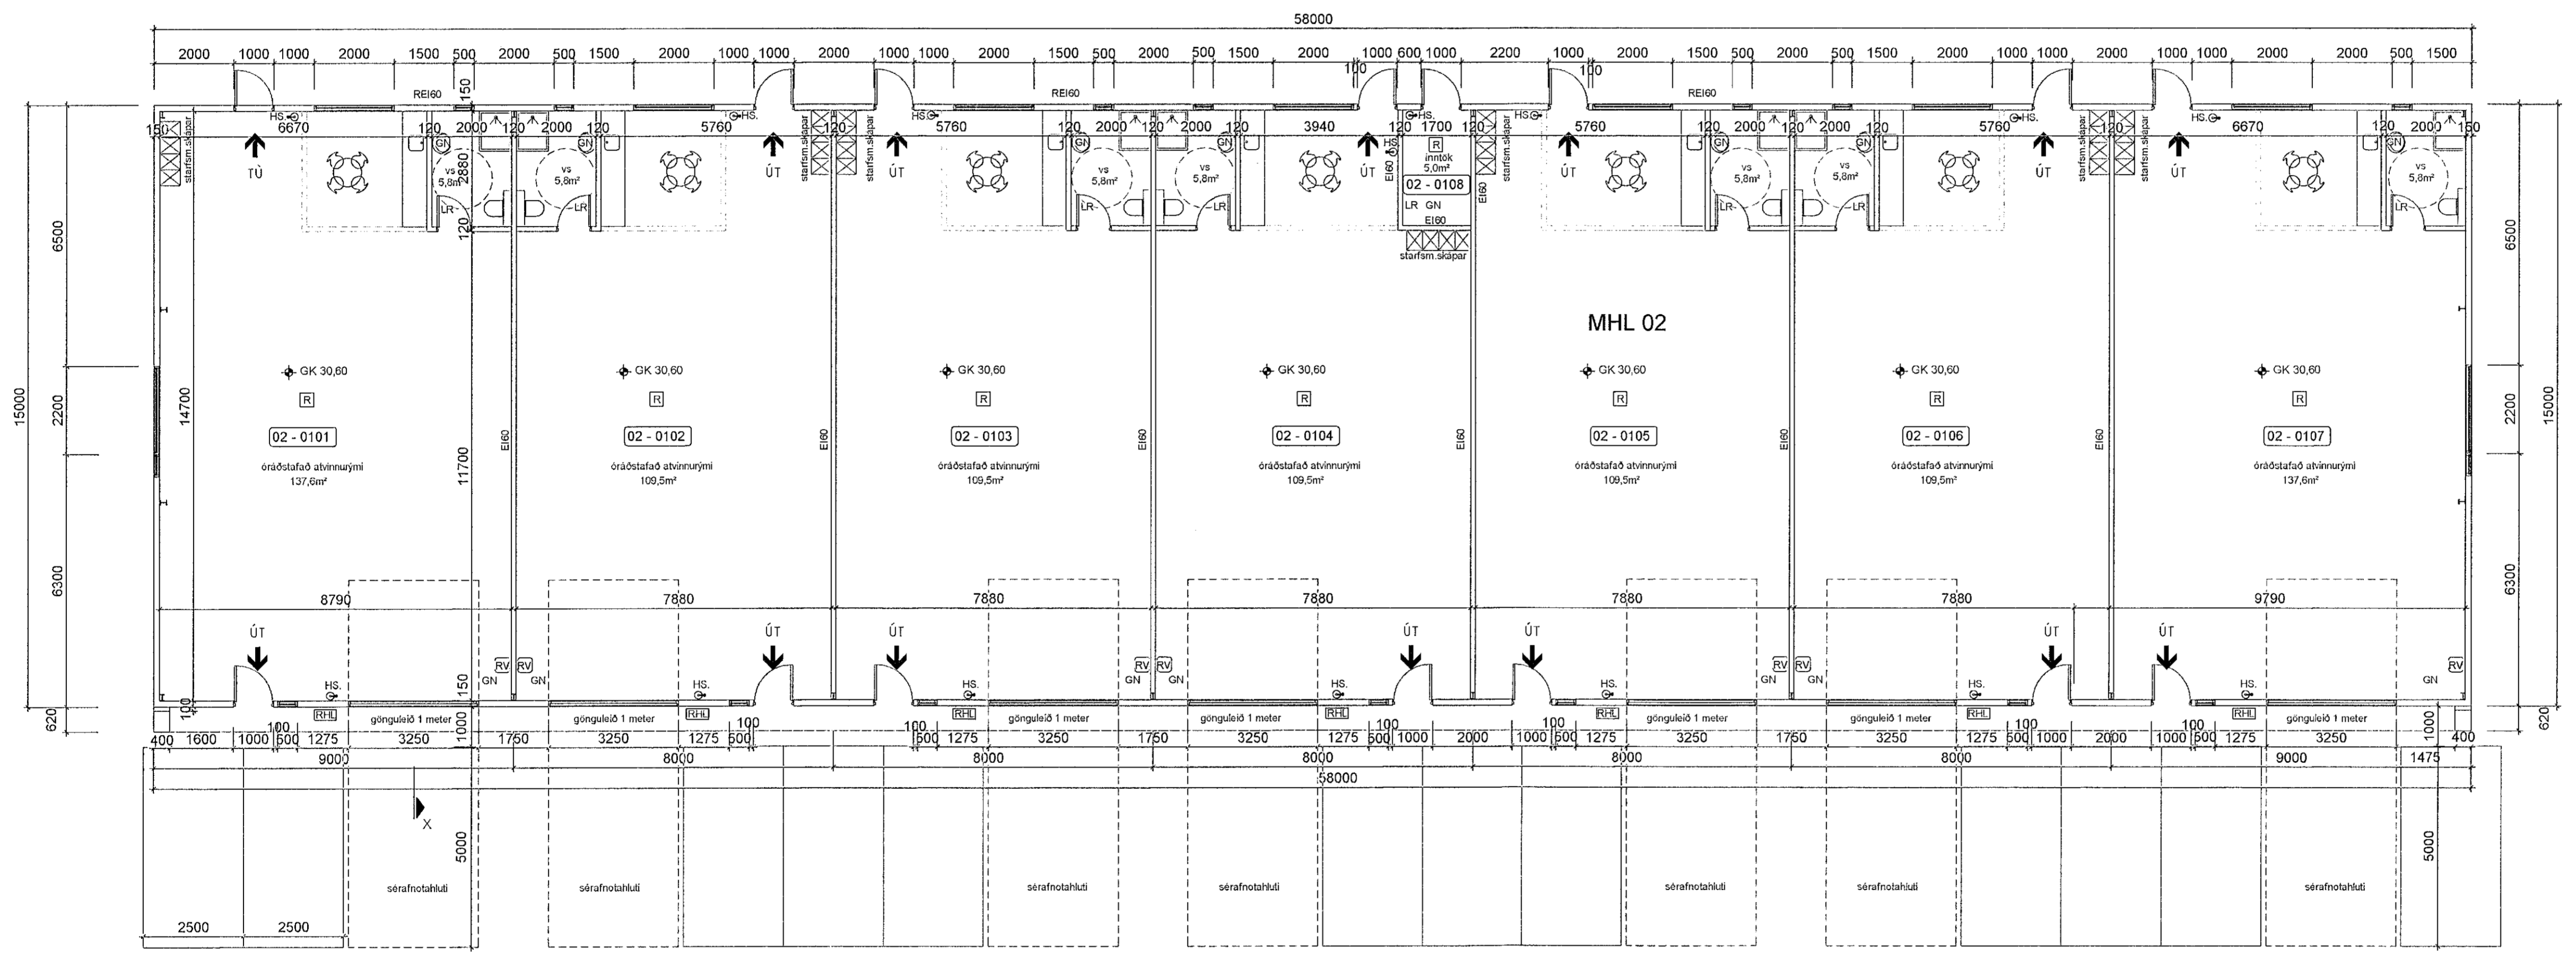

GRUNNMYND
1:100

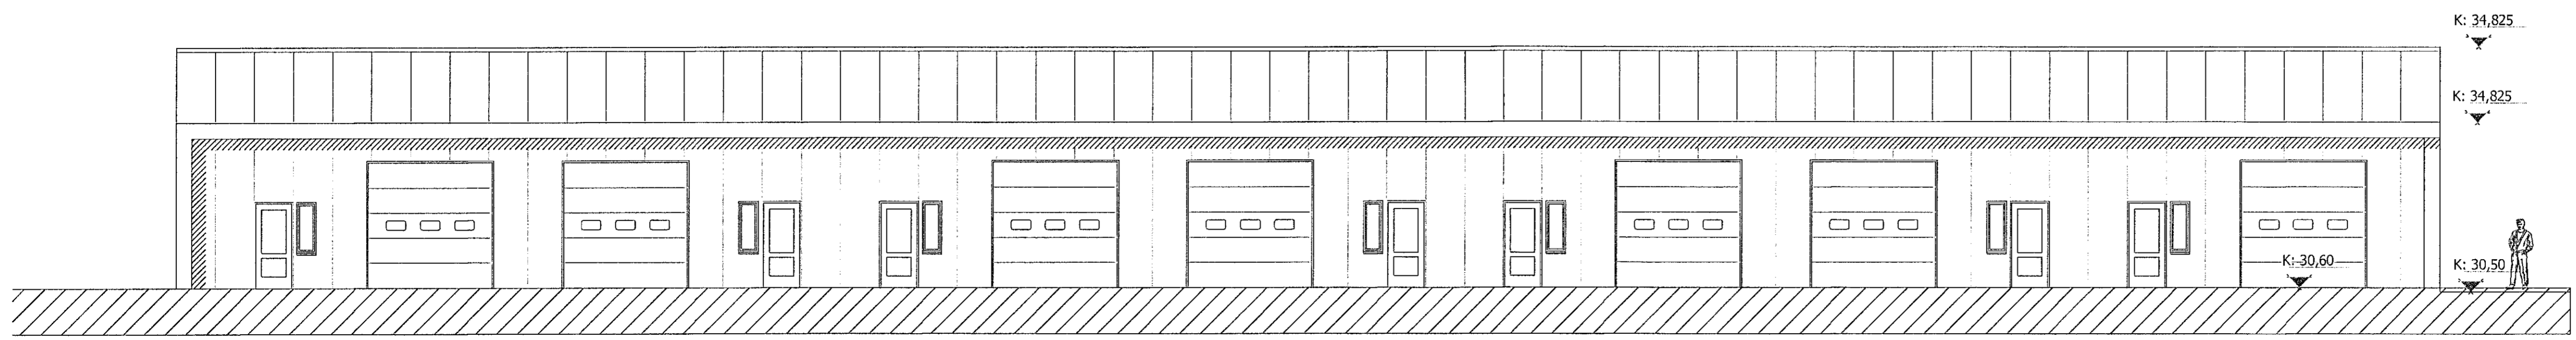

ÚTLIT VESTUR
1:100

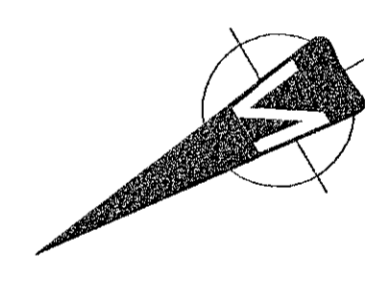

S.H.S
17.08.2021

BREYTINGAR	NR.	DAGS.	BREYTING	SÞ.

K.J. ARK. síf 660319-0360
TEL: 899-3234
E-MAIL: kjaran@kjarnun.is
E-MAIL: jon@kjarnun.is

HÖNNUN - SKIPULAG - RÁÐGJÖF
KJARTAN RAFNSSON FRIÐSDA 270365-3639
JON M. HALLDÓRSSON BYGGINGAFR. 061162-3609

Jon M. Halldórsson
VERK
BORGARHELLA 7 - MHL 02
HAFNARFJÖRÐUR

TEIKNING
GRUNNMYND OG ÚTLIT

KVAFDI
1:100

DAGS.
03.08.2021

TEIKNAD AF
KR. J.M.H.

TEIKNING NR.
10-05