


Útlit Suður

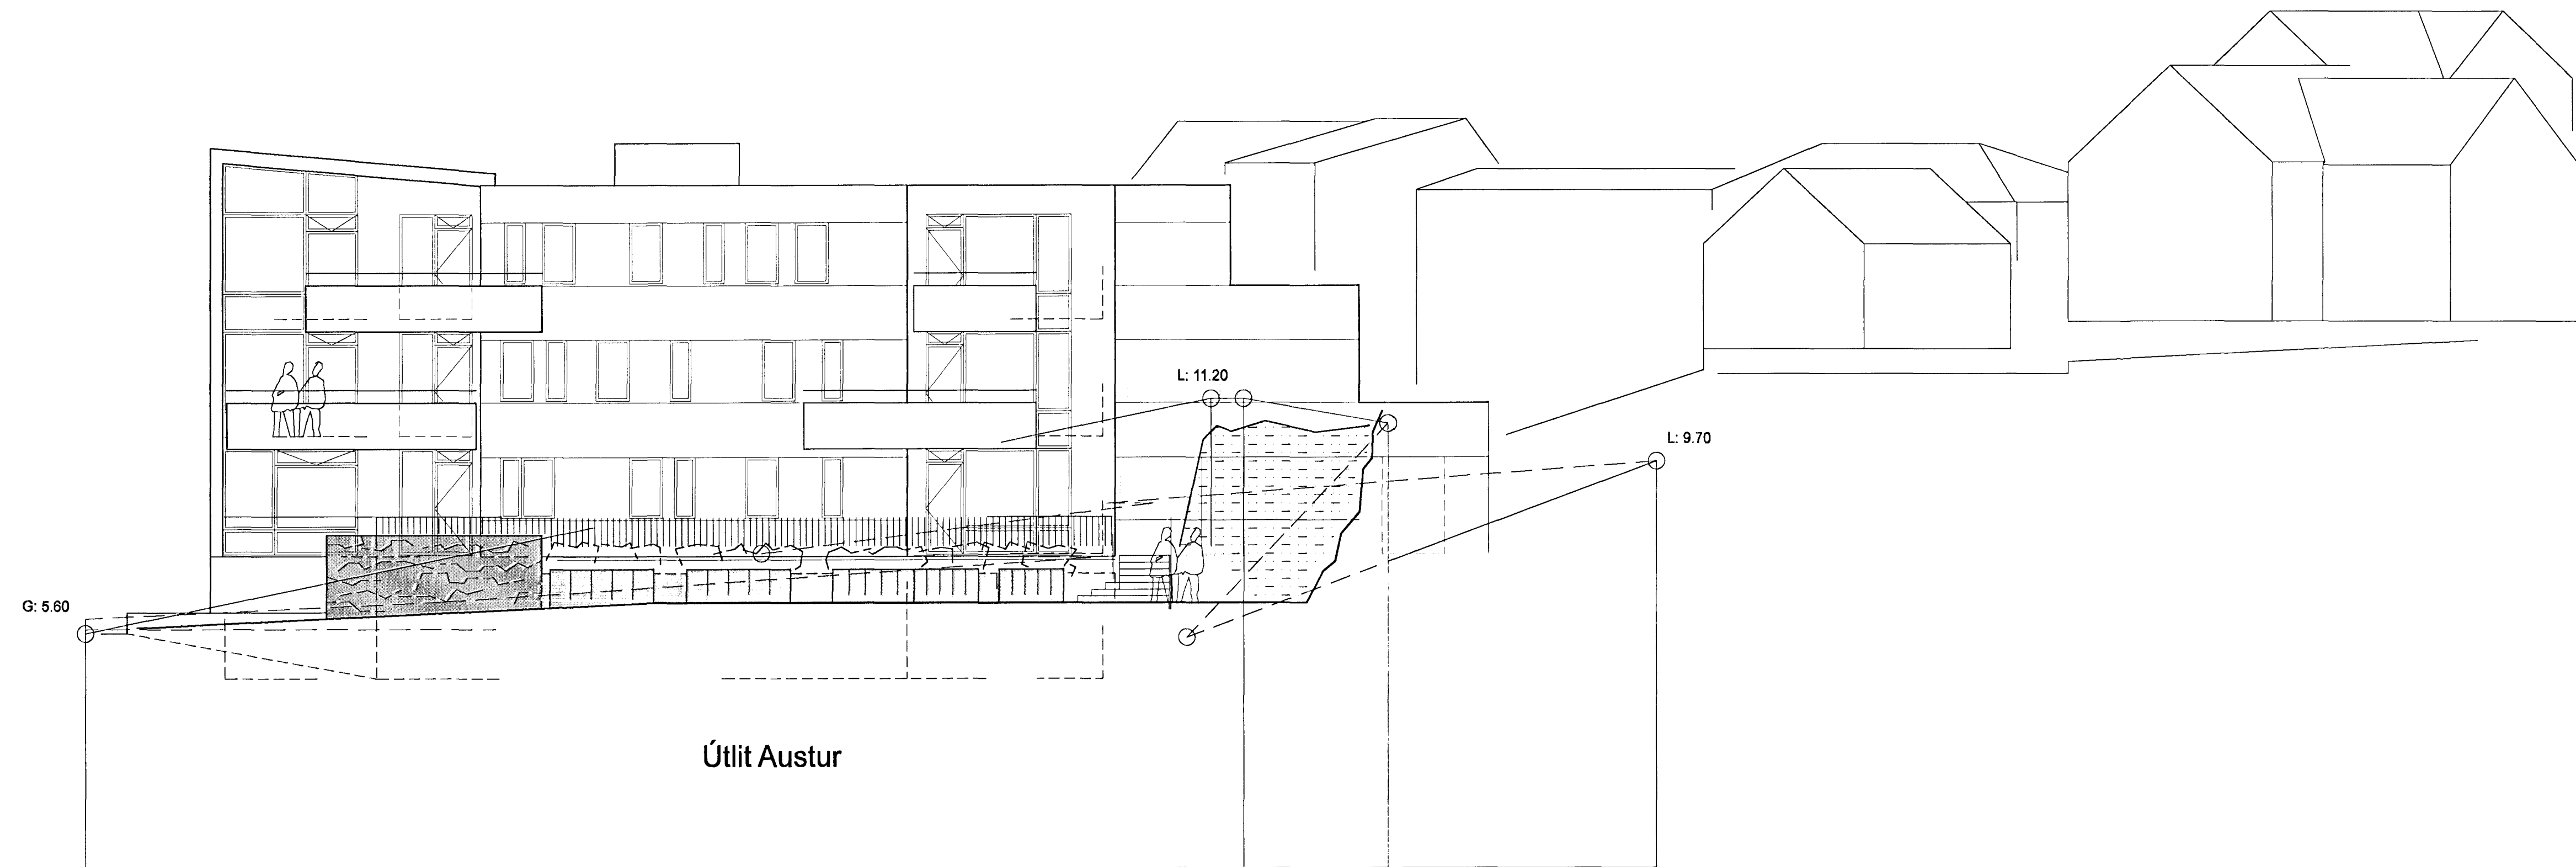

Útlit Austur


VESTURGATA 18 - 20

Fjölbýli í Hfj.	mkv.: 1:100	1.08
ADALUPPDRA'TTUR		
Útlit		
Austur og Suðurhlíðar	dags. 22.02.'07	

Att Arkitektar

Suðurlandsbraut 30 108 Rvk kt: 590408 0580
tryggvi.tr@gmail.com GSM: 897 2380

Tryggvi Tryggvason FAI kt: 281258 5789

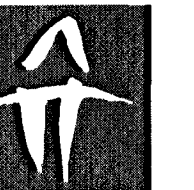

att arkitektar _ í samstarfi við _ einrúm arkitekta

einrúm arkitektar
glöðheimum 20 104 reykjavík
sími 553 8989 fax 568 8989
E. M. T. T.
Krislín Brynjar Gunnarsdóttir arkitekt
kt.: 040766 5889 k@einrum.com

