



Framhald á teikningu nr 224

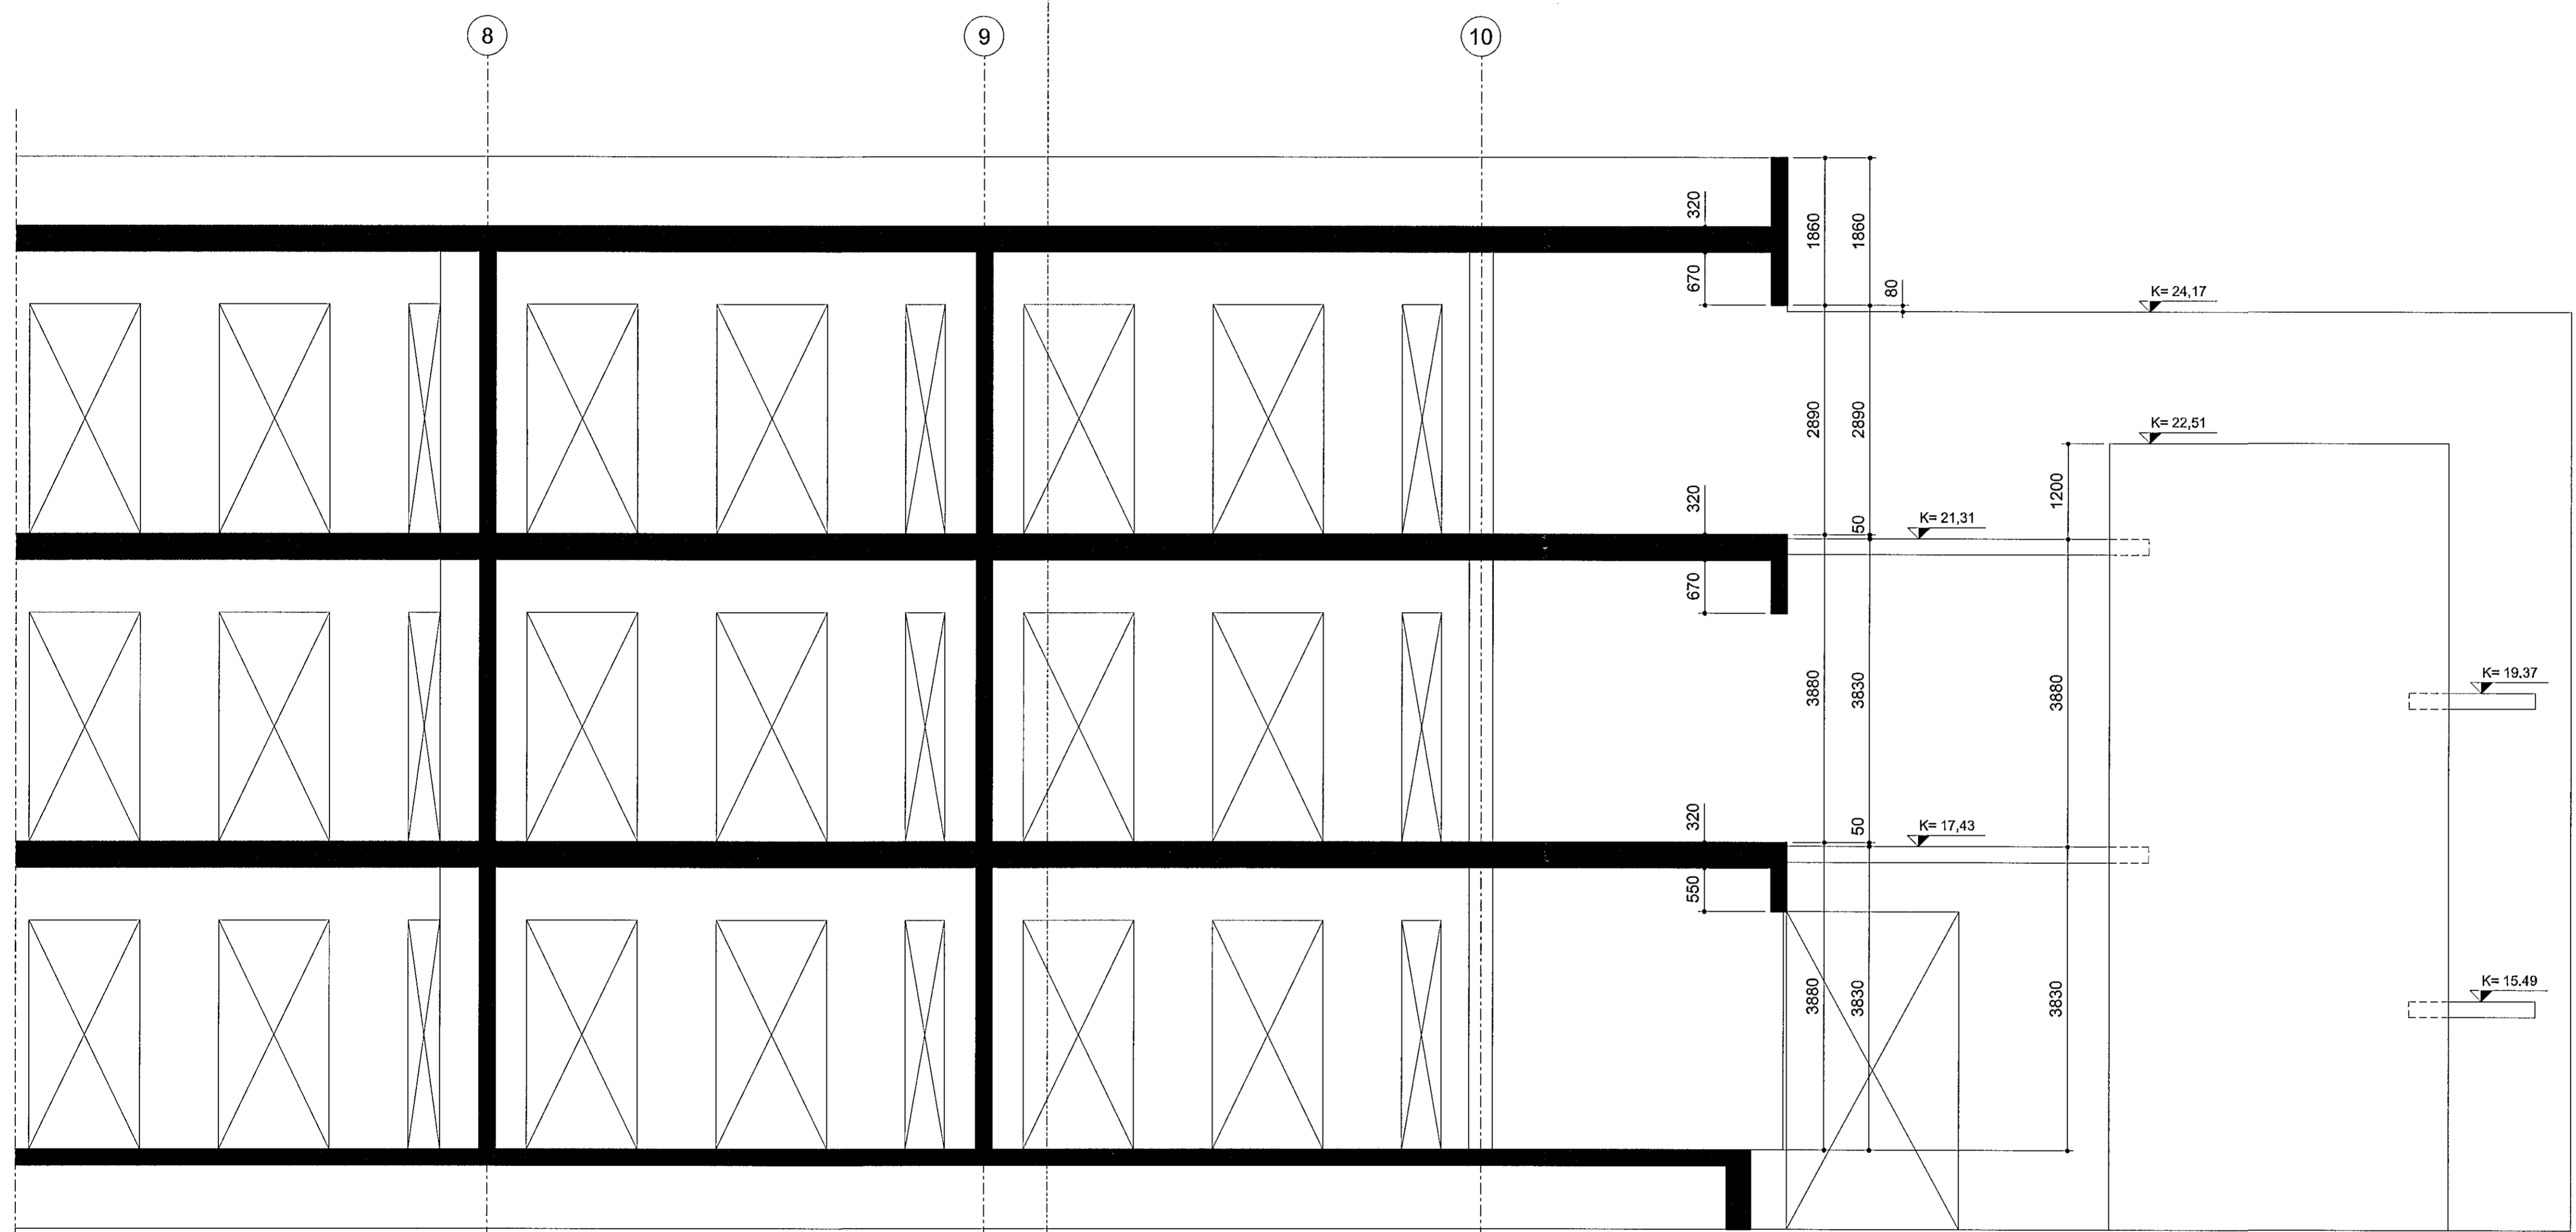

SKURÐMYND B-B SUÐUR

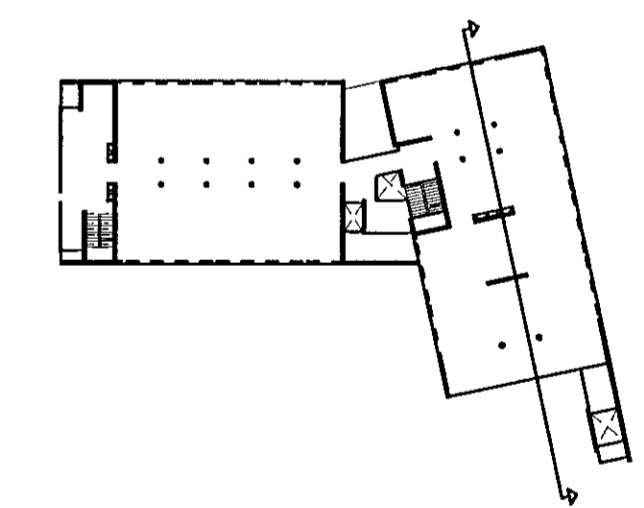

Endurskoðun:	Dags:	Teikn. Yfirl.:
D:		
C:		
B:		
A:		
ICELANDAIR ÞJÁLFUNARSETUR FLUGVELLIR 1 HAFNARFIRÐI LANDNÚMÉR: 222263 VERKGAUPL: Icelandair KÍ 630306-0350		
STEYPUÞEIKNING		
EFN:	SKURÐMYND B - B SUÐUR	
MÆLIKVARÐI:	1:50	
FRUMSTÆRD BLAÐS:	A1	
TEIKNAD:	HH ÓÓÁ	VERKNR: 1327
YFIRFARID:	RÓB	TEIKN. NR: 225
DAGSETNING ÚTGAFU:	24.07.2014	ENDURSK.: -
borgartún 6 105 reykjavík hl: 450 400-3510 smil: 530 6990 fax: 530 9991 va@vaarkitektar.is www.vaarkitektar.is		
ÚTGEFANDI: Ólafur Ó. Axelsson KR: 0412513019		