

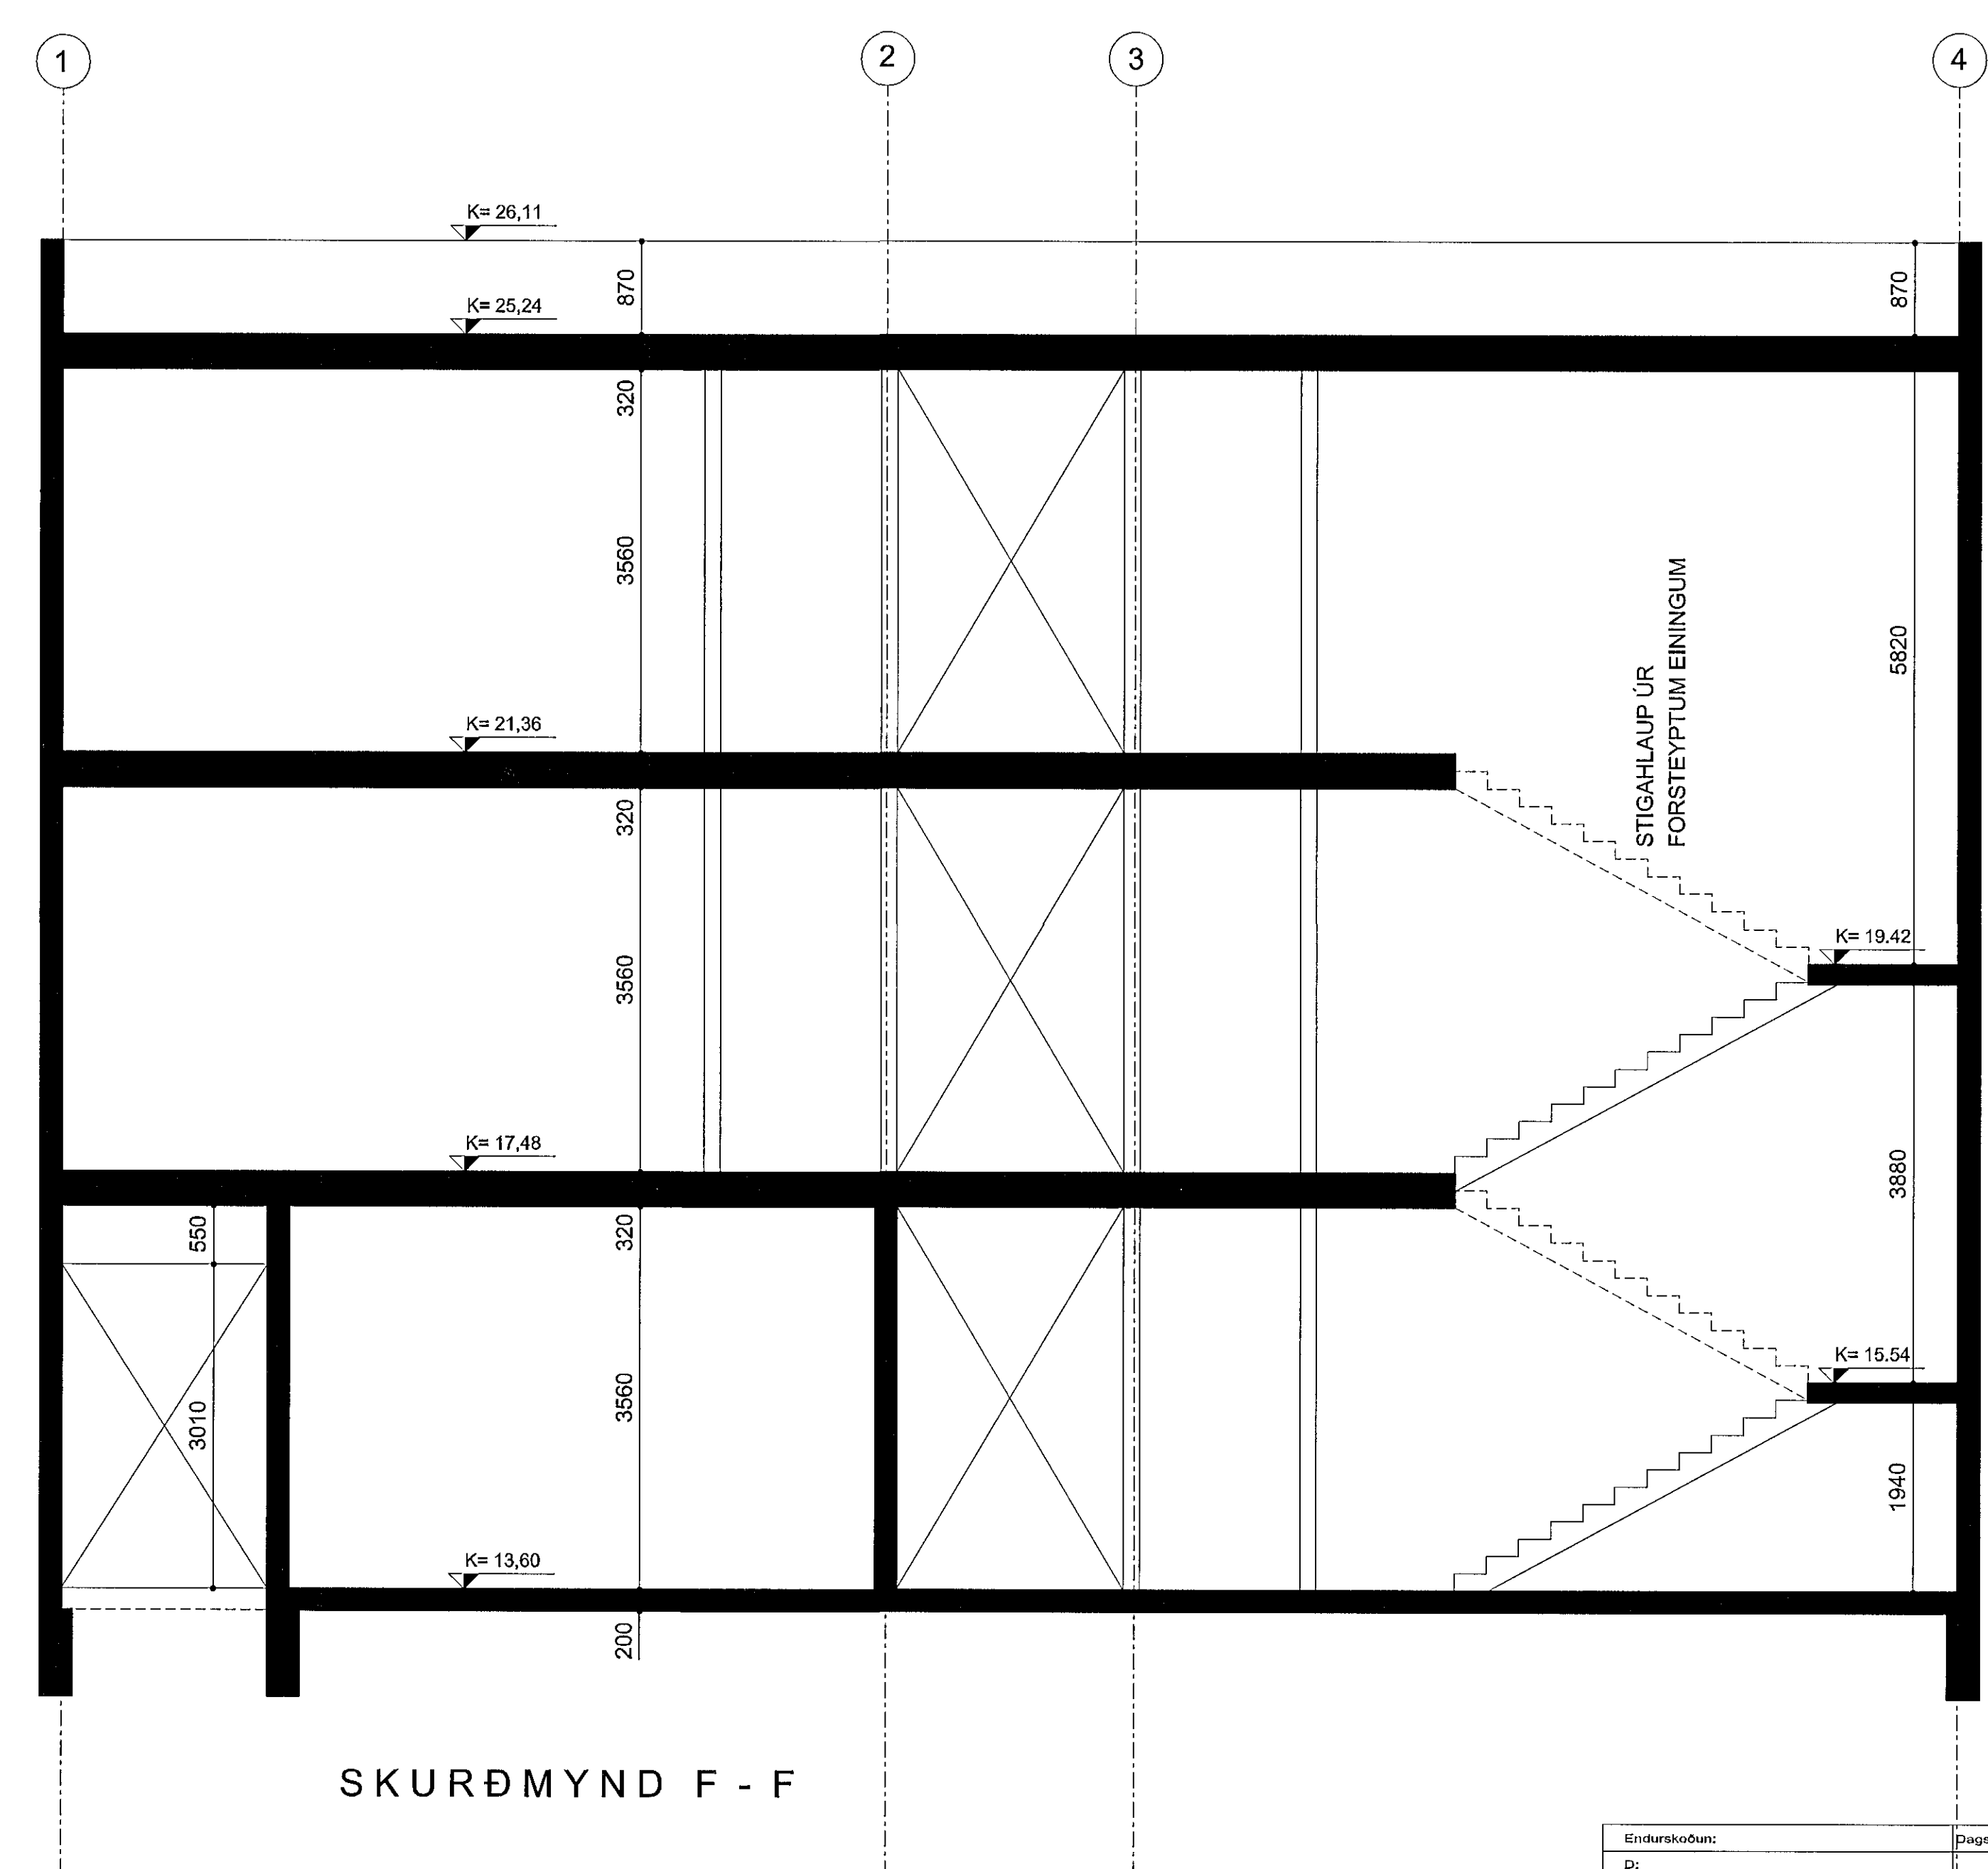


SKURÐMYND E-E

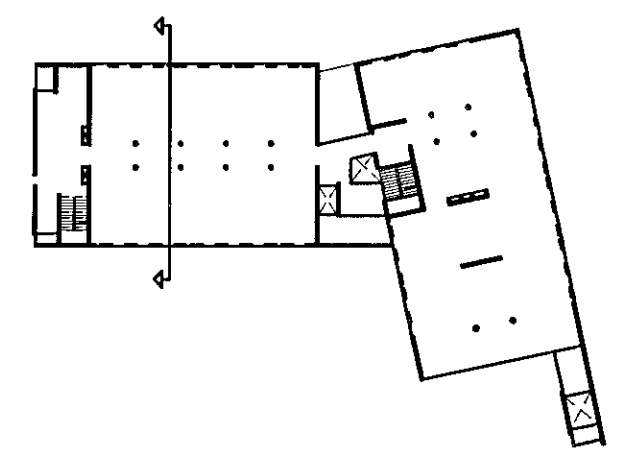

SKURÐMYND F-F

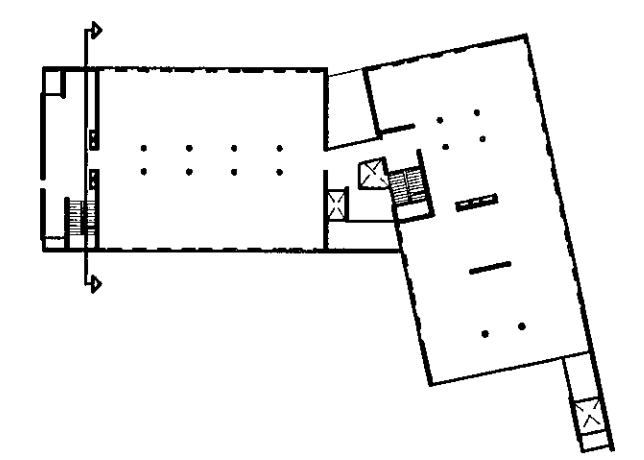

Endurskoðun:	Þagur:	Tolkj./Vitr.:
D:		
C:		
B:		
A:		
ICELANDAIR ÞJÁLFUNARSETUR FLUGVELLIR 1 HAFNARFIRÐI LANDNÖMER: 222263 VERRKAUPE: Icelgnir KT 630308-0350		
STEYPUTEKNING		
EFNI:	SKURÐMYNDR E-E OG F-F	
MÆLKVAFDI:	1: 50	
FRUMSTÆRD BLADS:	A1	
TEIKNAD:	HH ÓÓÁ	VERKNR: 1327
YFIRFARID:	RÓB	TEIKN. NR: 228
DAÐSETNING ÚTGAFU:	24.07.2014	ENDURSGK: -
borgun 6 105 reyðjavík kt: 490400-3510 sími: 530 6900 fax: 530 6991 va@vaarkitektar.is www.vaarkitektar.is		
ÚTGEFANDI: Ólafur Ó. Axelsson		KT: 0412513019