

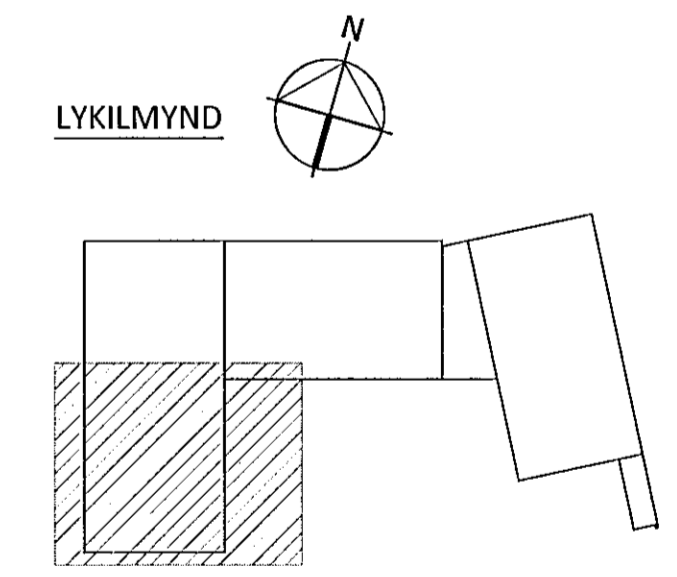


Sampykkt þann  
 01 AUG 2014  
 Byggingafultrúinn í Hafnarfirði  
 F.h. Sigurður Steinarr Jónsson

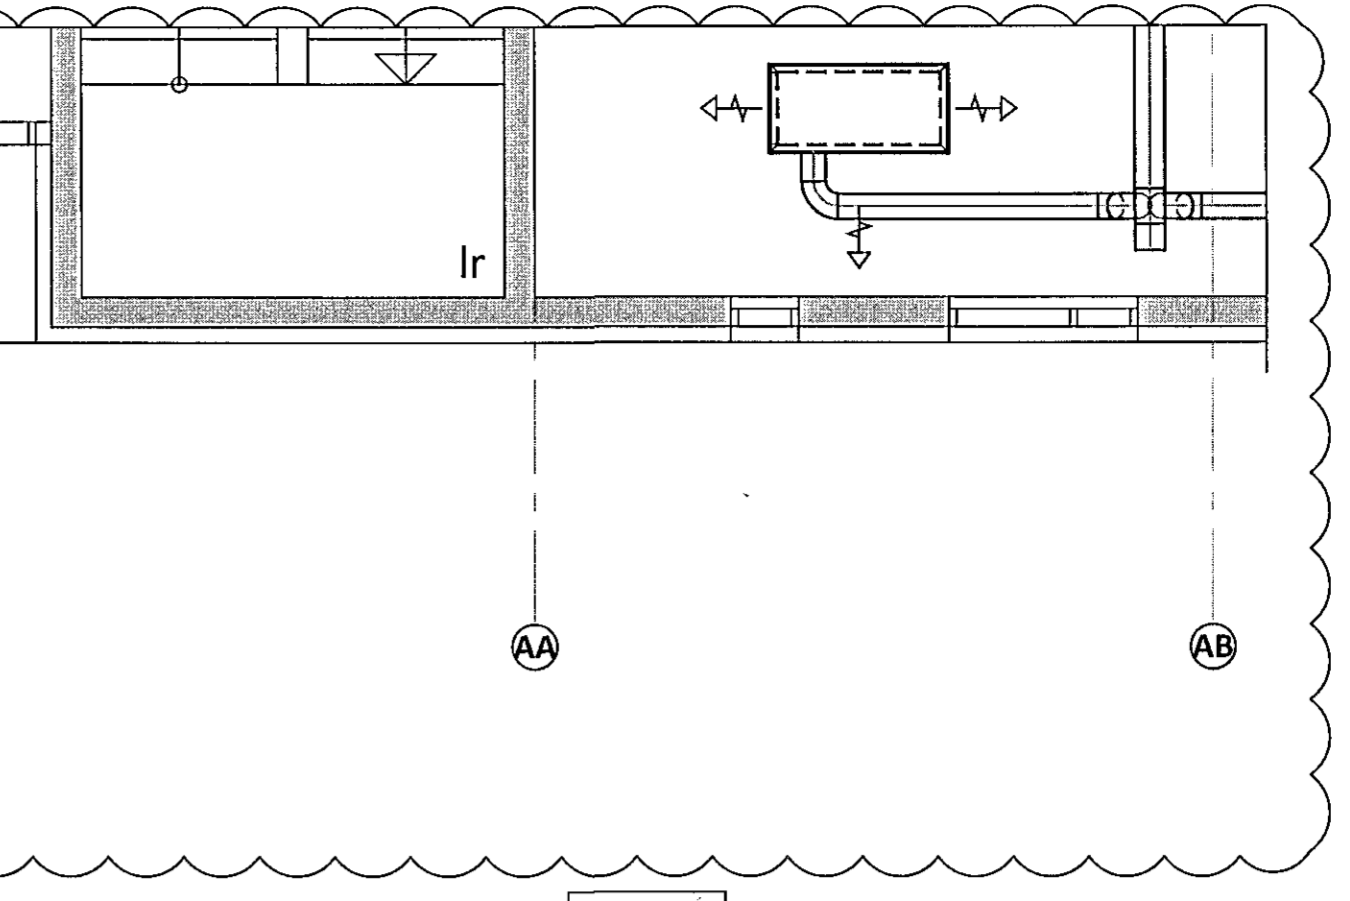

ÁRITUNADALHÖNNUNAR: *Einar* KT. 0125-3019

|     |       |          |       |
|-----|-------|----------|-------|
| BR. | DAGS. | BREYTING | SAMP. |
|     |       |          |       |
|     |       |          |       |
|     |       |          |       |

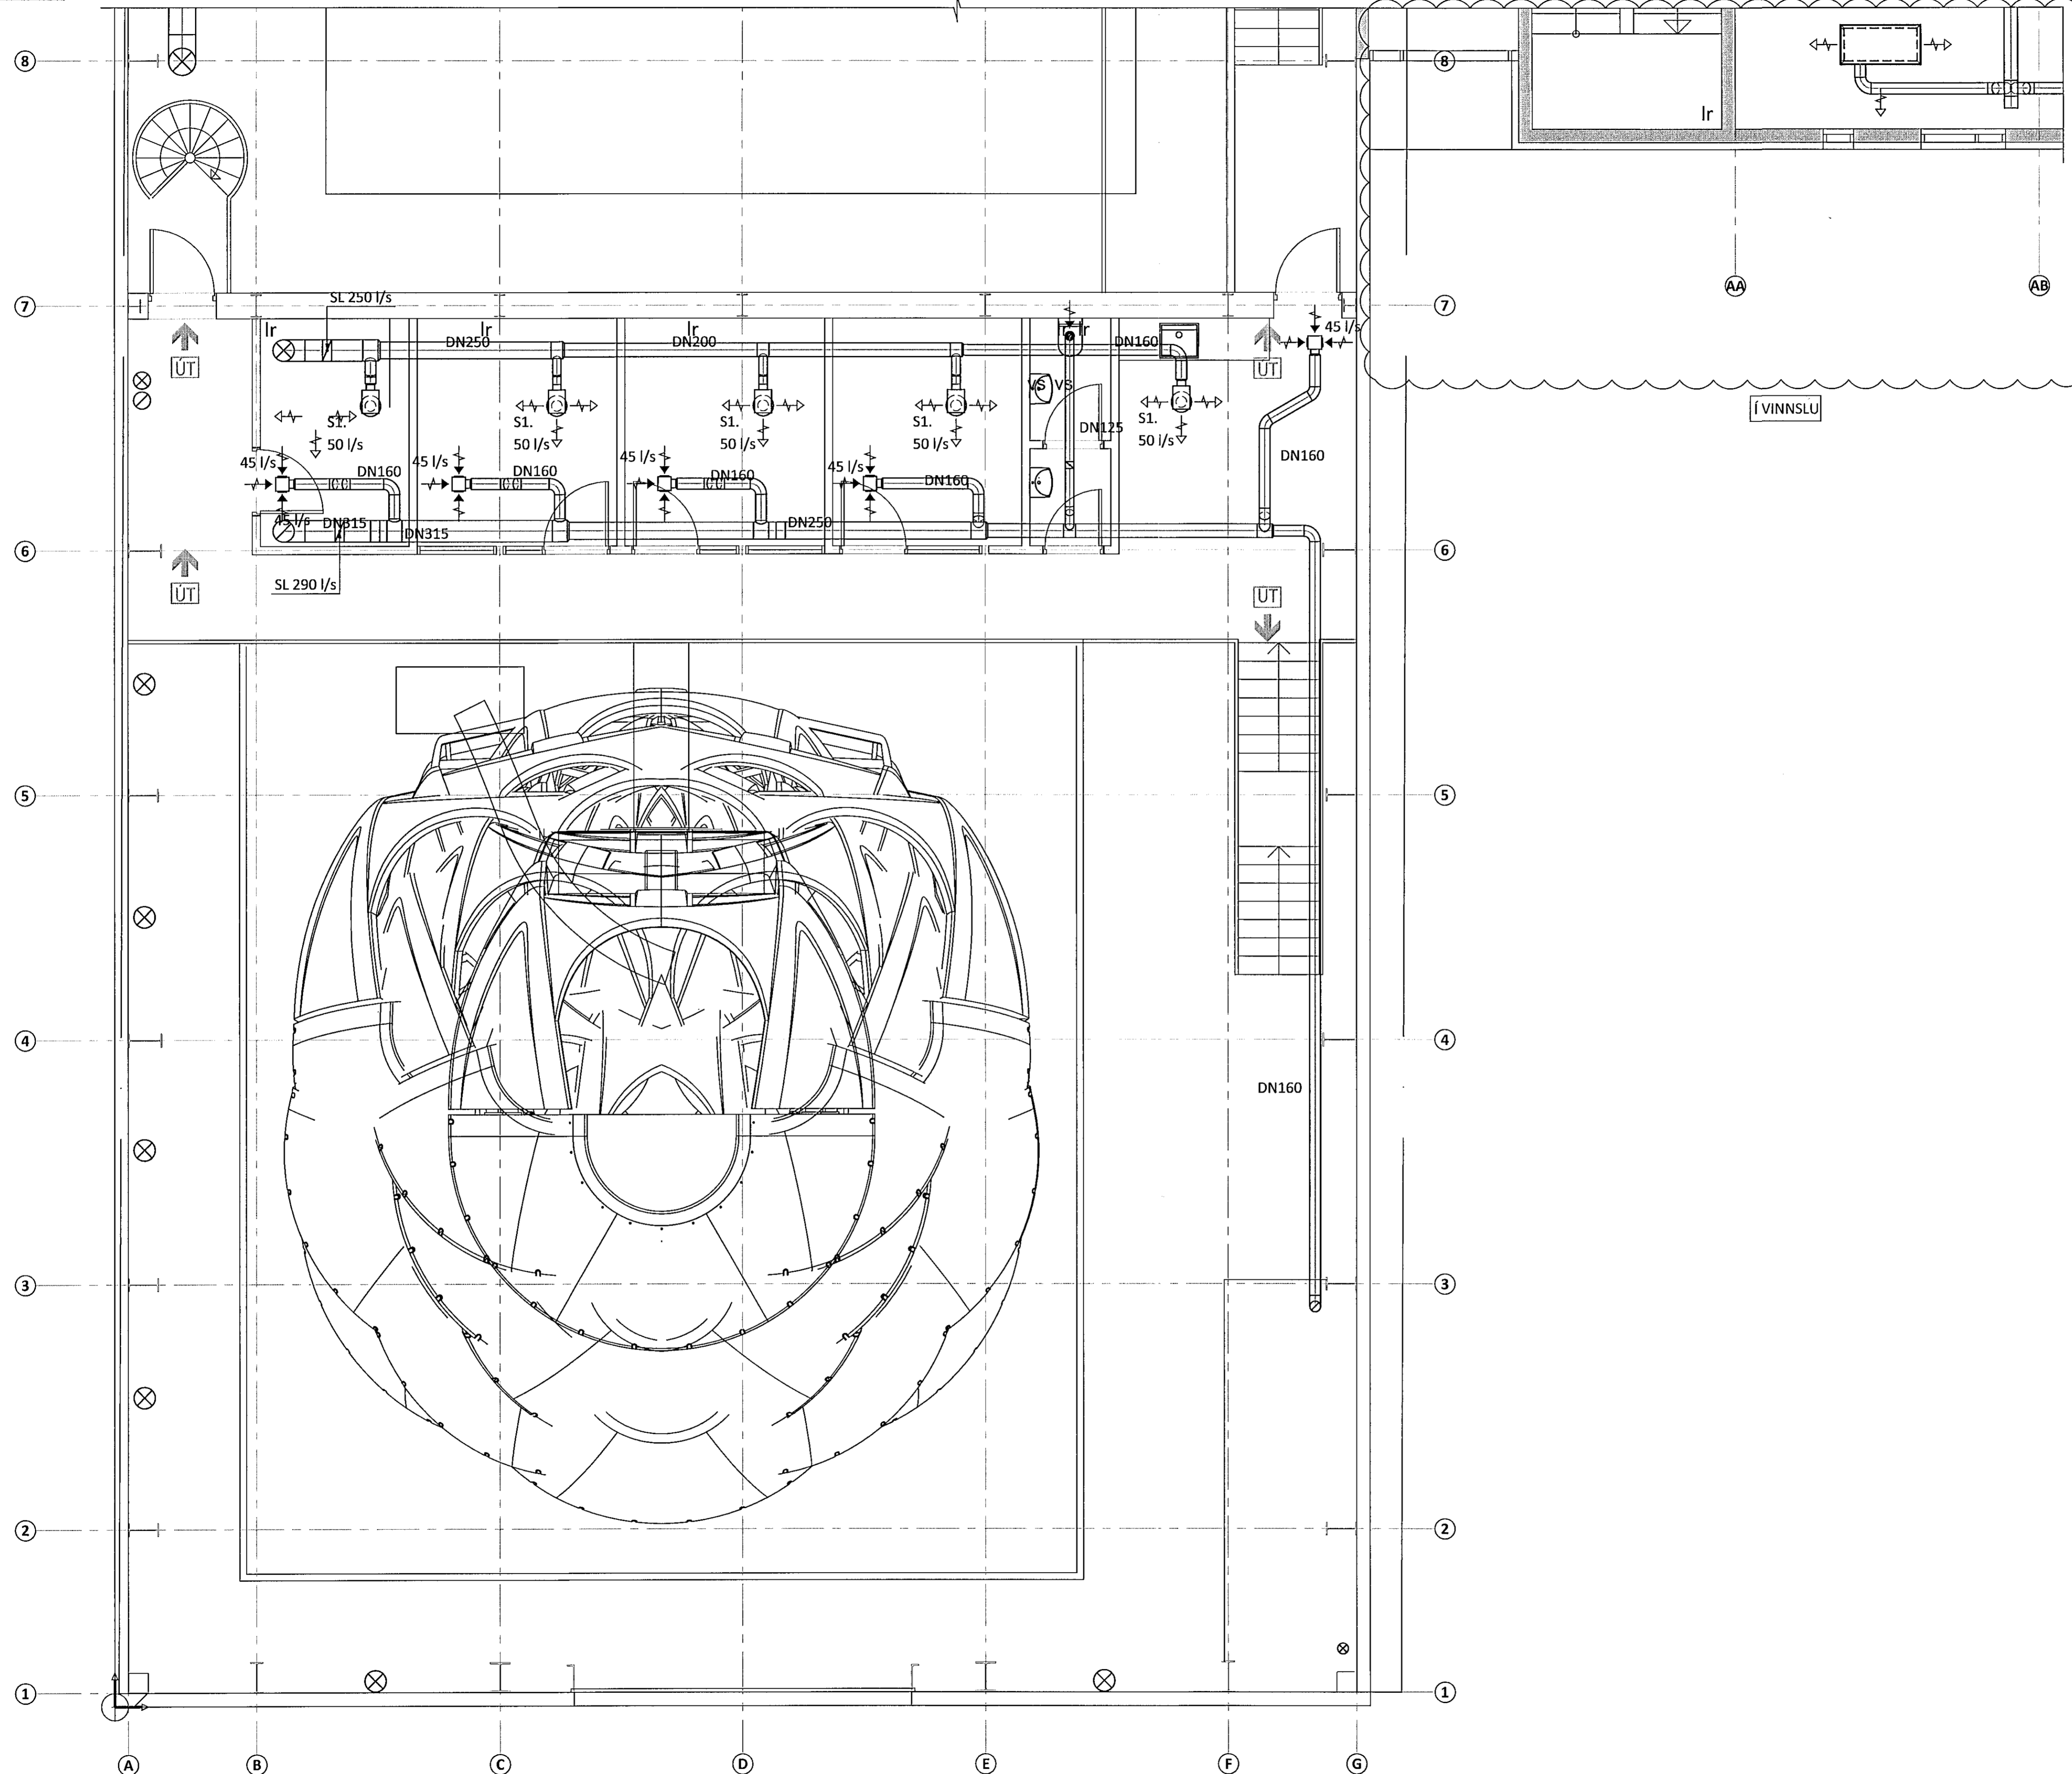

FLUGVELLIR 1 HAFNARFIRÐI  
 NÝBYGGING  
 LOFTRÆSING  
 2. HÆÐ  
 GRUNNMYND

|  |           |            |              |
|--|-----------|------------|--------------|
| SAMPYKKT: <i>Sigurður Steinarr Jónsson</i> KT. 010345-4059 |           |            |              |
| HÖNNUNUR   | YFIRFARIÐ | DAGS. ÚTG. | DAGS. BREYT. |
| ERV einar@ferill.is  | PAG       | 21.07.14   |              |
| MKV.   | VERKNR.   | TEKN. NR.  | BREYT.       |
| 1:50   | 14014     | 5 - 1202   |              |