


Byggingafultrúi Hafnarfjarðar
Móttekið þann
23 JUL 2014
8

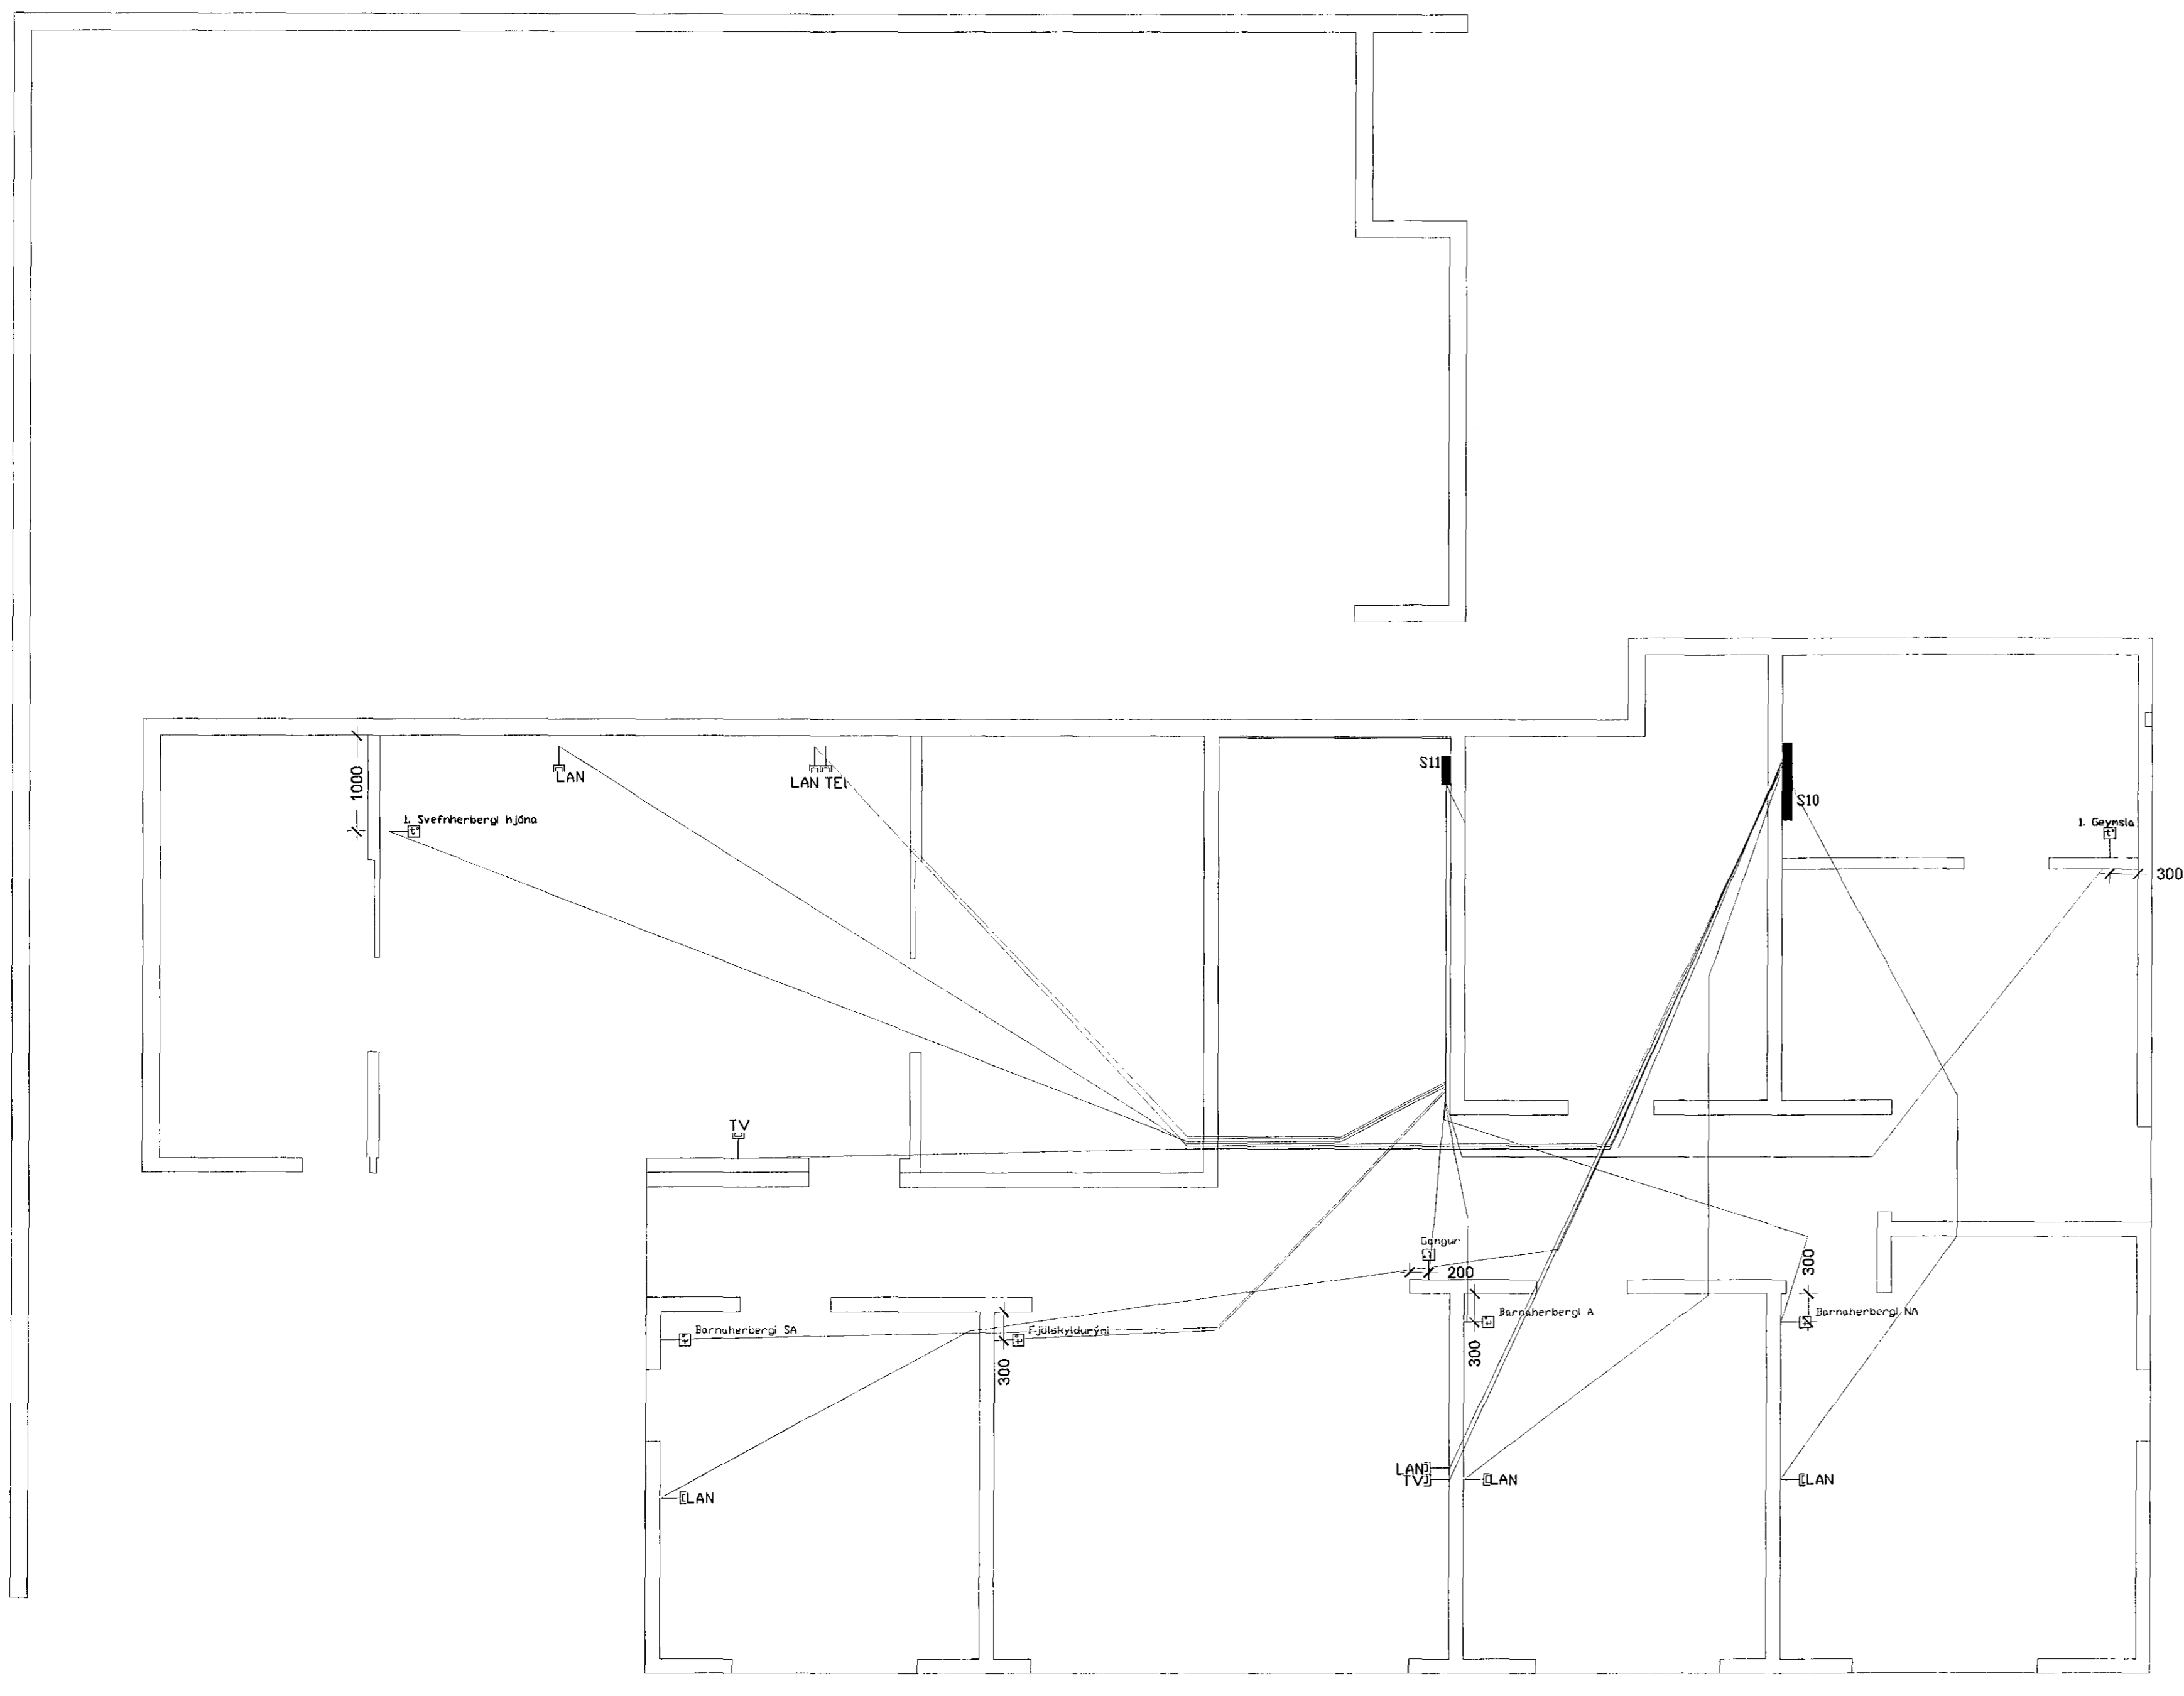

Magnús L. Alexiusson Rafmagnstæknifr. FTFÍ
 Reykhvami 34 - 200 Kópavogi Verð: Skógarás 8, Hafnarfjörður
 Sími/fax: 564 2238 - GSM 897 8710 Heild: Smáspennulagnir neðri hæðar, útgáfa B
 maggal@internet.is Kvarð: 1:50
 kt: 111255-4909 Teikning: EG/JG
 Hannab: mia Samþykkt: Dags: 2.8.2010 Teikn.nr: E03 / 10