


Samþykkt þann  
01 OCT 2014  
Byggingafulltrúinn í Hafnarfirði  
F.h. Sigurður Steinar Jónsson

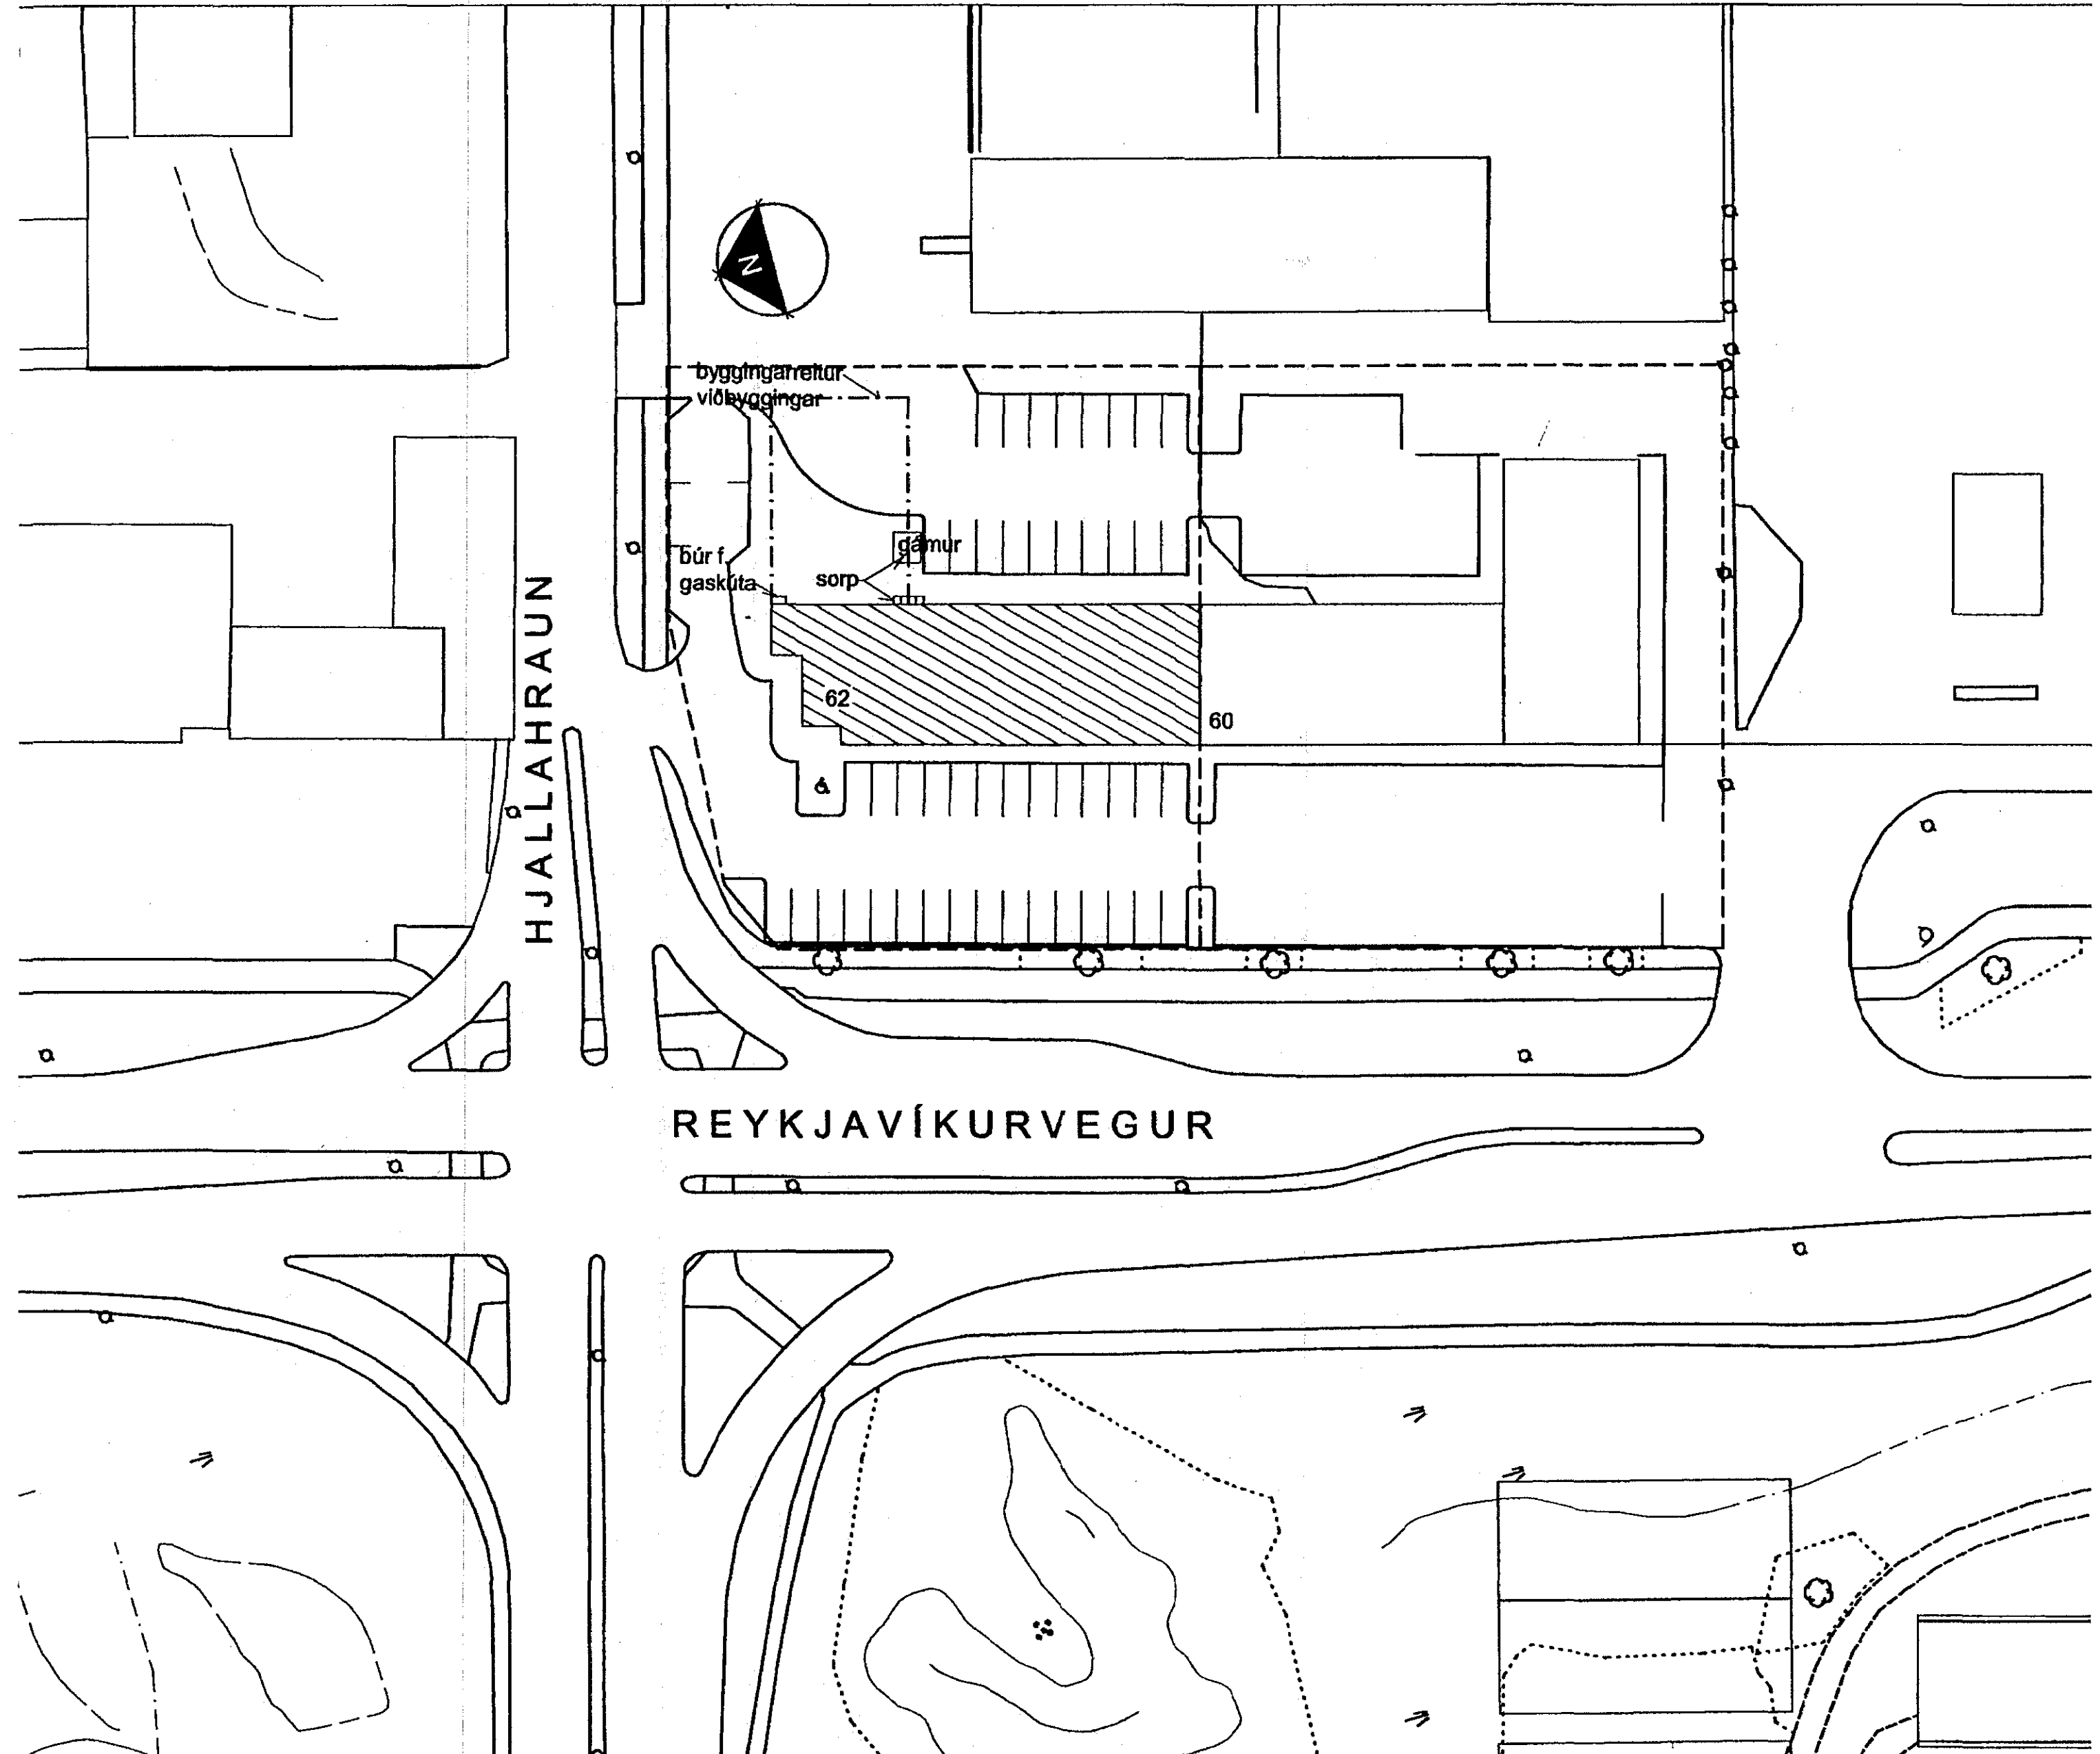

Hildur Bjarnadóttir, arkitekt  
20.03.62-6409  
Hofteigur 20, sími 899 0415

REYKJAVÍKURVEGUR 62

ADALUPPDRATTUR

mkv.1/500 dags. 06.09.14 tnr.

*Hildur Bjarnadóttir*