


Samþykkt þann
11 DEC 2014
 Byggingafulltrúinn / Hafnarfirði
 F.h. Sigurður Steinar Jónsson

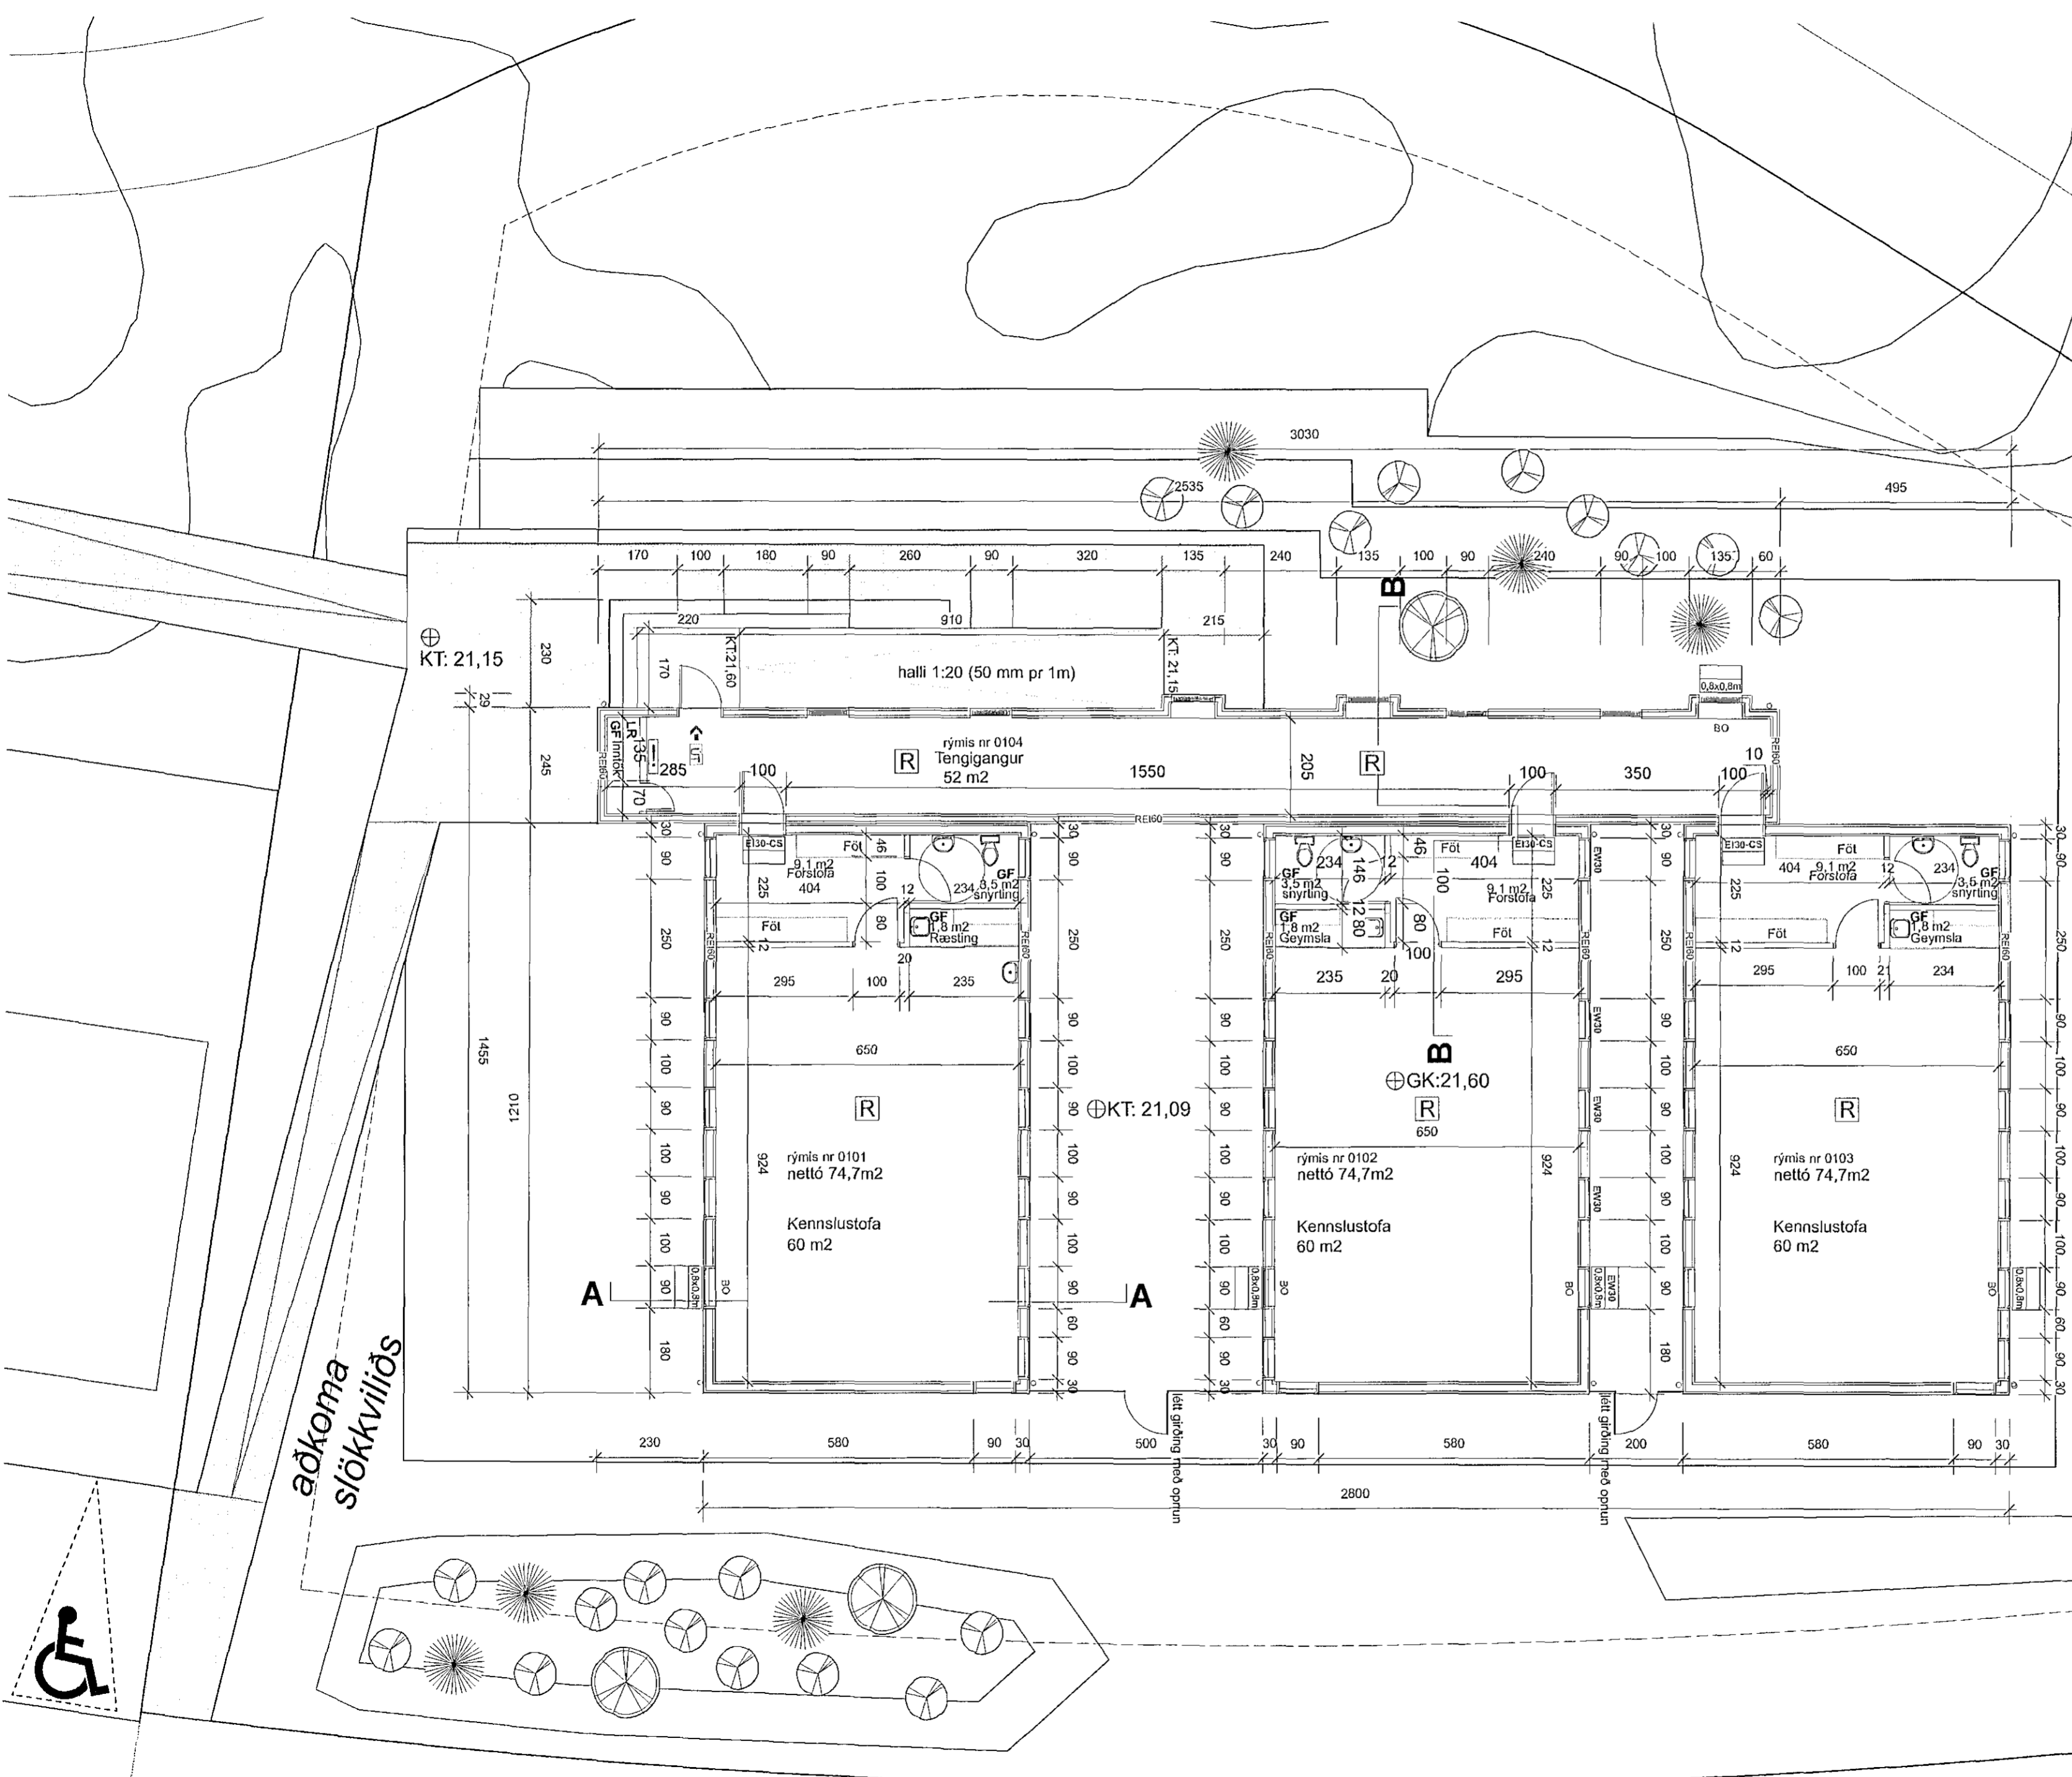

- Viðvörðunarkerfi
- Reykskynjari
- Merktur útgangur
- Björgunarop

Flétturvellir 3
 Færanlegar stofur

VERKHLUTI: ADALUPPDRÁTTUR	LANDNR.: 195074
TEIKNING GRUNNMYND	DAGS.: 08. DEC. 2014
TEIK.NR.: 1407-05-A-02-00	MKV.: 1:100
	BLAÐSTÆRÐ: A2
	TEIKNAD: AMN

Baark

KT: 550411-0750
 VESTURGATA 12B, 220 HAFNARFJORDUR
 SIMI: 845 5722 MAIL: INFO@BAARK.INFO



08.12.14

Borghildur Sturludóttir
 BORGHILDUR STURLUDÓTTIR
 ARKITEKT FAI
 KT 0909754479

Anders Møller Nielsen
 ANDERS MØLLER NIELSEN
 ARKITEKT FAI
 KT 0702742649

GRUNNMYND
 1:100

