


Skráningartafla: Fífuvellir 4					Skrásetjari: Gunnlaugur Johnson												
Landnúmer: 195101					Kennitala: 080657-7819												
Matshlutanúmer: 01					Útgáfa: 4.01b Dags.: 4.5.2015												
Uppskipting og lýsing					Stærðir												
D0 Lokun	D1 Rými hæð-roð	D2 Notkun texti	D3 Höfuð- flokkun	D4 Eignar- hald	D5 Botnflötur m²	D5M Milliflötur m²	D6 Súgar m²	D7 Op m²	D8 Brúttóflötur m²	D9 Brúttóflötur sh < 1,8	D10a Salarhæð min	D10b Salarhæð max	D11 Brúttó rúmmál m³	D12 Nettóflötur m²	D16 Birt flatarmál m²	Reiknitala skiptarúmmáls	D17 Skipta- rúmmál m³
Matshluti					406,2	0,0	4,0	6,3	399,9	0,0			1.366,7	350,1	399,9		1.176,359
Botn													40,6				
	00	kjallari			203,1	0,0	4,0	0,0	203,1	0,0			658,0	173,1	203,1		
A	0001	íbúð			132,7		4,0		132,7		3,24	3,24	430,0	113,1	132,7	3,24	366,444
A	0002	öppuþyllt lagnarými			70,4				70,4		3,24	3,24	228,0	60,0	70,4	3,24	194,400
	01	1. hæð			203,1	0,0	0,0	6,3	196,8	0,0			668,1	177,0	196,8		
A	0101	íbúð			151,6			6,3	145,3		2,77	4,78	446,8	131,1	145,3	2,95	386,745
A	0102	bílskúr			51,5				51,5		3,49	5,10	221,3	45,9	51,5	4,30	197,370
C	0103	svalir			31,4				31,4							1,00	31,400
Athugasemdir																	
Sameignir sumra																	
Eignarhald																	
	Eignar- hald	Notkun texti	Birt flatarmál m²	Skiptarúmmál Séreign m³	Séreign og sameign m³												
	0101	íbúð	348,4	978,989	978,989												
	0102	bílskúr	51,5	197,370	197,370												
		Alls	399,9	1.176,359	1.176,359												

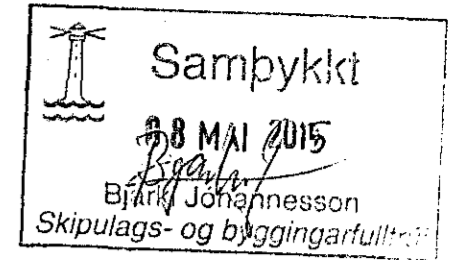


VERK
FÍFUVELLIR 4,
HAFNARFIRÐI
G3 - 15001H

TEIKNING
SKRÁNINGARTAFLA

VERKKAUPI
SIGURÐUR ÖRN ÁRNASON
& MARGRÉT VALDIMARSDÓTTIR

MÆLIKVARÐI: TEIKNING NR:
DAGSETNING: 4.5.2015 TEIKNAD: GÓJ

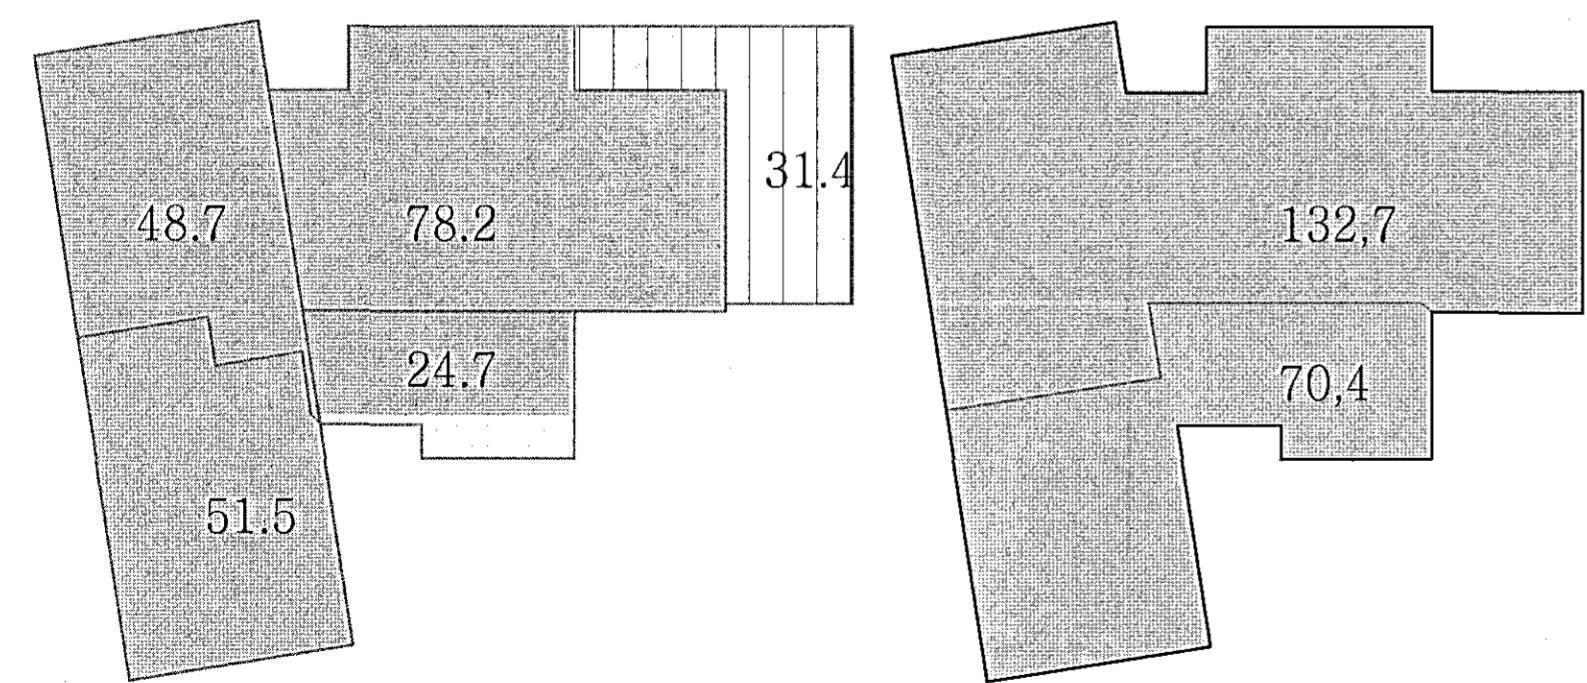



GUNNLAUGUR Ó. JOHNSON
arkitekt faí
ÁRBÓT 270 MOSFELLSBÆ
KT.080657 7819
S. 864 2625
E.goj@centrum.is