


Sampykki
27 MAJ 2015
Byggingarstjórnun
Skipulagsráðgjafi

Yfirarið af brunahönnuði
MANARD

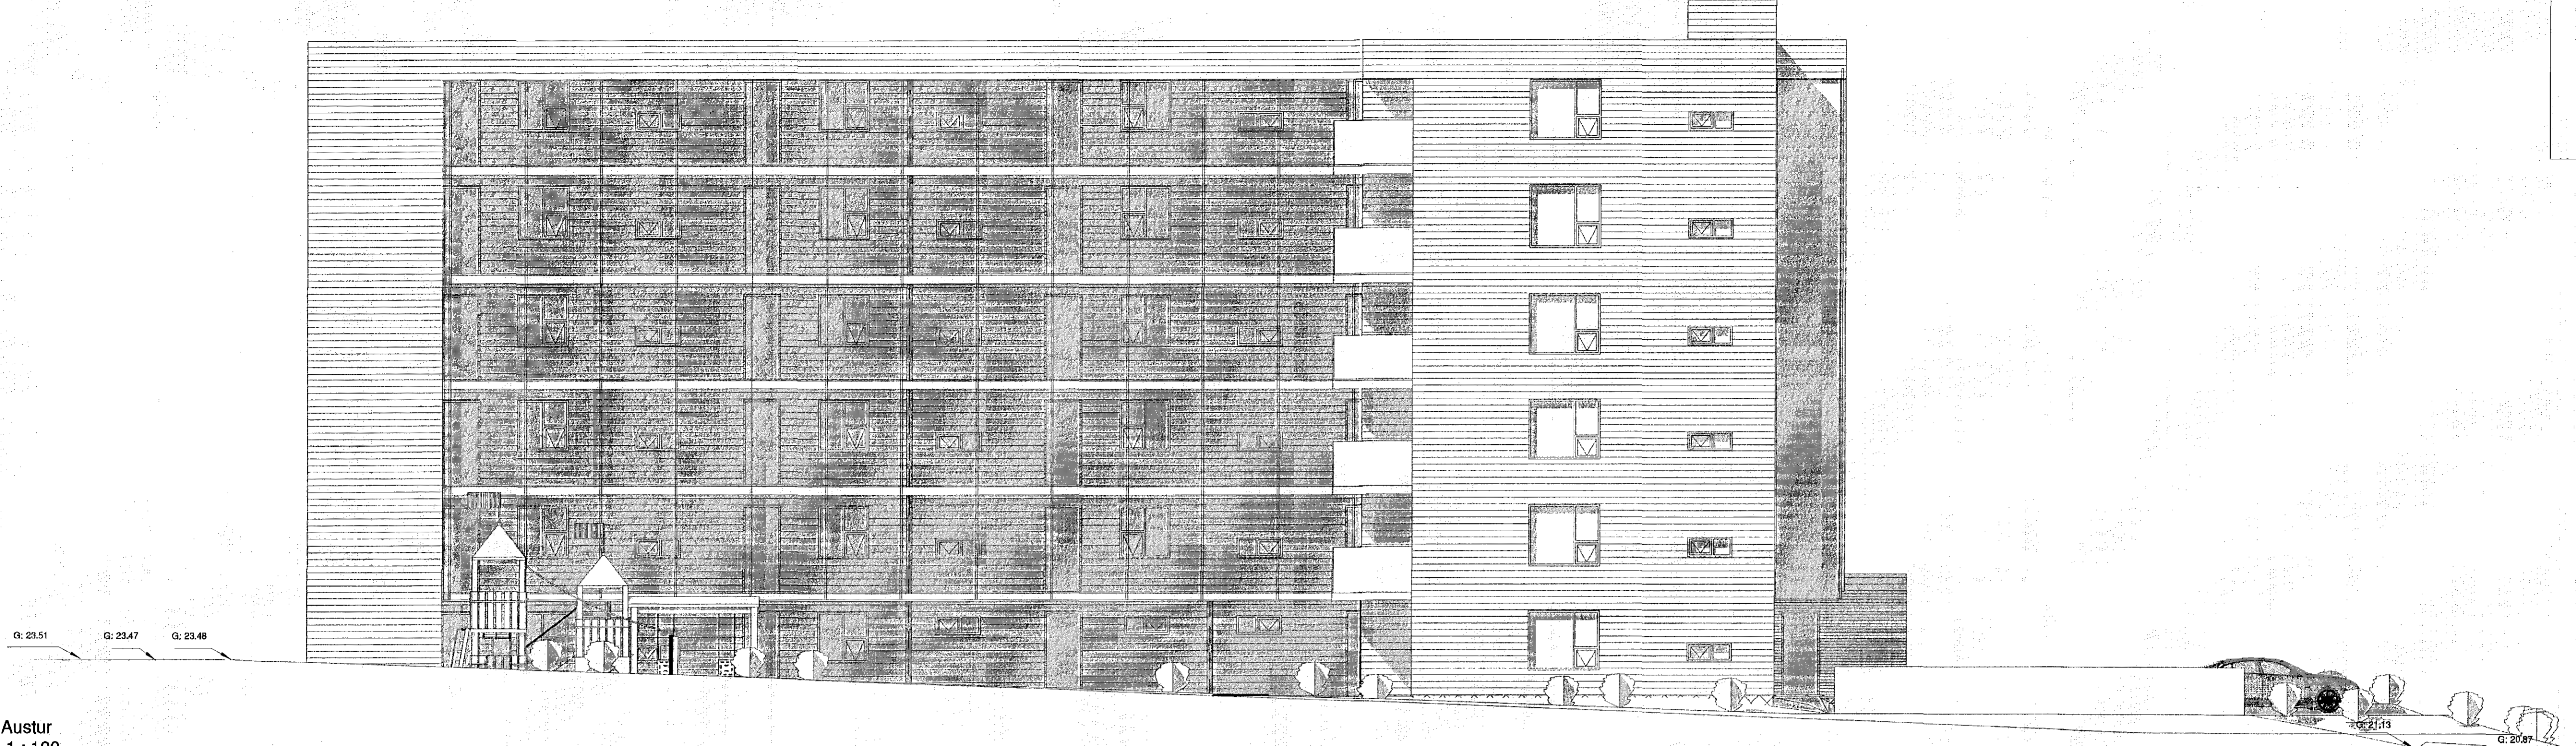

1 Austur
1 : 100




2 Norður
1 : 100

mansard
teiknistofa ehf
Bólholt 8 - 105 Reykjavík
www.mansard.is / hraunbrun@hotmail.com
Kl.: 570394-2079 - s: 862-7102

Verkefni: Eskivellir 11
Efn.: Útlit

Verknúmer:	A-15-03-03	Mkv.:	1:100	A1
Teikn. nr.:	A-108	Dags.:	12.05.2015	
Hannað:	JHH	Teiknað:	JHH	
Jón Hrafn Hlökkversson byggingafræðingur BFI				
Kl.: 260662-6519				
Sampykkt:				

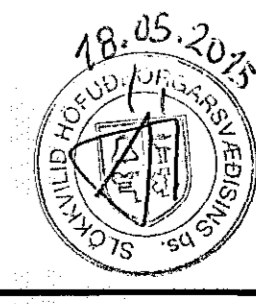

12.5.2015 11:40:26