


Yfirfarið af brunahönnuði

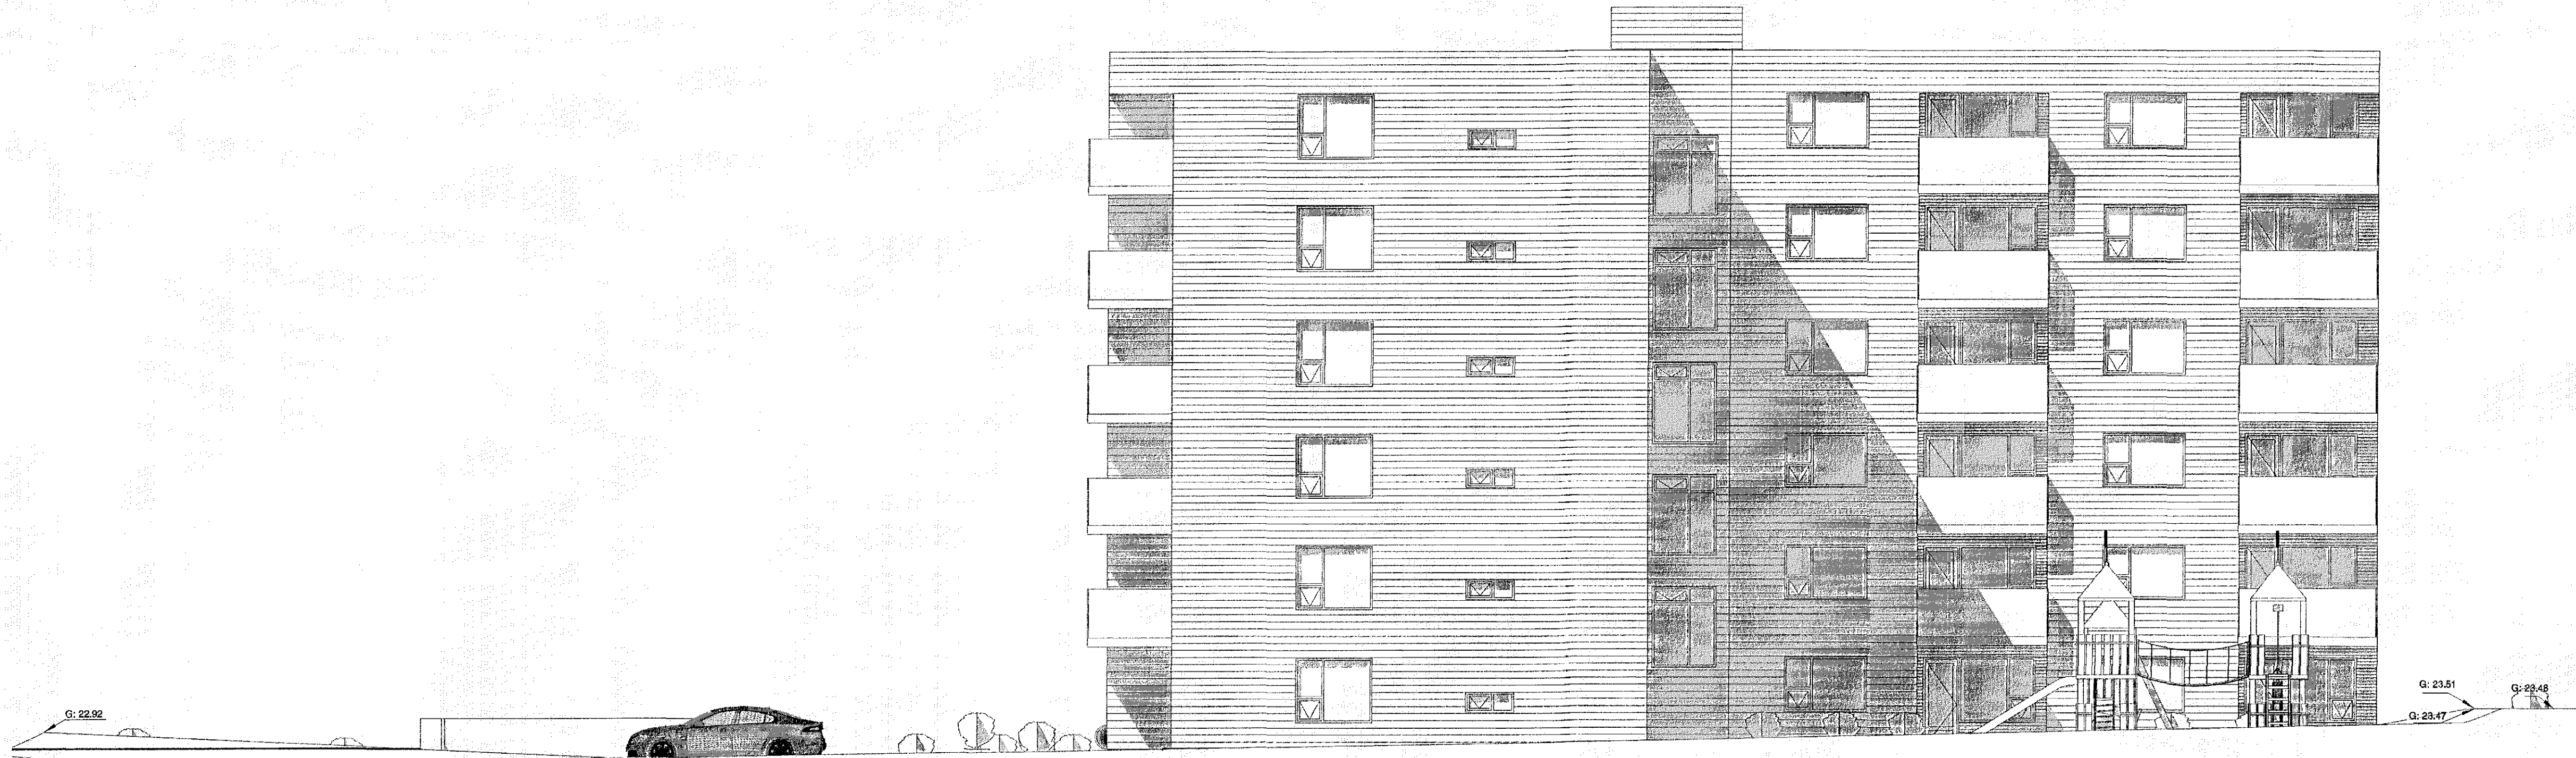

1 Suður
1 : 100



2 Vestur
1 : 100

mansard

teiknistofa ehf
Bólholt 8 - 105 Reykjavík
www.mansard.is / hraunbrun@hotmail.com
Kl.: 570394-2079 - s: 862-7102

Verkhelti: Eskivellir 11

Efni: Útlit

Verknúmer:	A-15-03-03	Mkv.:	1:100	A1
Teikn. nr.:	A-109	Dags.:	12.05.2015	
Hannað:	JHH	Teiknað:	JHH	
Jón Hrafn Hlökkversson byggingafræðingur BFI				
Kl.: 260662-6519				
Samþykkt:				

