




SNB A-A MKV, 1:100

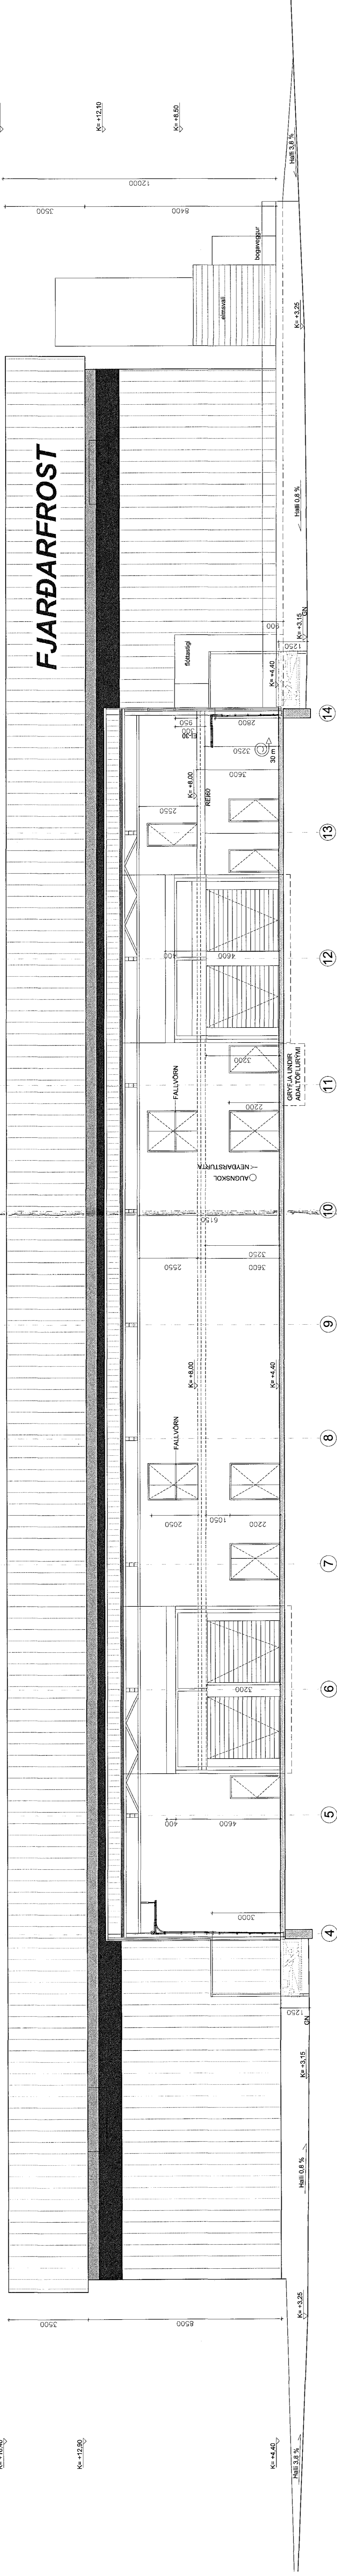

SNB B-B MKV, 1:100

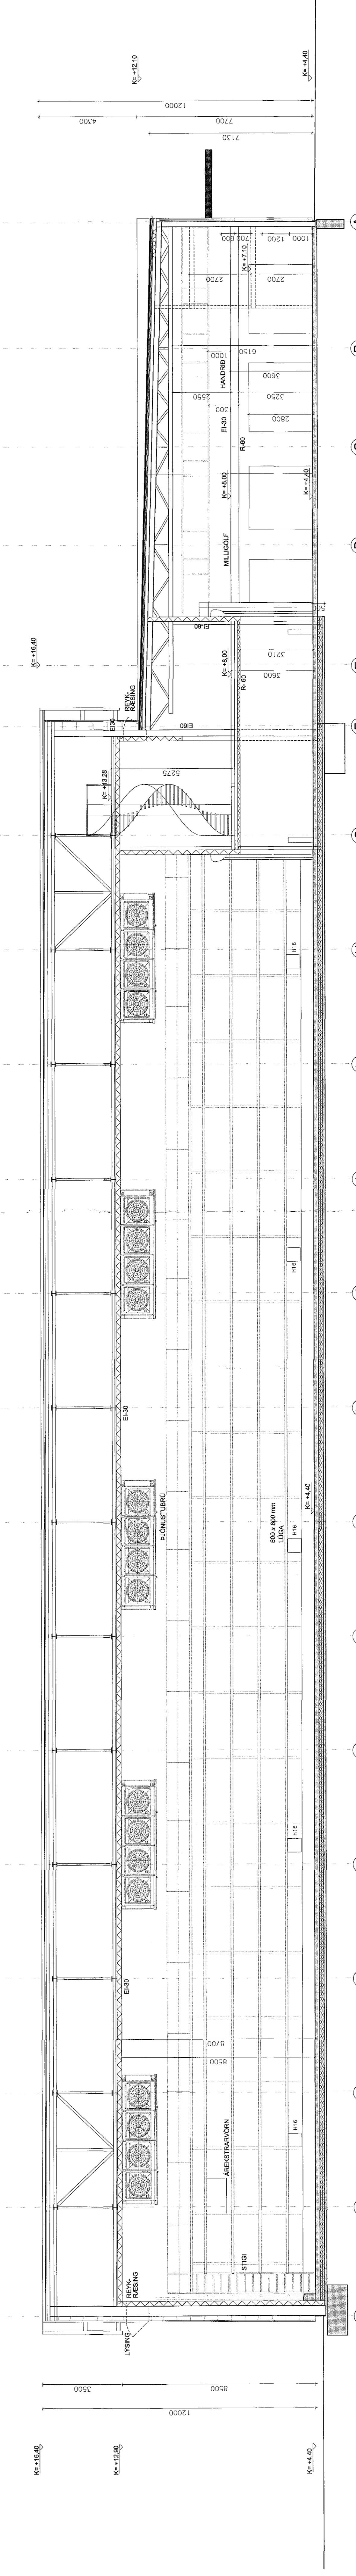

SNB D-D MKV, 1:100

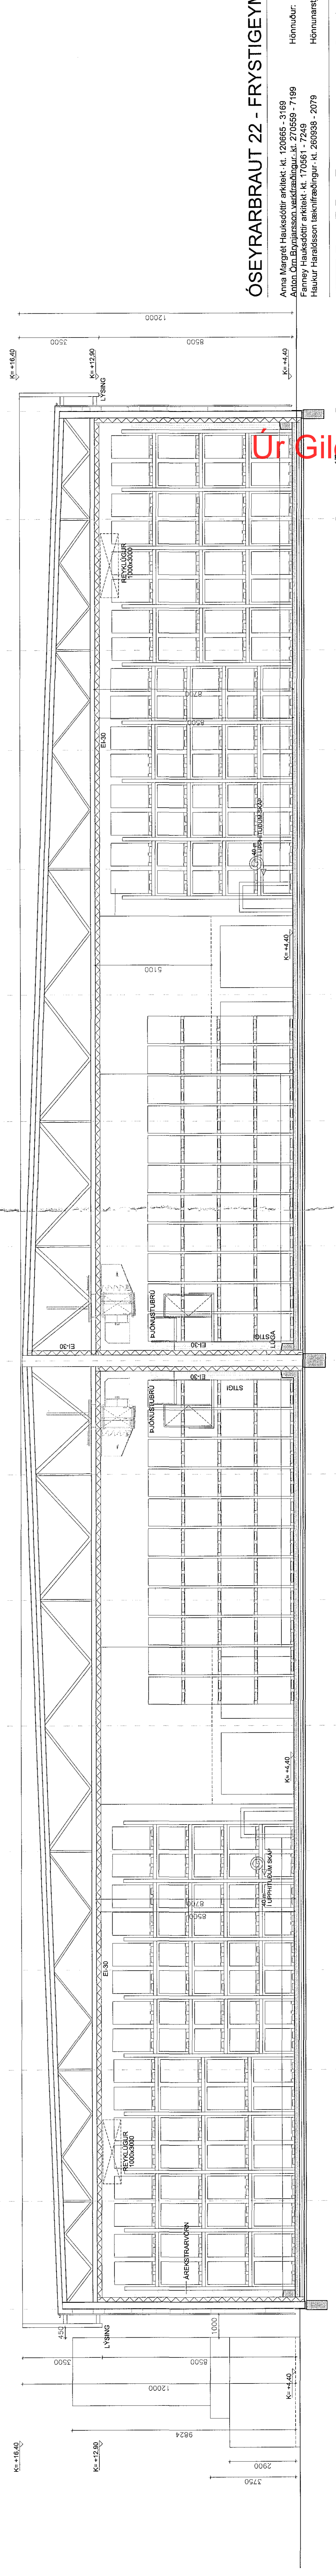

SNB C-C MKV, 1:100

ÓSEYRARBRAUT 22 - FRÝSTIGEYMSLA EIMSKIPS

Anna Margrét Hauksdóttir arkitekt - t. 120695 - 3169
Frasa, Ólafur Hauksdóttir arkitekt - t. 120695 - 7199
Haukur Haraldsson tækniráðgjafi - t. 260968 - 2079

Höfundur: *Anna Margrét Hauksdóttir*
Höfundur: *Ólafur Hauksdóttir*
Höfundur: *Haukur Haraldsson*

Deildarrit: 05.05.2005
Teyndarrit: 11.06.2005
Yfirrit: 22.06.2005
Byggingarrit: 22.06.2005

SW A-A, B-B, C-C
AMH/AMH/AMH
AMH

A-112
Kaupangur, Myranangi, 600 Akureyri, Sími 460 4400, Fax 460 4401, e-mail: www.amh.is
Pósthólfur 27 - 101 Reykjavík, Sími 561 4400 - Fax 561 4411

