



AXIS C
 1:50

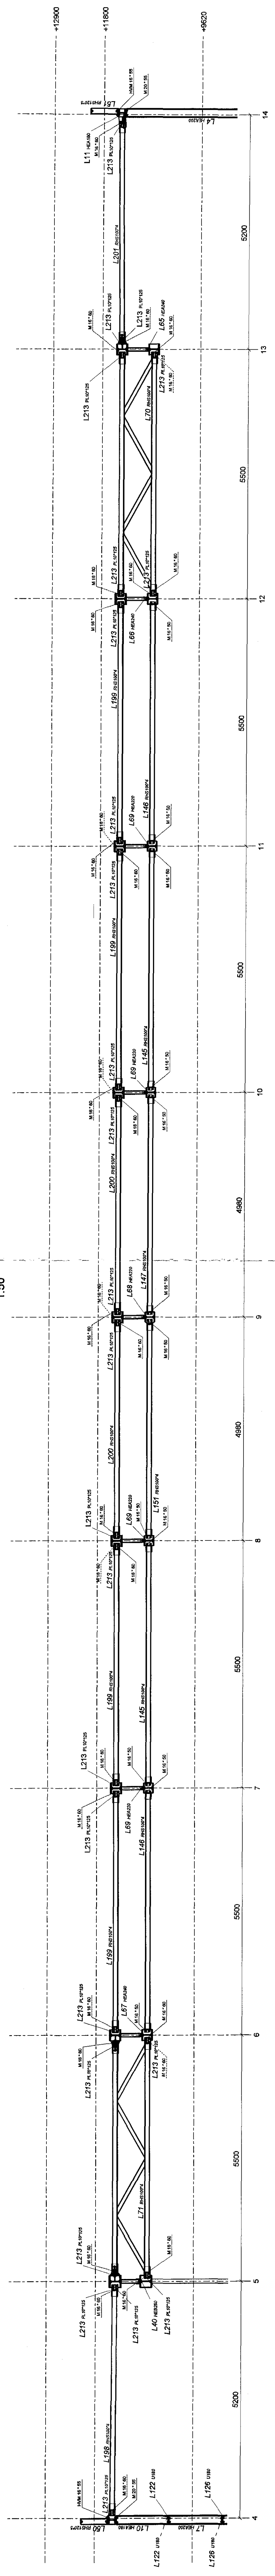

AXIS D
 1:50

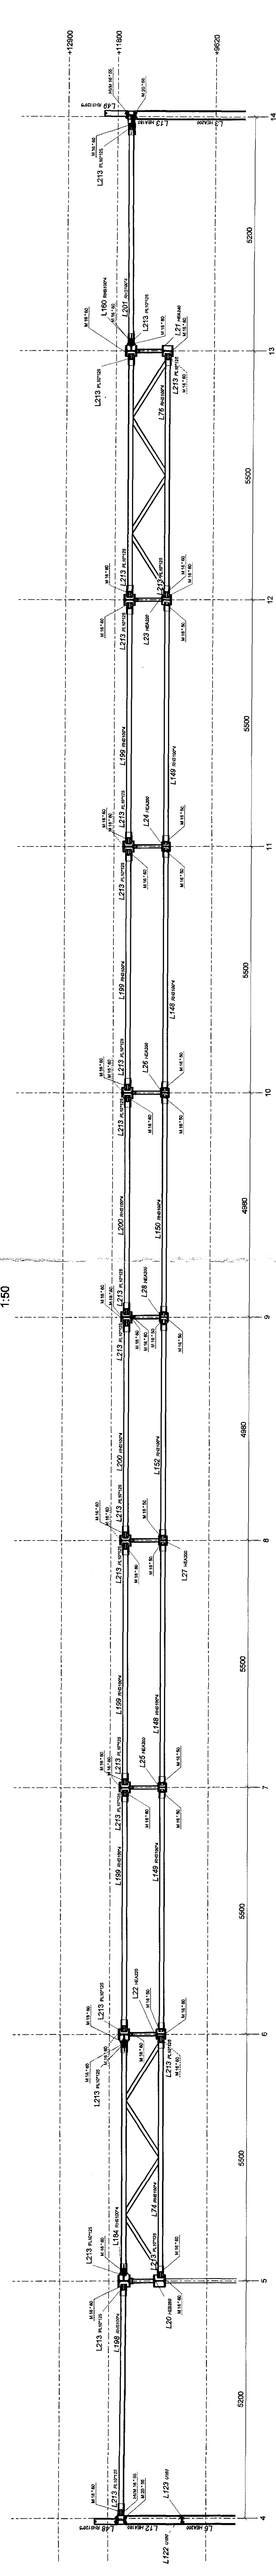

AXIS E
 1:50

