


AXIS 17  
1:50

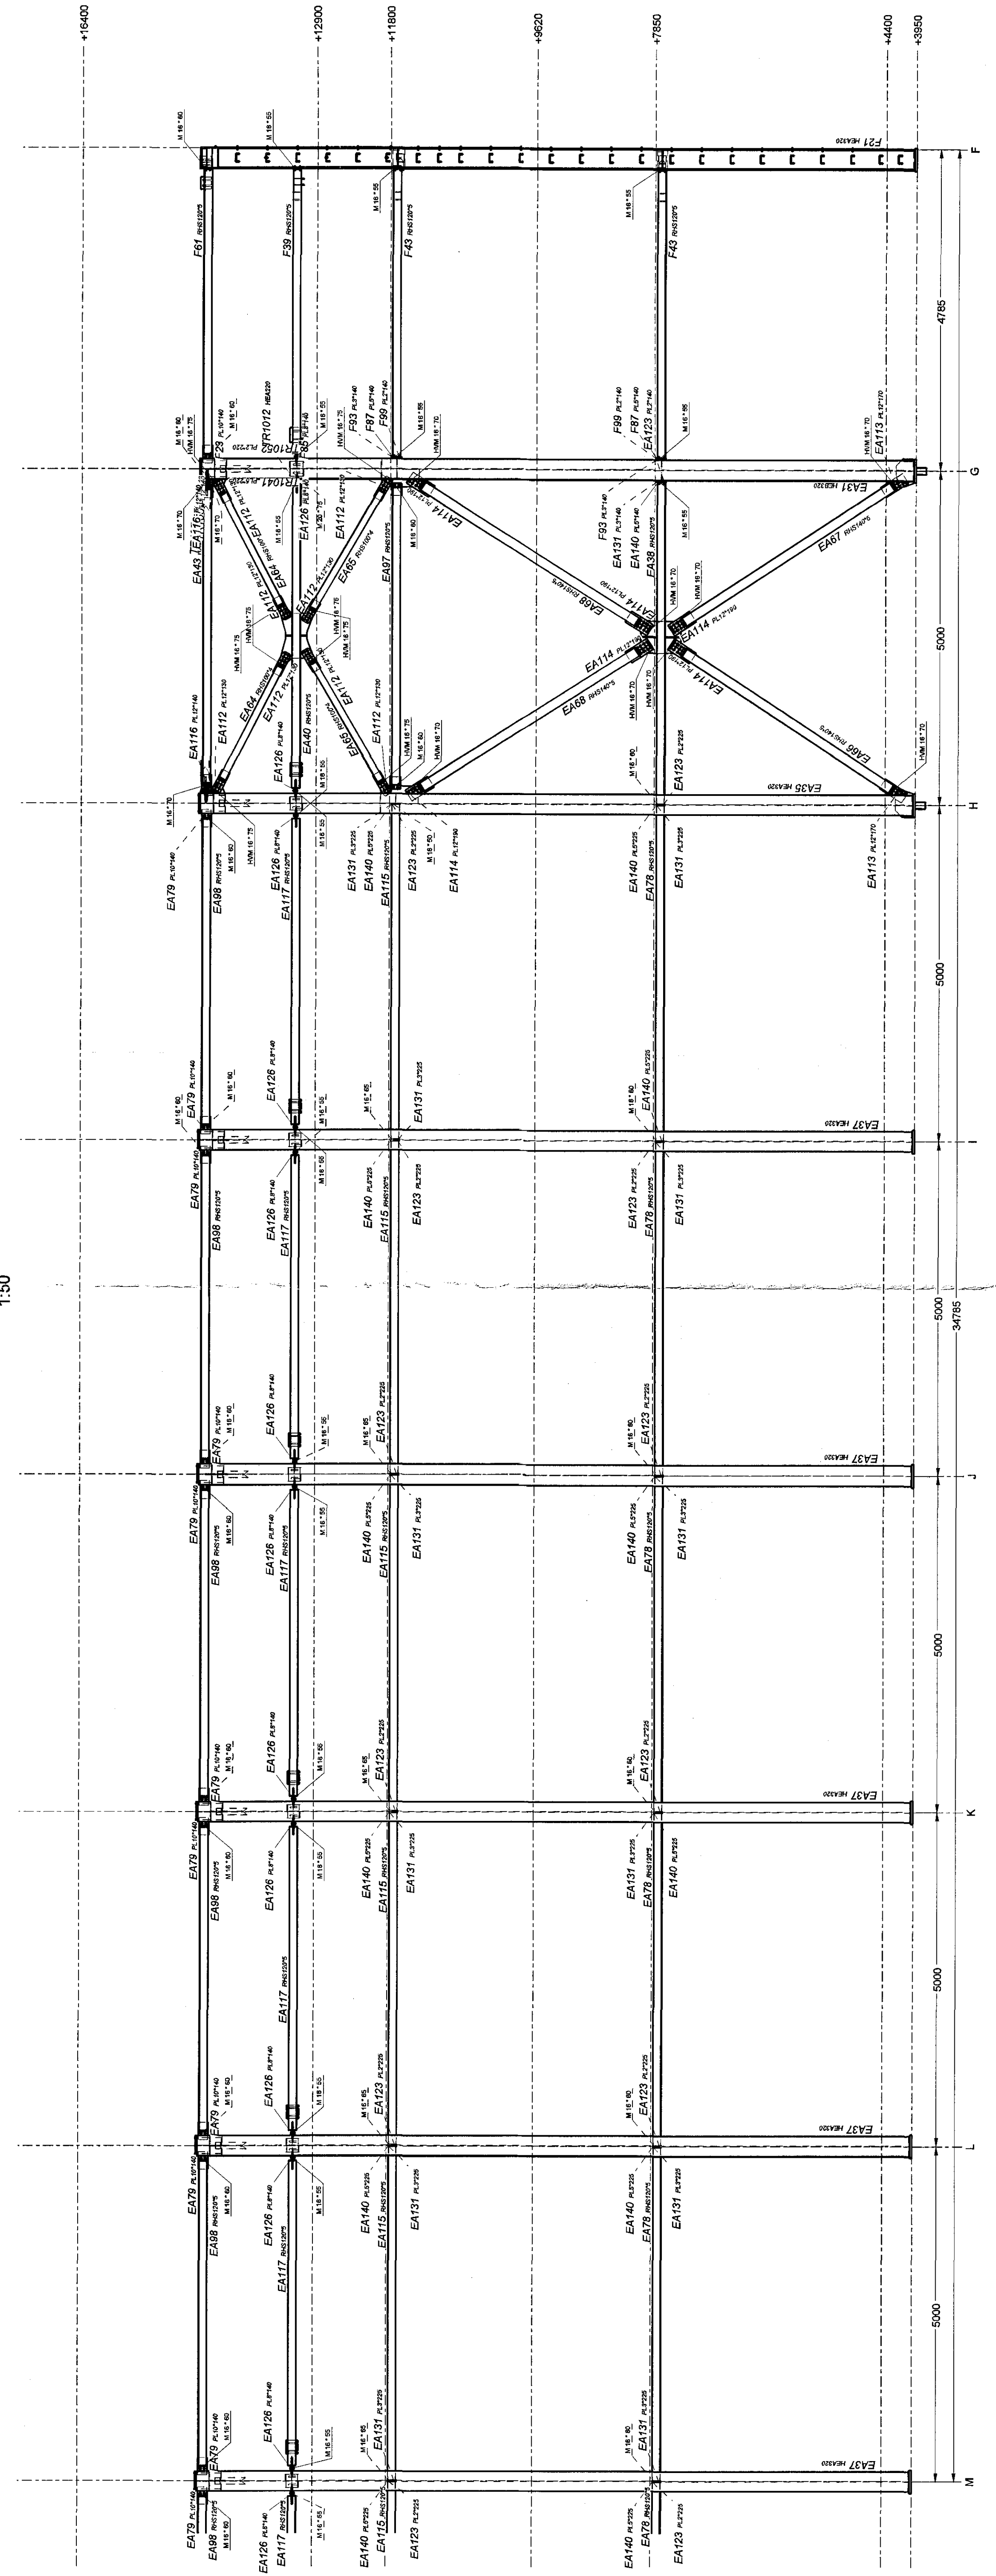

AXIS 17  
1:50