


AXIS 9
 1:50

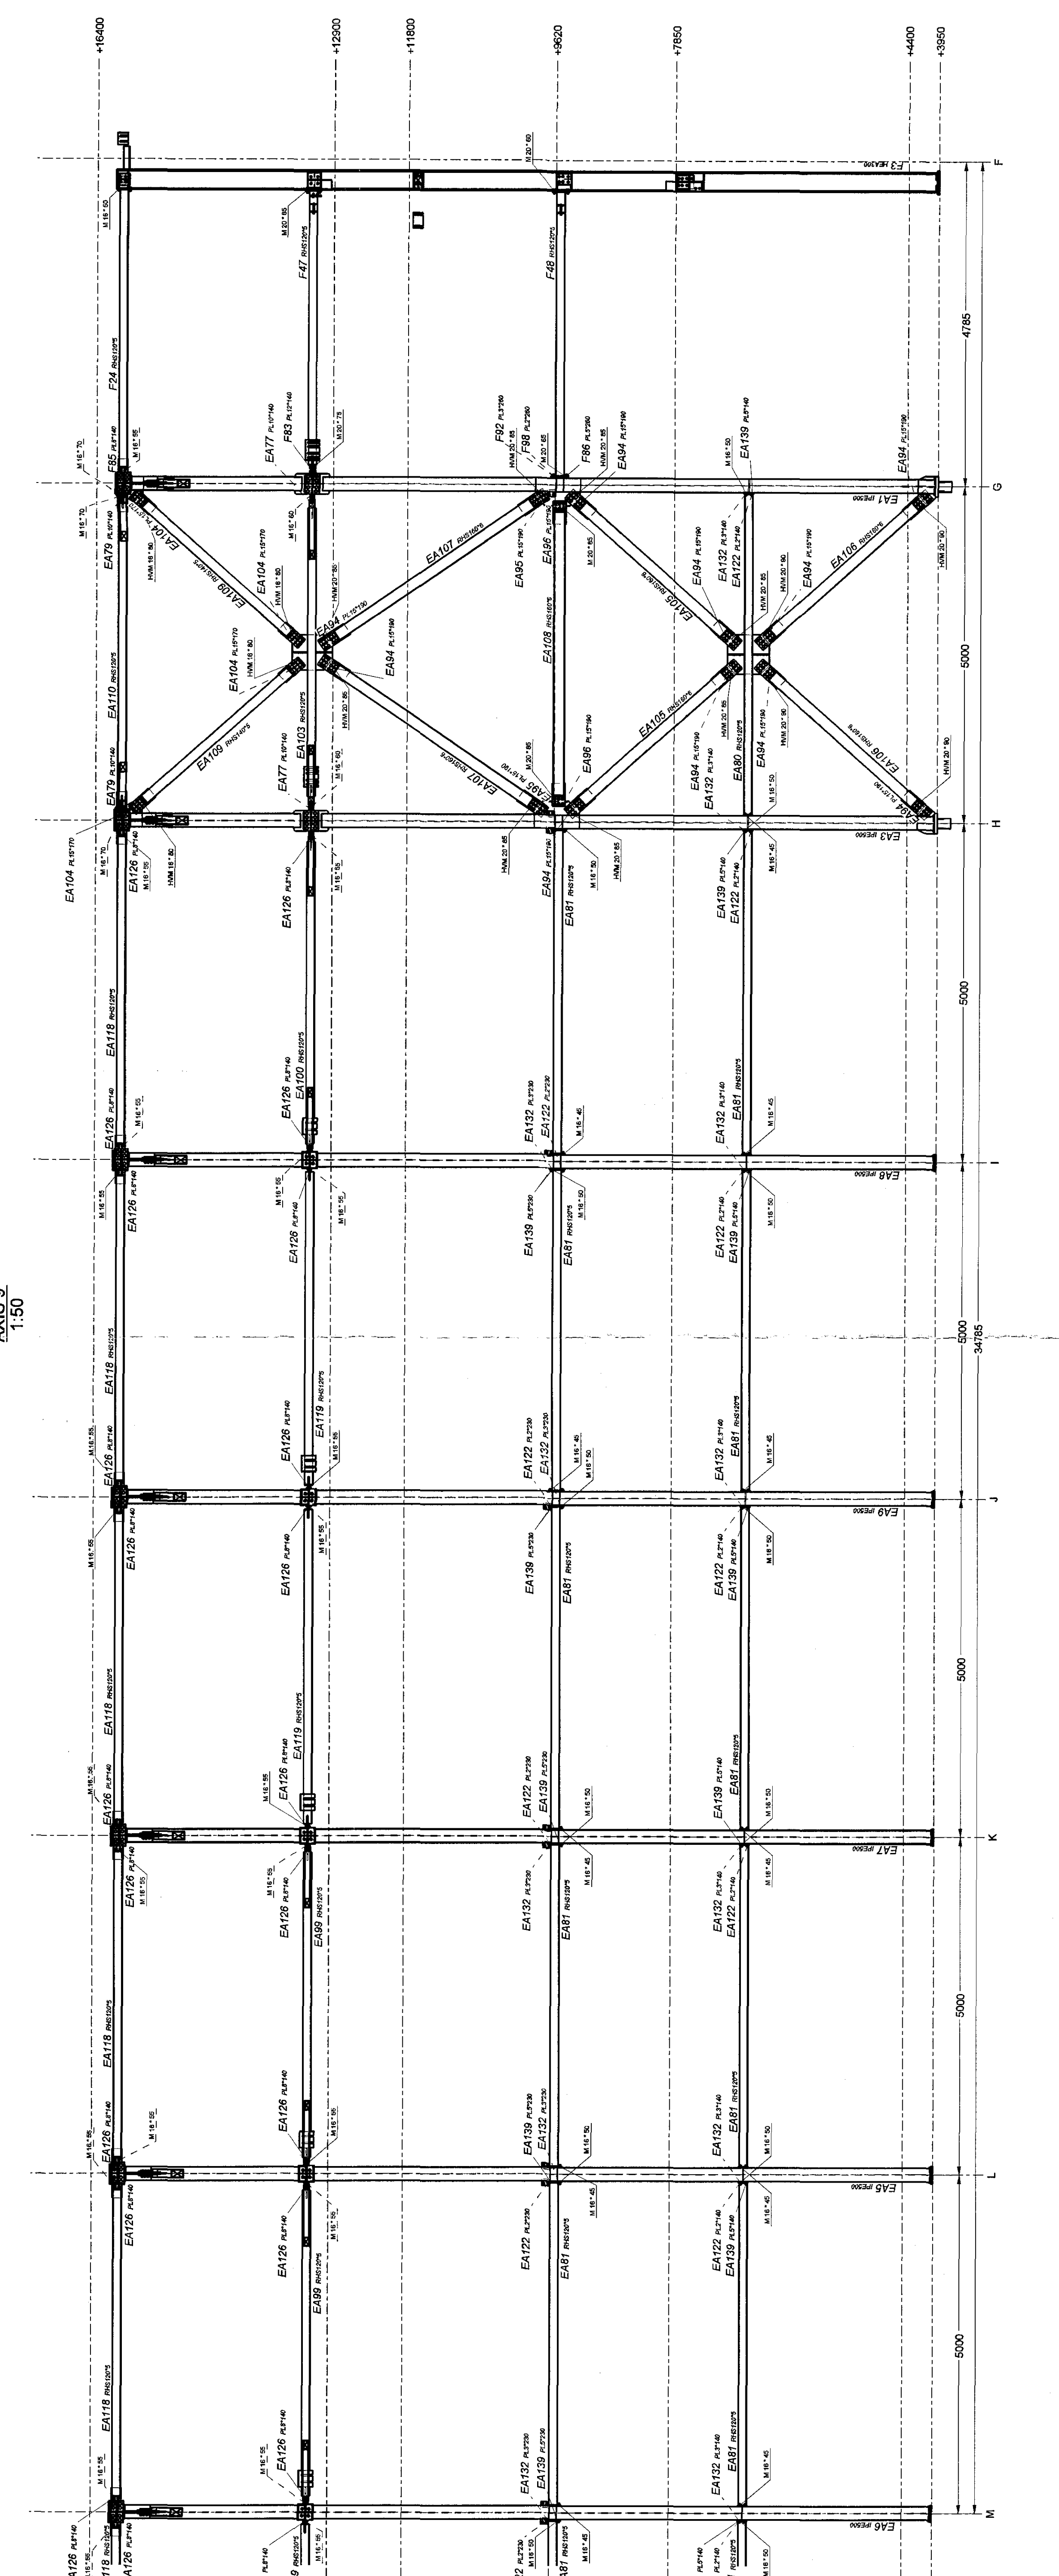

AXIS 9
 1:50