


3D VIEW
1:150

Samþykkt þann
05 AUG 2015
Byggingaálfurinn í Hafnarfréi
F.H. Sigrúður Steinar Árnason

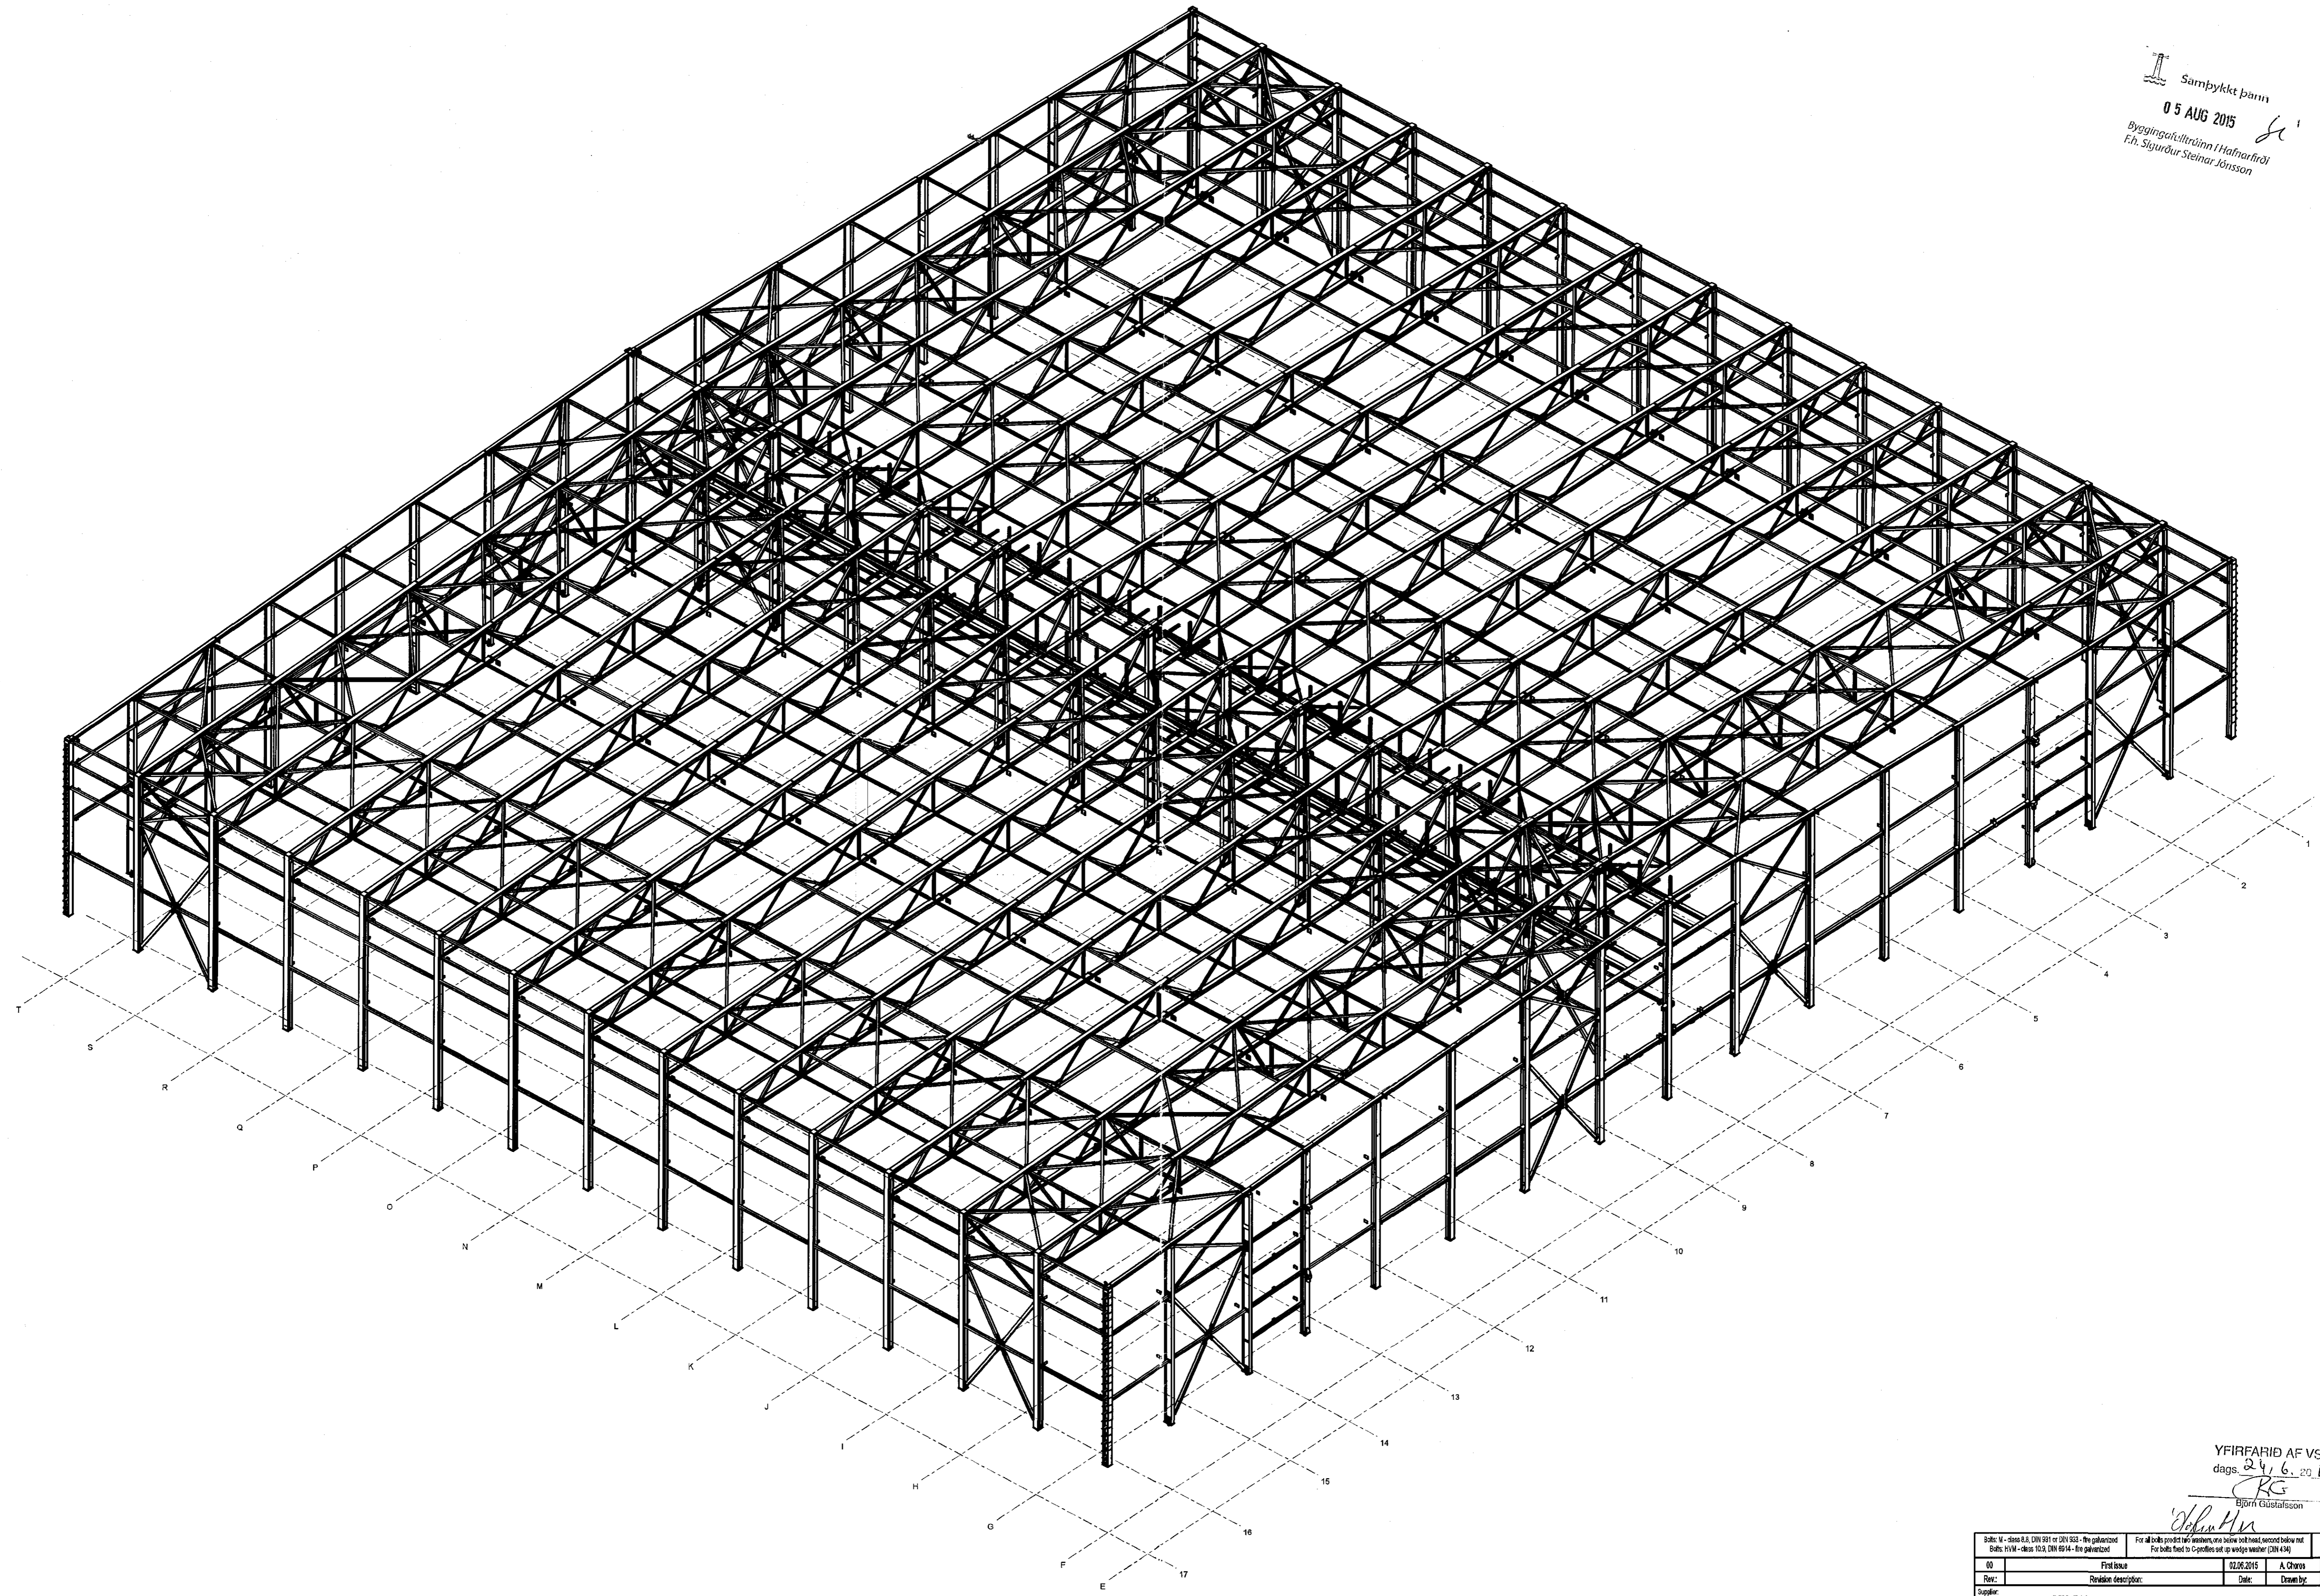

YFIRFARID AF VSB
dags. 24.6.2015
Björn Gustafsson

Balls: M - class 8.8, DIN 934 or 934 - the galvanized Balls: H/M - class 10.9, DIN 934 - the galvanized		For all bolts provide the washer, one below and head second below nut For bolts fixed to C-profiles set up wedge washer (DIN 434)		Execution acc. to EN 1090-2 Execution class EXC2, Tolerances class 2	
00	First issue	02.06.2015	A. Choros	P. Kozłowski	G.R. Gyllfason
Rev:	Revision description:	Date:	Drawn by:	Designed by:	Checked by:
Supplier: CEDRUS EHF.		Mistau 20, 800 Boltes, Iceland			
Designer: ENGINEERING OFFICE		Zawilczy Czernego Square 4A7, 70-212 Szczecin, Poland			
Project: Osayrarbraut 22		Phase: Main Structures		Tel. +48 91 652 21 32, e-mail: biuro@kozlowskiprojekt.com	
Drawing title: General Arrangement - 3D View		Drawing No.: 2015-126-01-01-01		Rev.: 00	Scale: A1