


5 AUG 2015  
 Björn Gustafsson  
 Fh. Sigurður Steinar Jónsson

3D VIEW  
 1:150

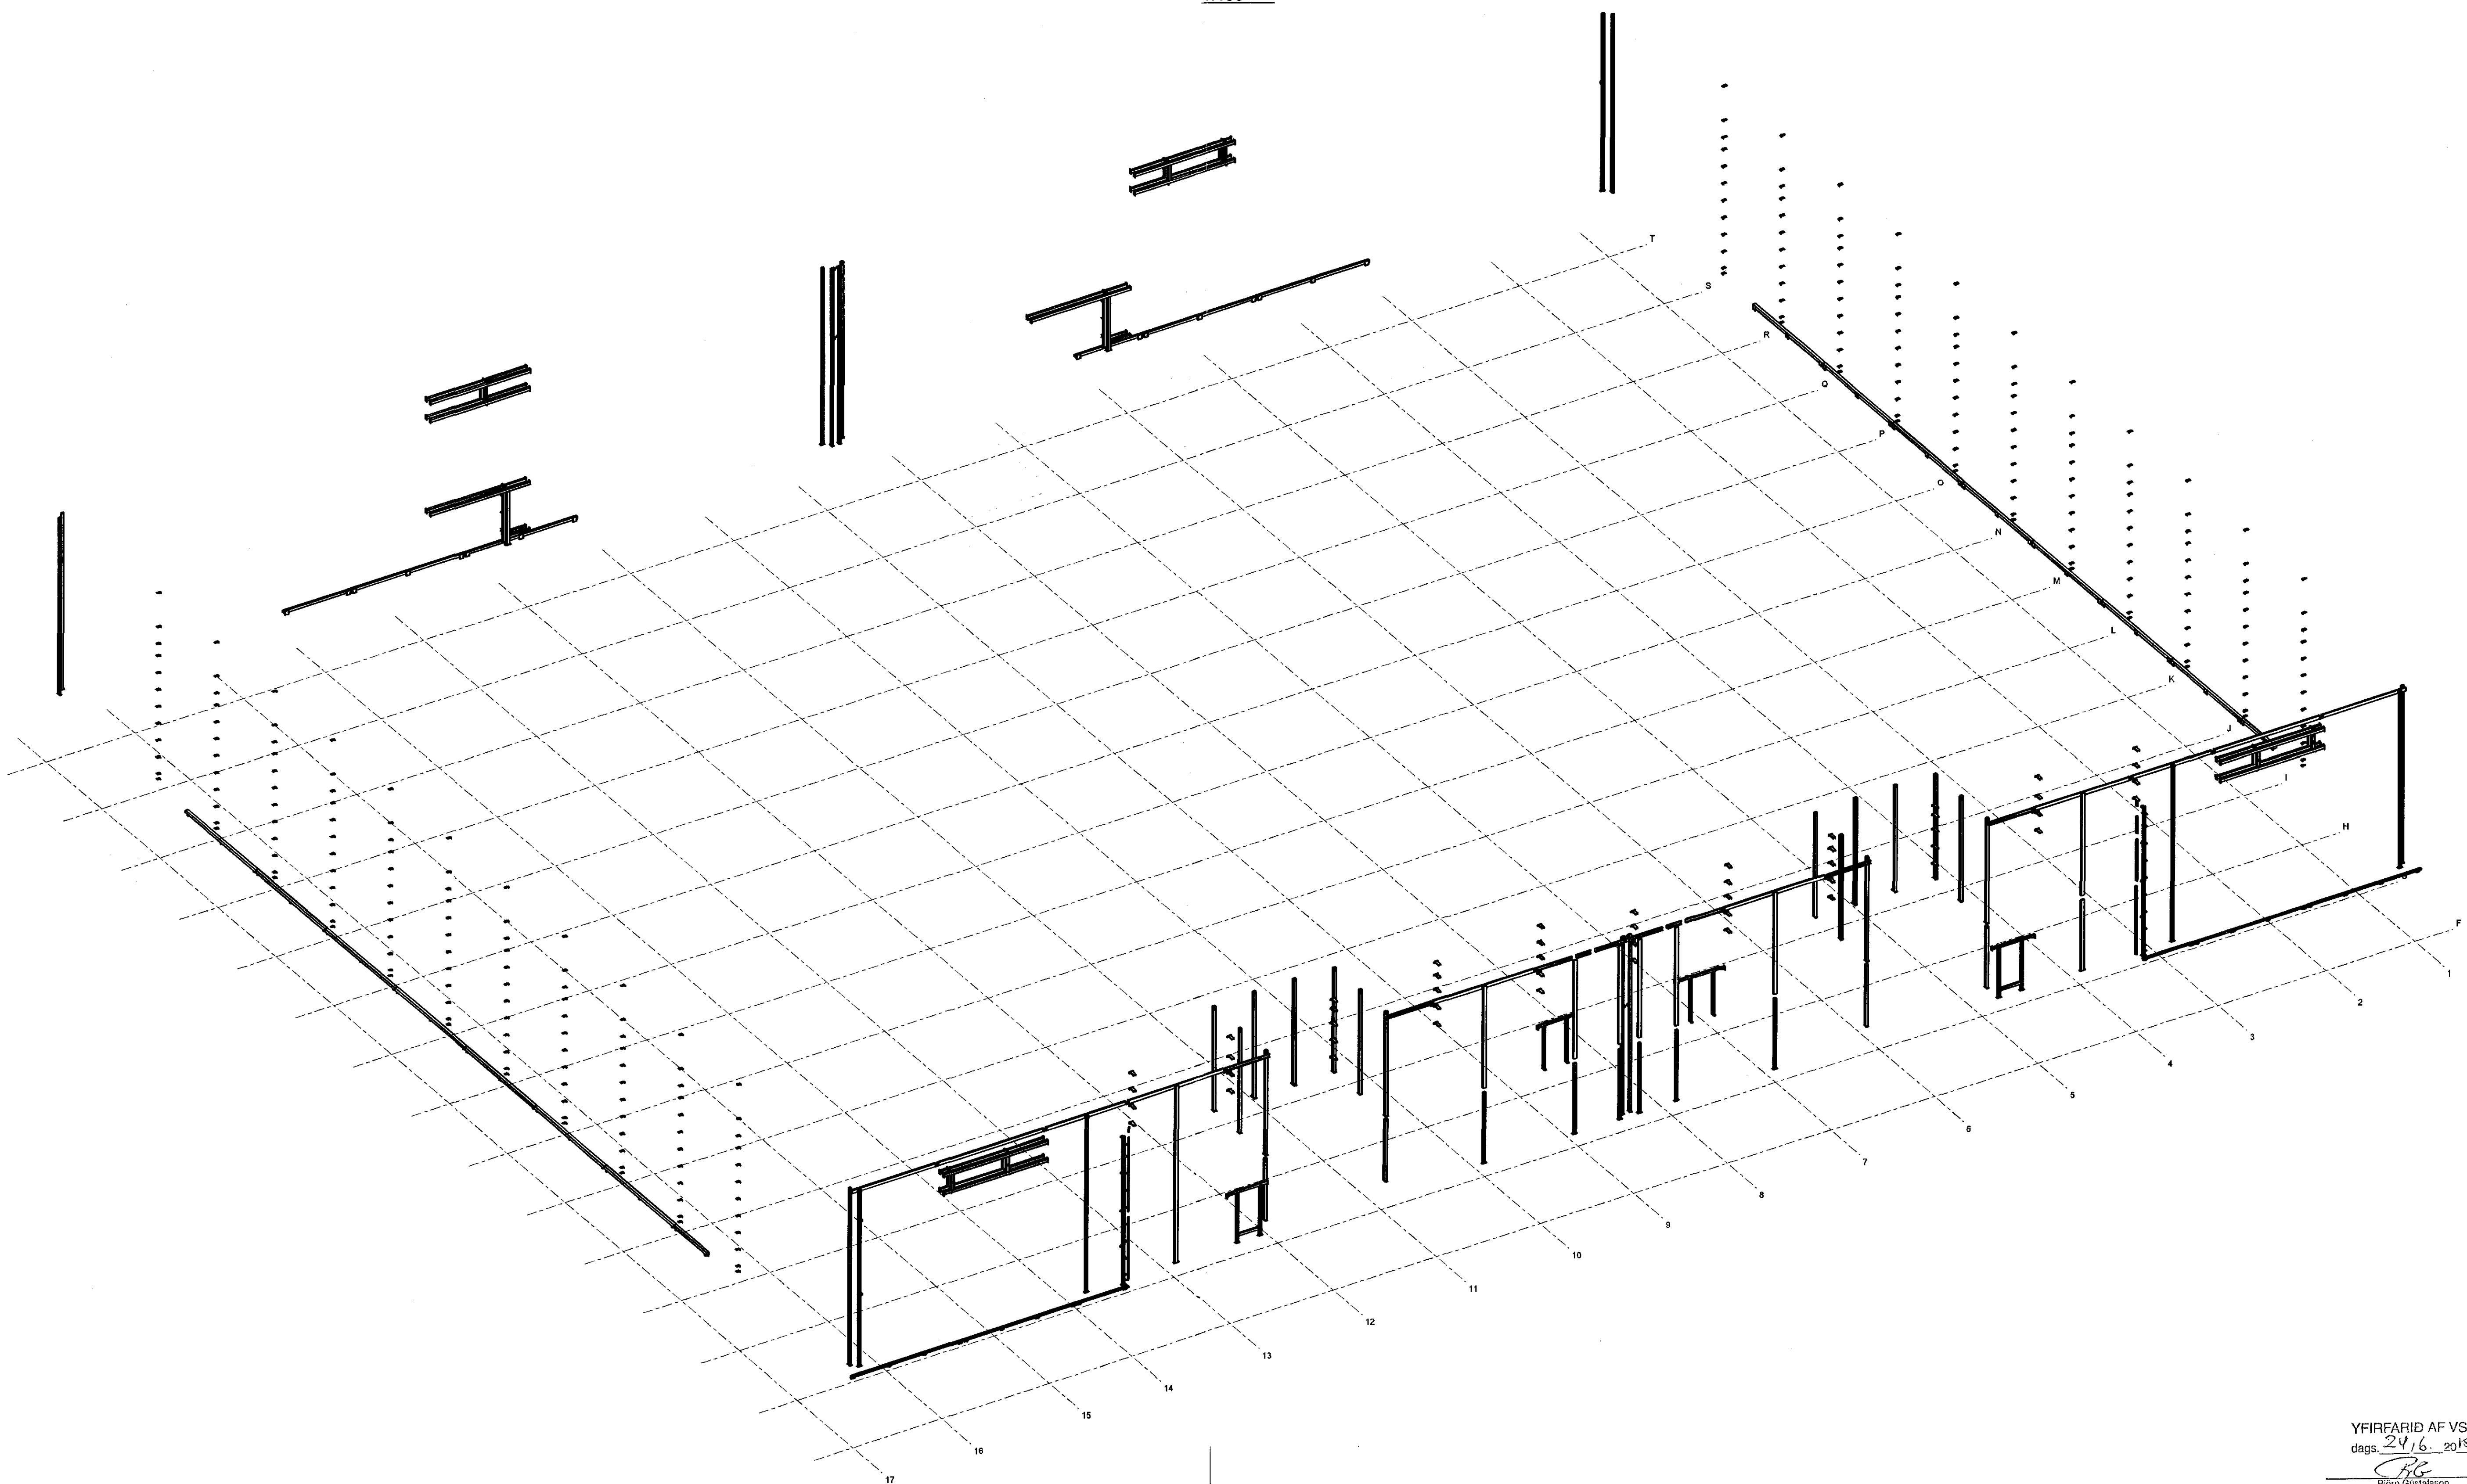

YFIRFARID AF VSB  
 dags. 24/6. 2015

Björn Gustafsson  
*Björn Gustafsson*

Bólur M-dæmi 6.8, DN 911 or DN 913 - fín gálförhönd Bólur 11/18 - class 10.3, DN 60/4 - fín gálförhönd		For all bolts provide two washers, top washer both heads connected to both nut For bolts used to connect wall or ceiling anchors (DN 4/4)		Execution acc. to EN 1090-2 Execution class EXC3; Tolerances class 2	
00	First Issue	08.06.2015	A. Chroch	P. Kozłowski	G.K. Gylfason
Rev.	Revision description:	Date:	Drawn by:	Designed by:	Checked by:
Supplier:		CEDRUS EHF.			
		Nícolari 20, 800 Sæfssón, Ísland			
Designer:		ENGINEERING OFFICE			
		KOZŁOWSKI-PROJEKT			
		Zwielczy Czarnego Square 4A/7, 76-212 Szczecin, Poland			
		tel. +48 91 852 21 22, e-mail: biuro@kozowskiprojekt.com			
Project:	Cosyrbraut 22	Object:	Main Building	Phase:	Elements for Panels and Purlin
Drawing title:	General Arrangement - 2D Lines		Drawing No.:	2015-430-04-01-02	Rev.: 01
			Scale:	1:150	
			Format:	A1	