
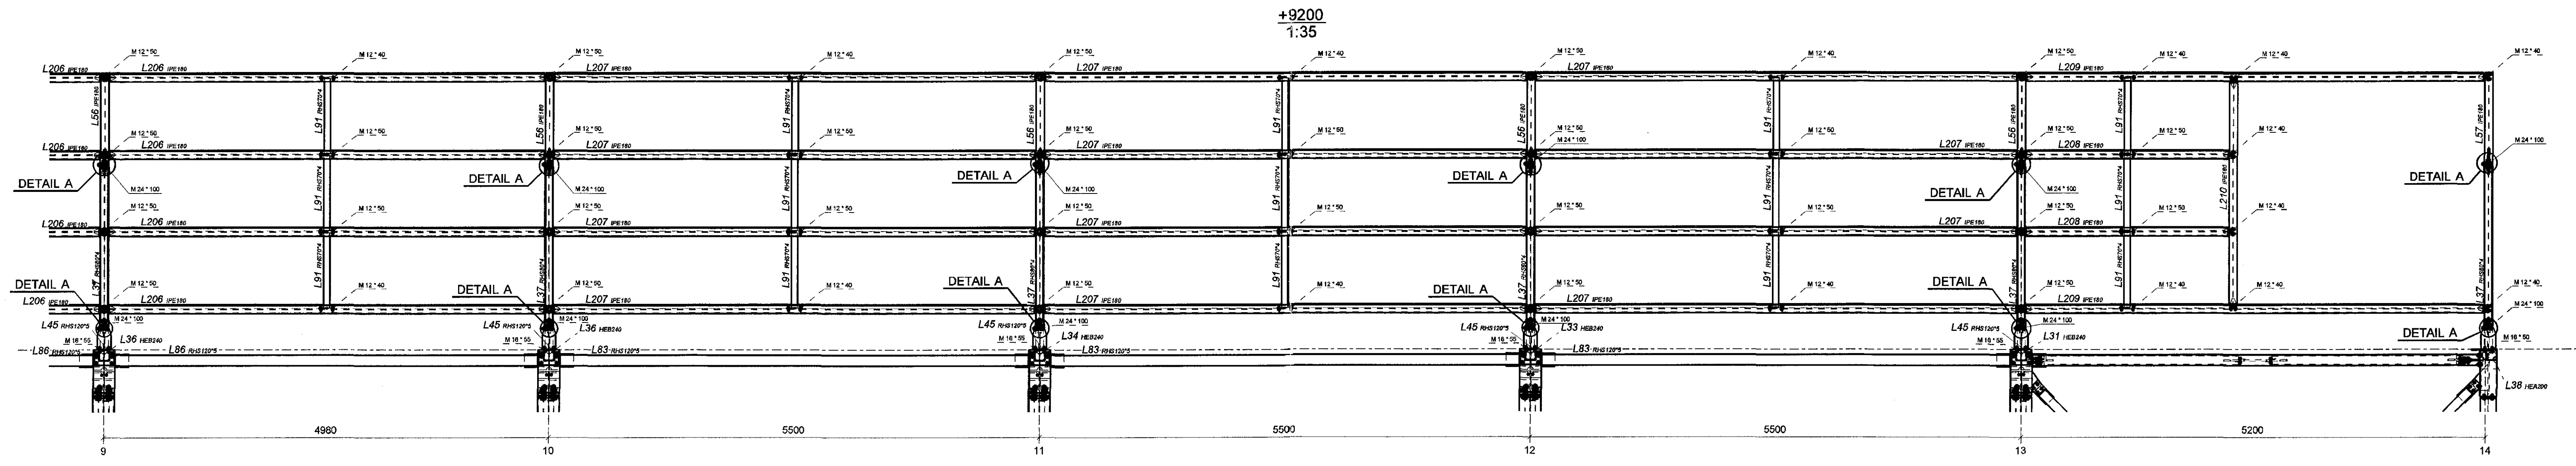


Samþykkt þann
 05 AUG 2015
 Þrógingarstjórnun FH
 E. Sigurður Steinar Jónsson

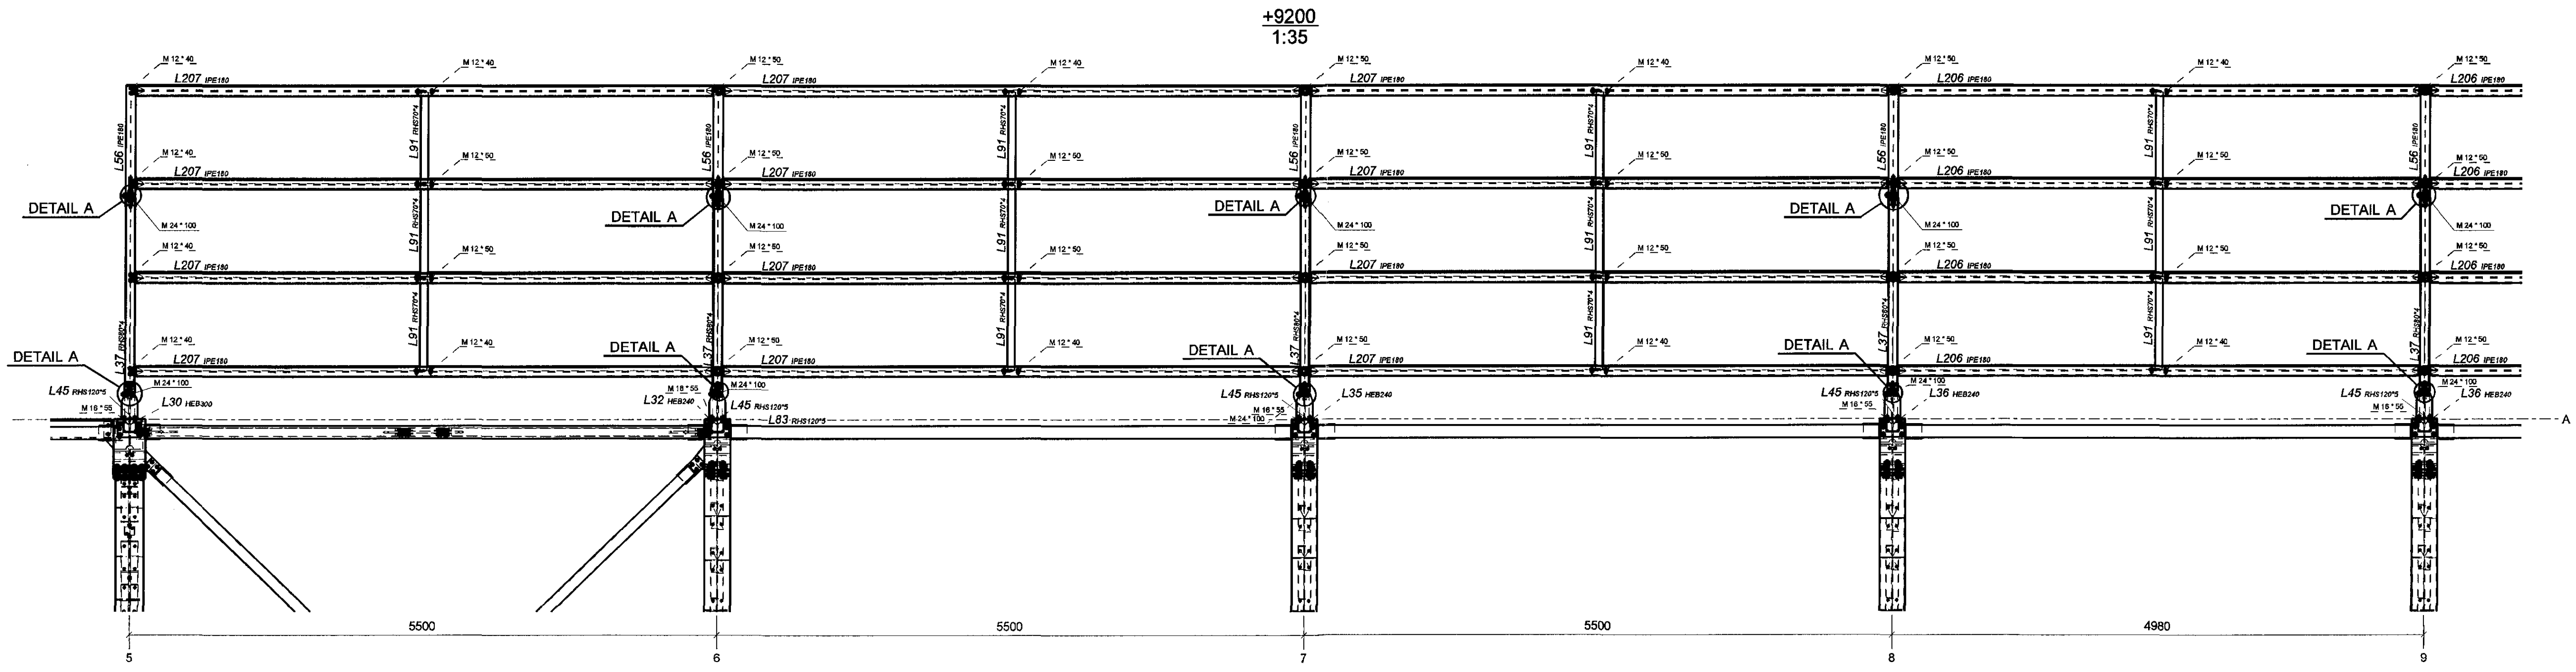

DETAIL A
1:5

SLIDING CONNECTION

LEAVE 2 mm CLEARANCE
2 NUTS

YFIRFARID AF VSB
 dags. 24.6.2015
 Einar Guðjónsson

Rek. M. Sævarsson, DN 111 or DN 113 - see plan/section	For all bolts provide two washers one below and one above bolt head, except below nut	Execution spec. to EN 1090-2
Stærð: HVM - class 10.9, DN 9014 - see plan/section	For bolts fixed to concrete use cp wedge anchor (EN 45)!	Execution spec. EN 12518, Table 10.2.2
01	First Issue	20.05.2015
Rev.	Revision description	Date
Designer:	Checked by:	Drawn by:
Supplier:	Checked by:	Drawn by:

CEDRUS EHF. Mikulí 20, 800 Selfos, Island
ENGINEERING OFFICE KOZLOWSKI-PROJEKT Zentrale Czerwone Square 40/7, 76-212 Szczecin, Poland
 tel. +48 91 852 21 32, e-mail: biuro@kozowskiprojekt.com
 Project: Oeyrarbraud 22 Object: Lower Building Phase:
 Drawing title: Central Annexment 1 and 20000 Drawing No.: 0042 402 00 04 07 Rev.: 01 Scale: 1:5 Format: A1
 2.015-1716-C07-C1-C1