


Sambýkkt þann

05 AUG 2015

Byggingafrúinn / Hafnarhúsi
E.h. Sigurður Steinar Jónsson

3D VIEW
1:150

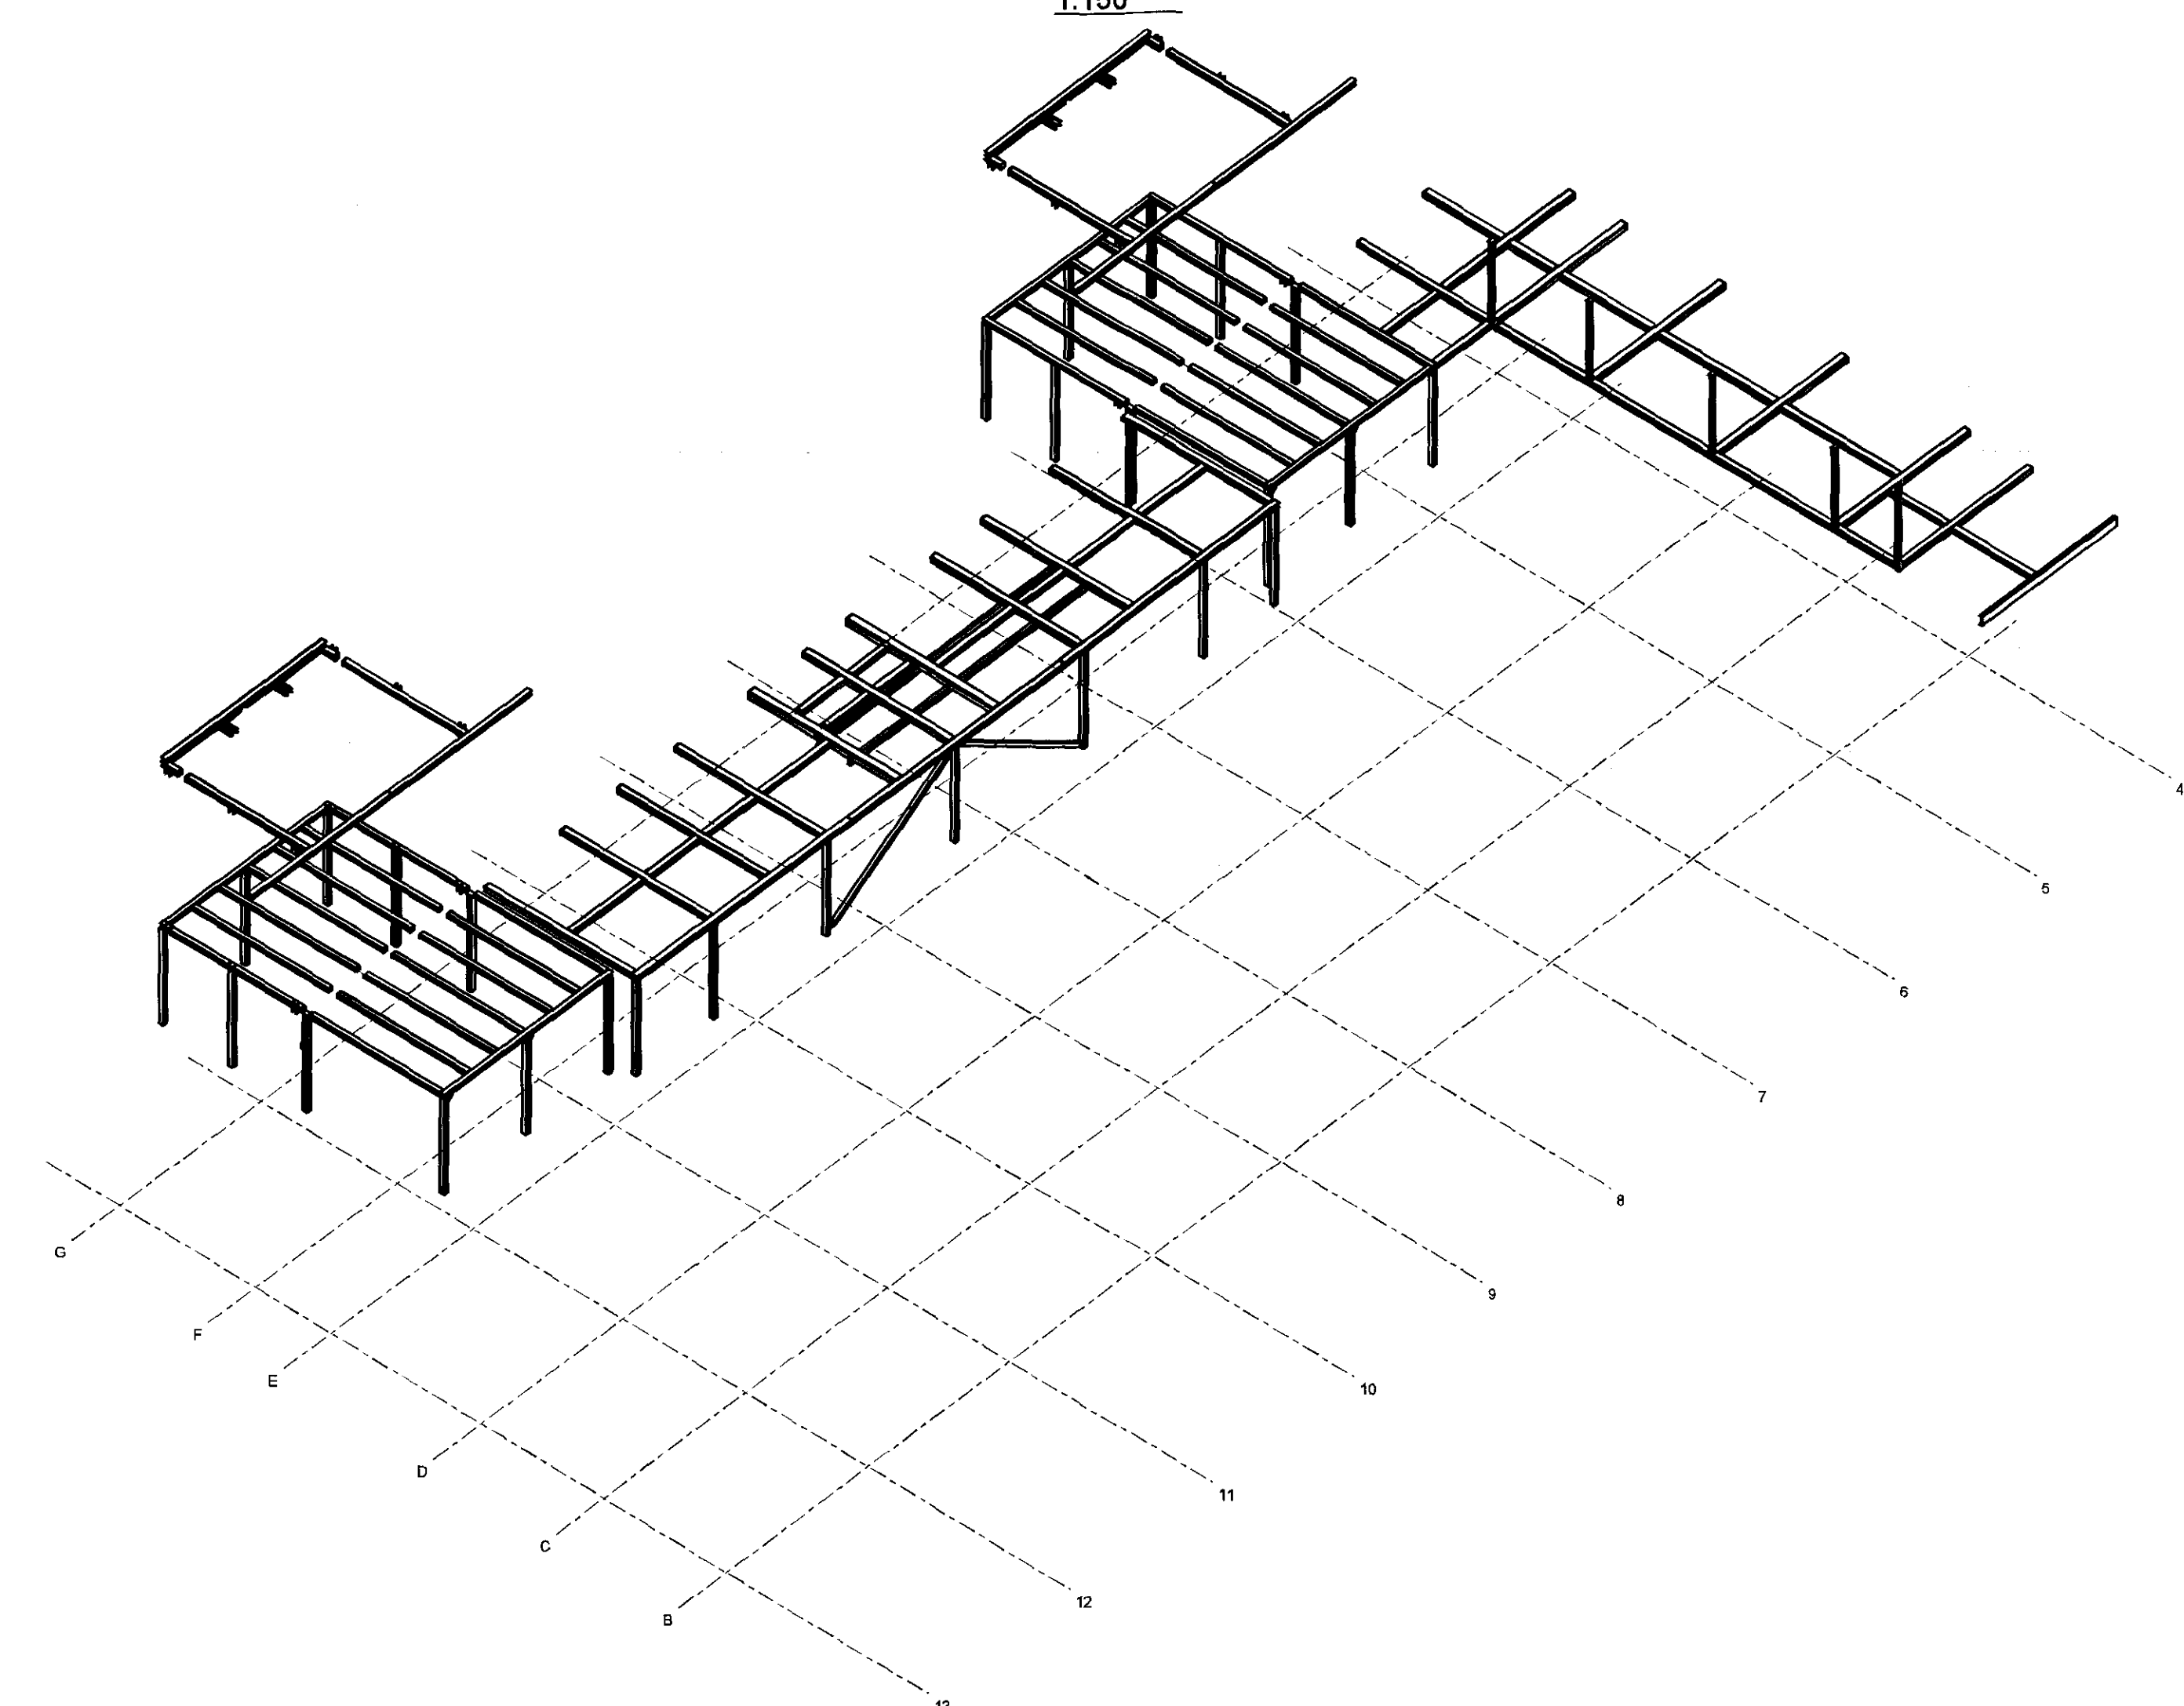

YFIRFARIÐ AF VSB
dags. 24.6. 2015

Björn Gústafsson

Bolts: M - class 8.8, DIN 934 or DIN 933 - fire galvanized		For all bolts provide two washers, one below bolt head, second below nut		Execution acc. to EN 1090-2	
Bolts: HVM - class 10.9, DIN 934 - fire galvanized		For bolts fixed to C-profiles set up wedge washer (DIN 434)		Execution class EXC2, Tolerances class 2	
00	First issue	08.06.2015	A. Choros	P. Kozłowski	G.R. Gylfason
Rev.:	Revision description:	Date:	Drawn by:	Designed by:	Checked by:
Supplier:		CEDRUS EHF.			
		Mirkuni 20, 600 Selfoss, Iceland			
Designer:		I ENGINEERING OFFICE			
		Kozłowski-PROJEKT			
		Zawiszy Czarnego Square 4A/7, 70-212 Szczecin, Poland			
		tel. +48 91 852 21 32, e-mail: biuro@kozlowskiprojekt.com			
Project:	Oseyrarbraut 22	Object:	Main & Lower Building	Phase:	Mezzanine & Stairs
Drawing title:	General Arrangement - 3D View		Drawing No.:	2015-126-05-01-01	Rev.: 00
				Scale:	A2