


3D VIEW



Samþykkt þann

05 AUG 2015 *K*

Byggingátt: *Ítrúinn í Hafnarfirði*
F.h. Sigurður Steinar Jónsson

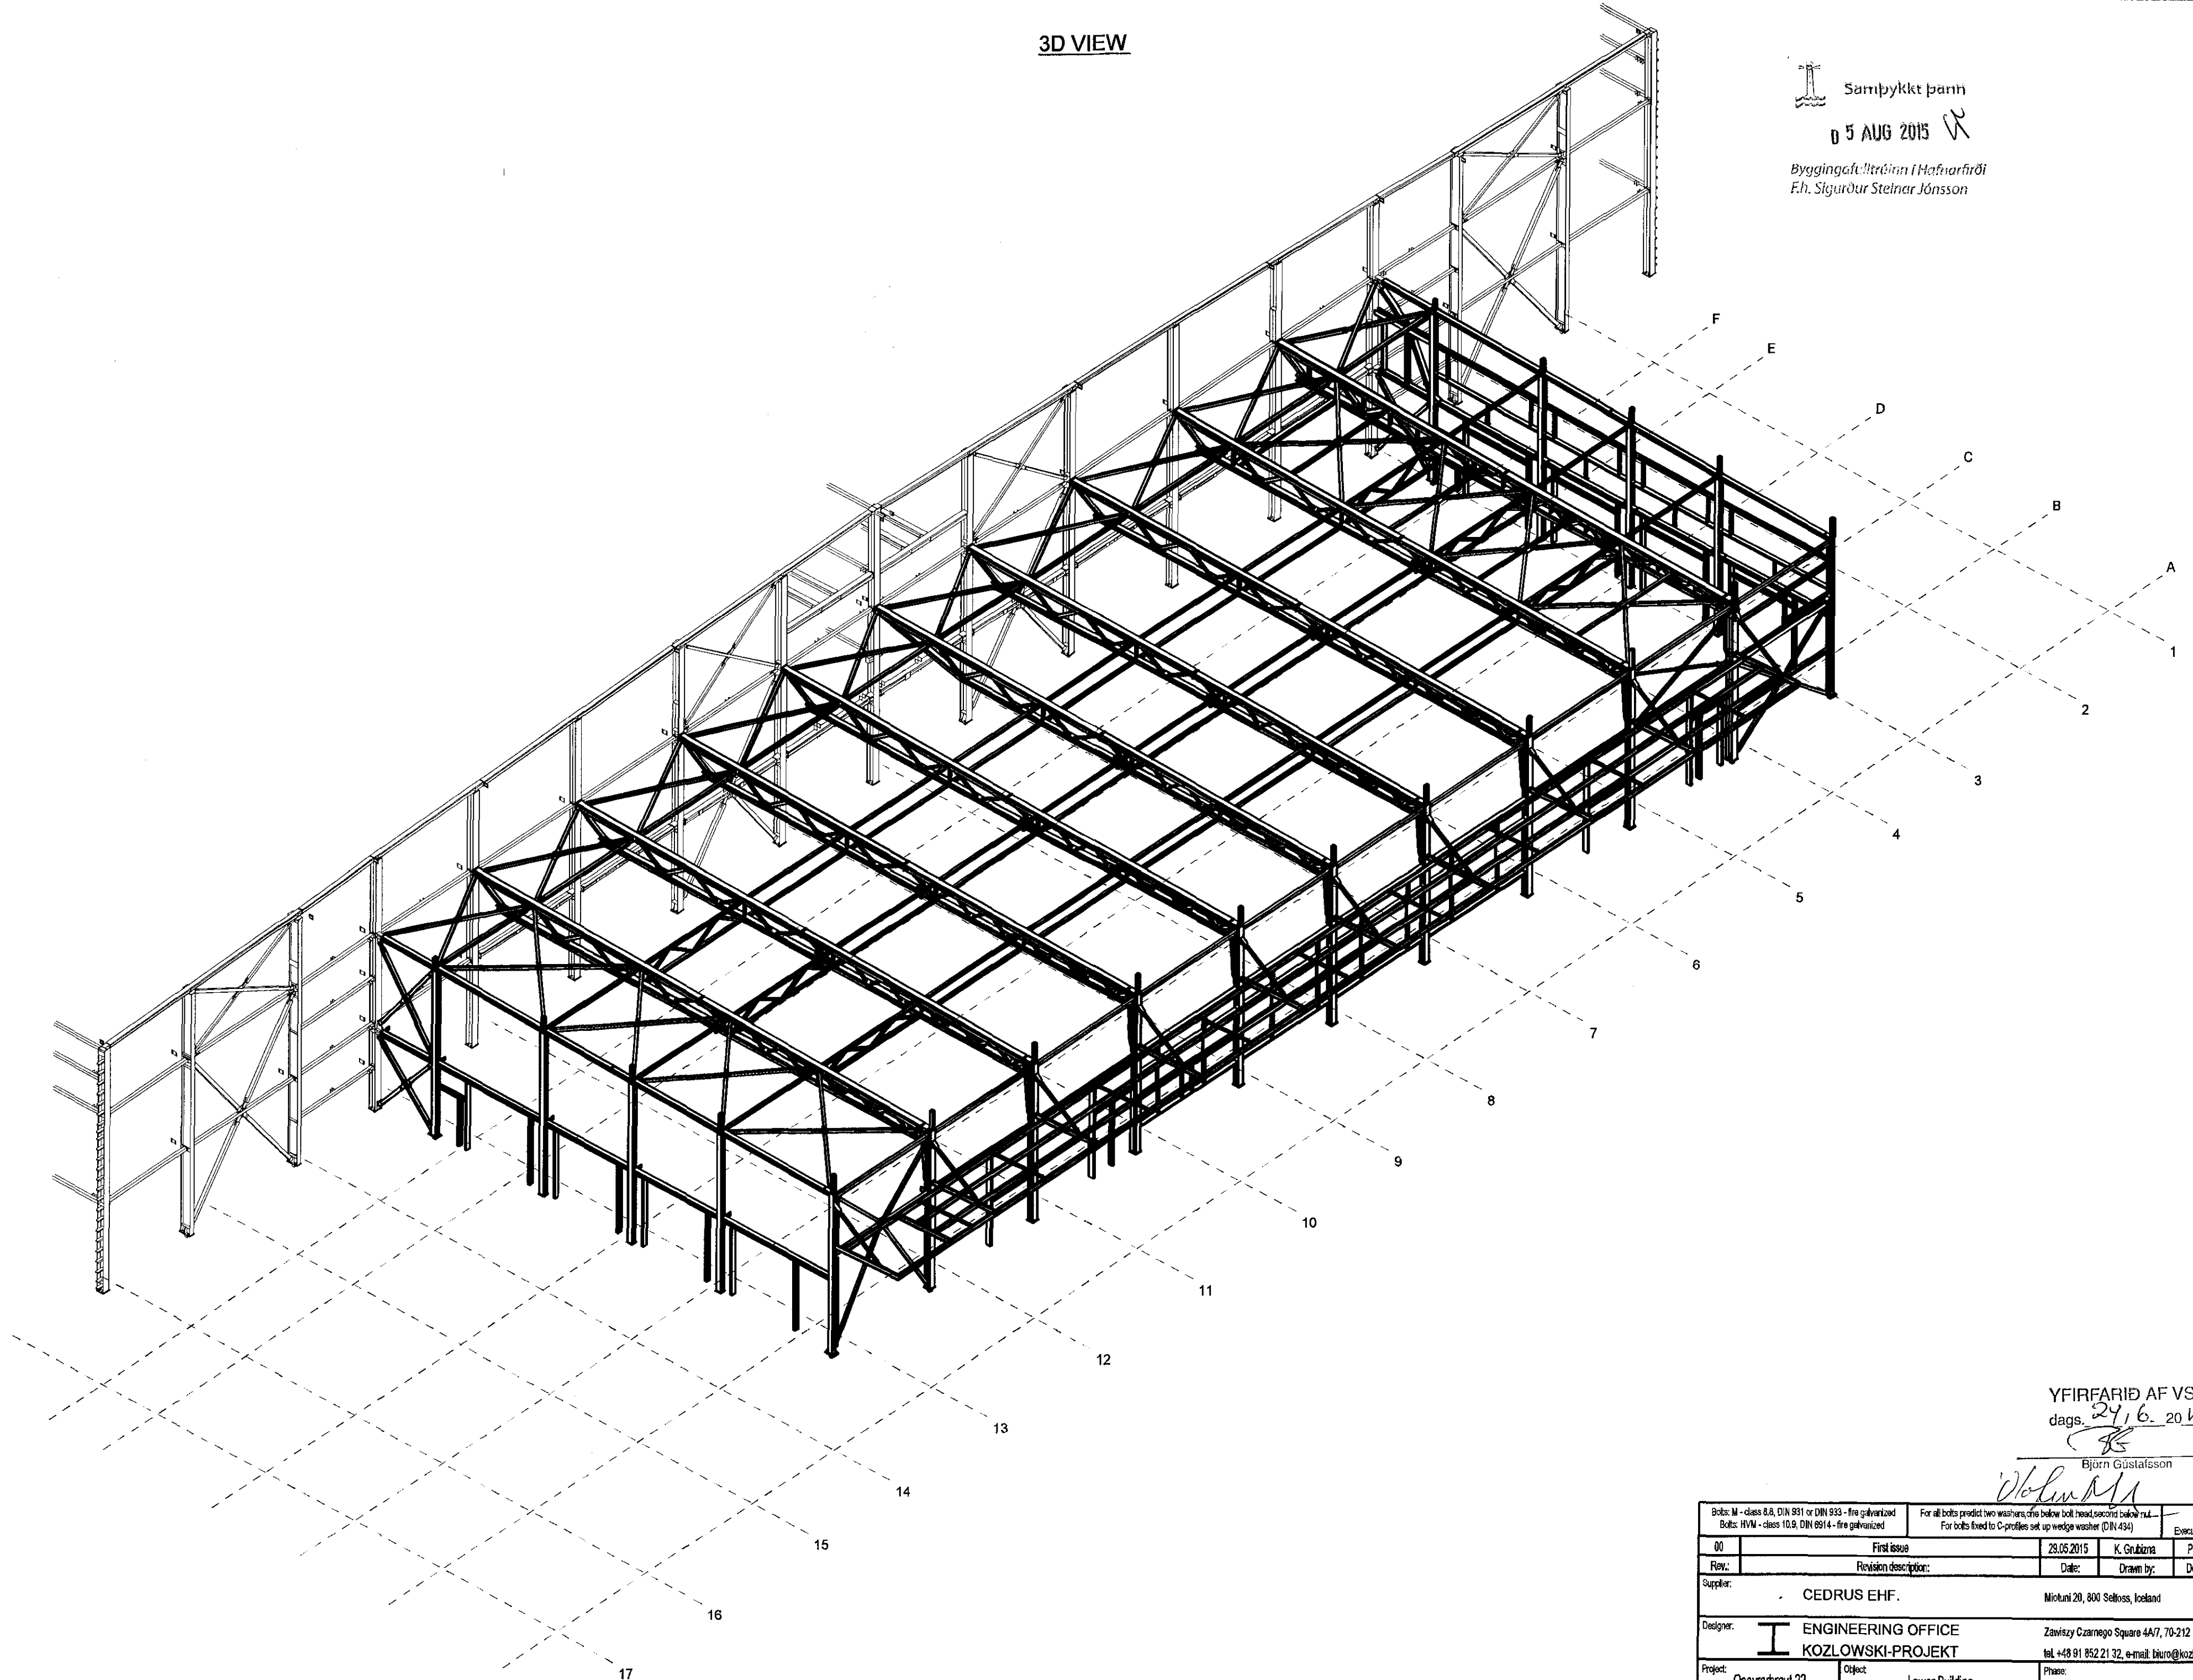

YFIRFARIÐ AF VSB
dags. 24.6. 2015

Björn
Björn Guðlaugsson

Bolts: M - class 8.8, DIN 931 or DIN 933 - fire galvanized		For all bolts provide two washers, one below bolt head, second below nut. For bolts fixed to C-profiles set up wedge washer (DIN 434)		Execution acc. to EN 1090-2 Execution class EXC2, Tolerances class 2	
00	First issue	28.06.2015	K. Grubizna	P. Kozłowski	G.R. Gyflason
Rev.:	Revision description:	Date:	Drawn by:	Designed by:	Checked by:
Supplier: CEDRUS EHF.		Miotłani 20, 800 Seltos, Iceland			
Designer: I ENGINEERING OFFICE KOZŁOWSKI-PROJEKT		Zawiszy Czarnego Square 4A/7, 70-212 Szczecin, Poland tel. +48 91 852 21 32, e-mail: biuro@kozowskiprojekt.com			
Project: Oseyrarbraut 22	Object: Lower Building	Phase:			
Drawing title: General Arrangement - 3D View		Drawing No.: 2015-126-02-01-01	Rev.: 00	Scale:	Format: A2