



GRUNNMYND 1:100
4. HÆÐ

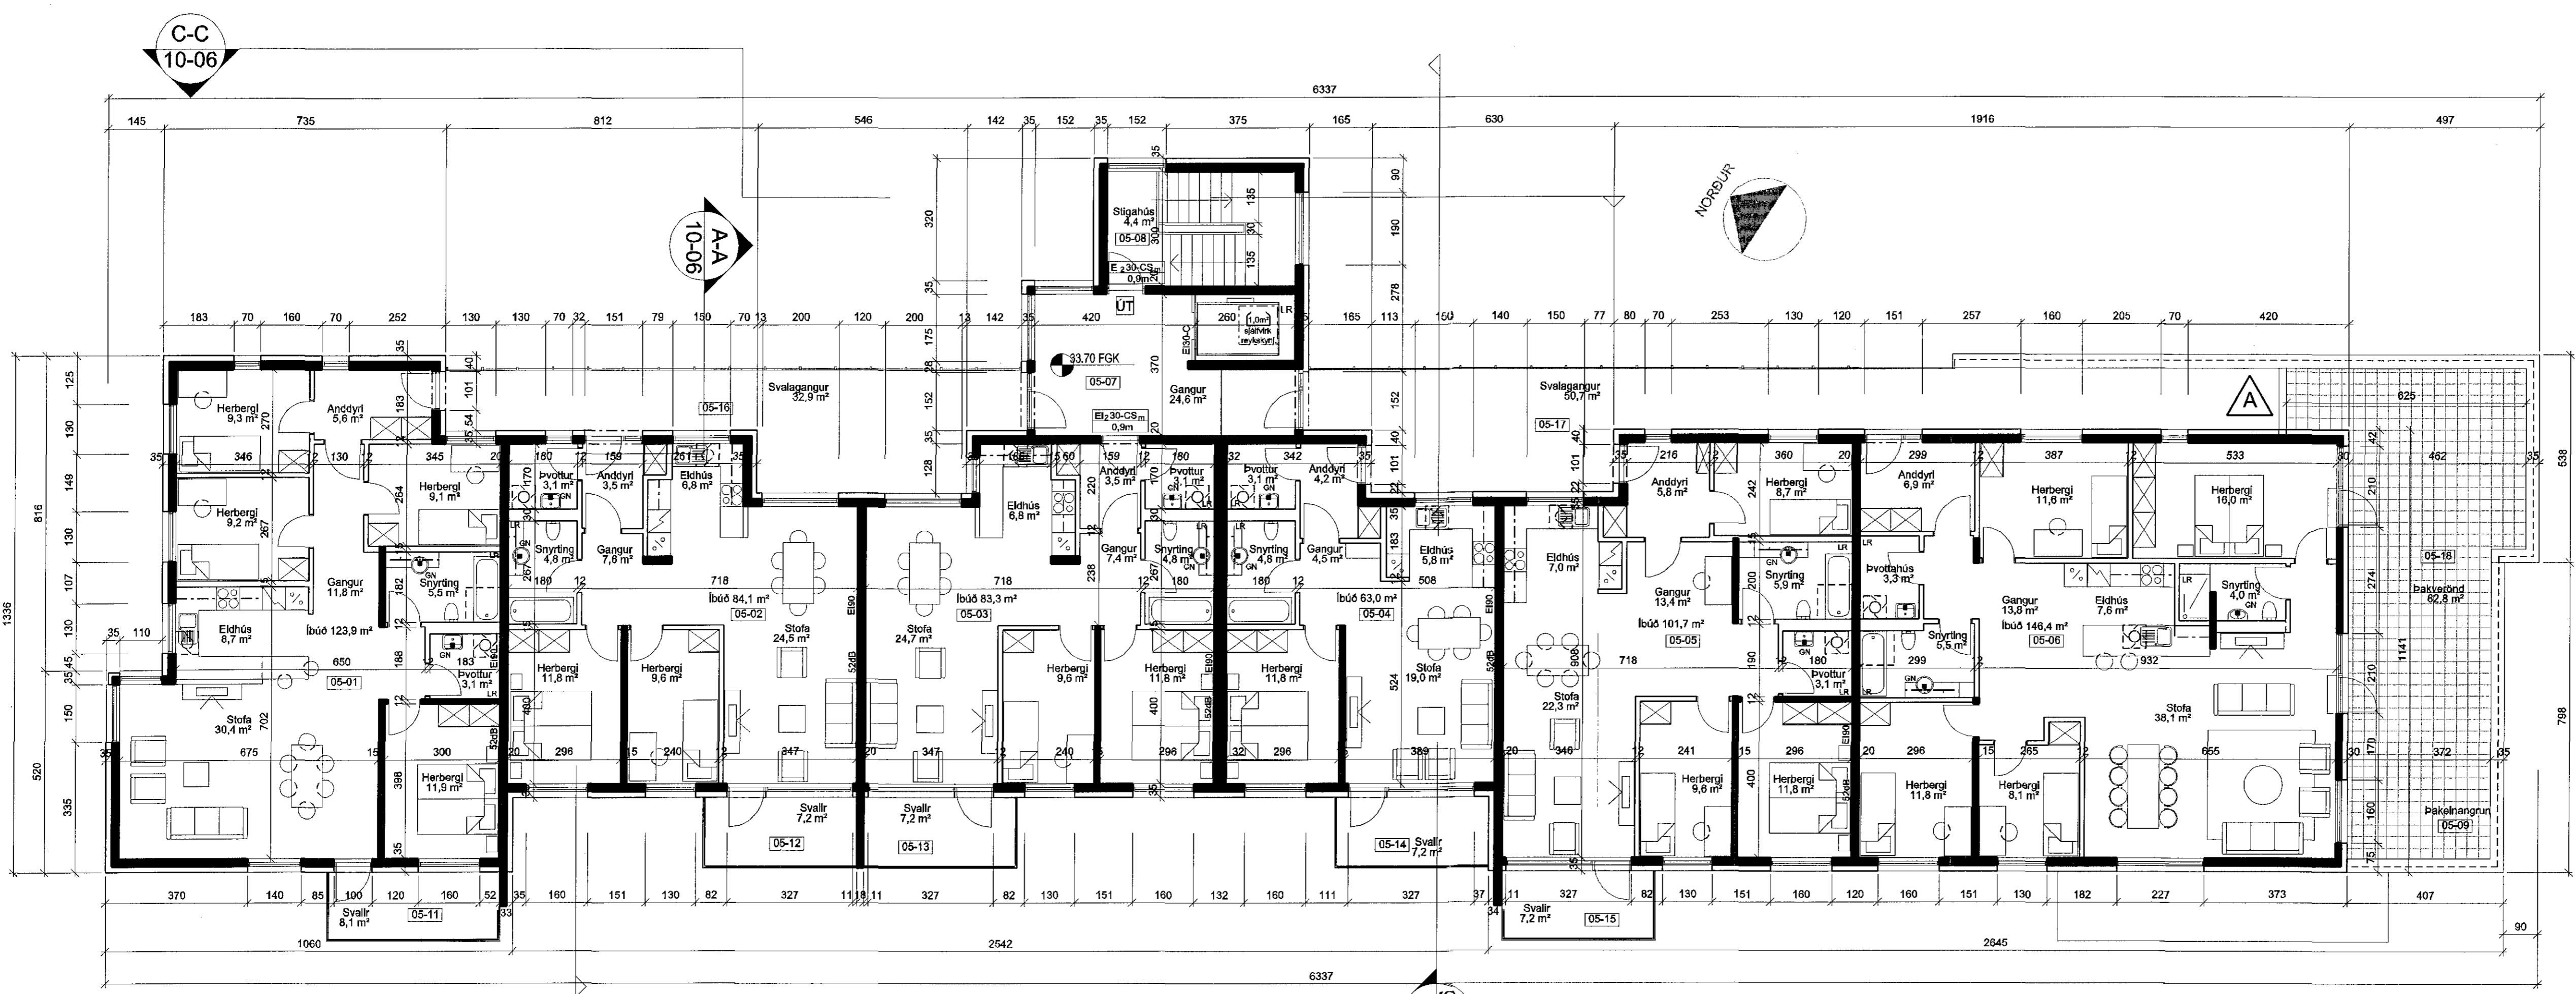

GRUNNMYND 1:100
5. HÆÐ

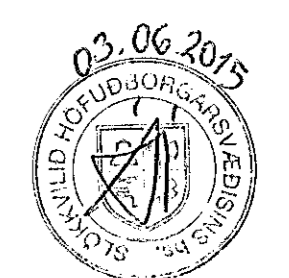

B	SS	SS	14.04.2015
A	UEF	SS	20.03.2013

UTGAFA
BREYTINGAR

ASK
SIGURÐUR STEINAR JÓNSSON
ARKITEKTAR

VERKNAE 0779	ALERNER 10-05	HEMUR 10-05	UTGAFA B
-----------------	------------------	----------------	-------------

SKIPALÓN 5
HAFNARFIRÐI
ADALTEIKNING
GRUNNMYND 4. OG 5. HÆÐ
M.V. 1:100
SS
UEF
SS
14.08.2012
UTGAFA
B