


KAPLAHRAUN 16 HAFNARFIRÐI, MHL. 02.

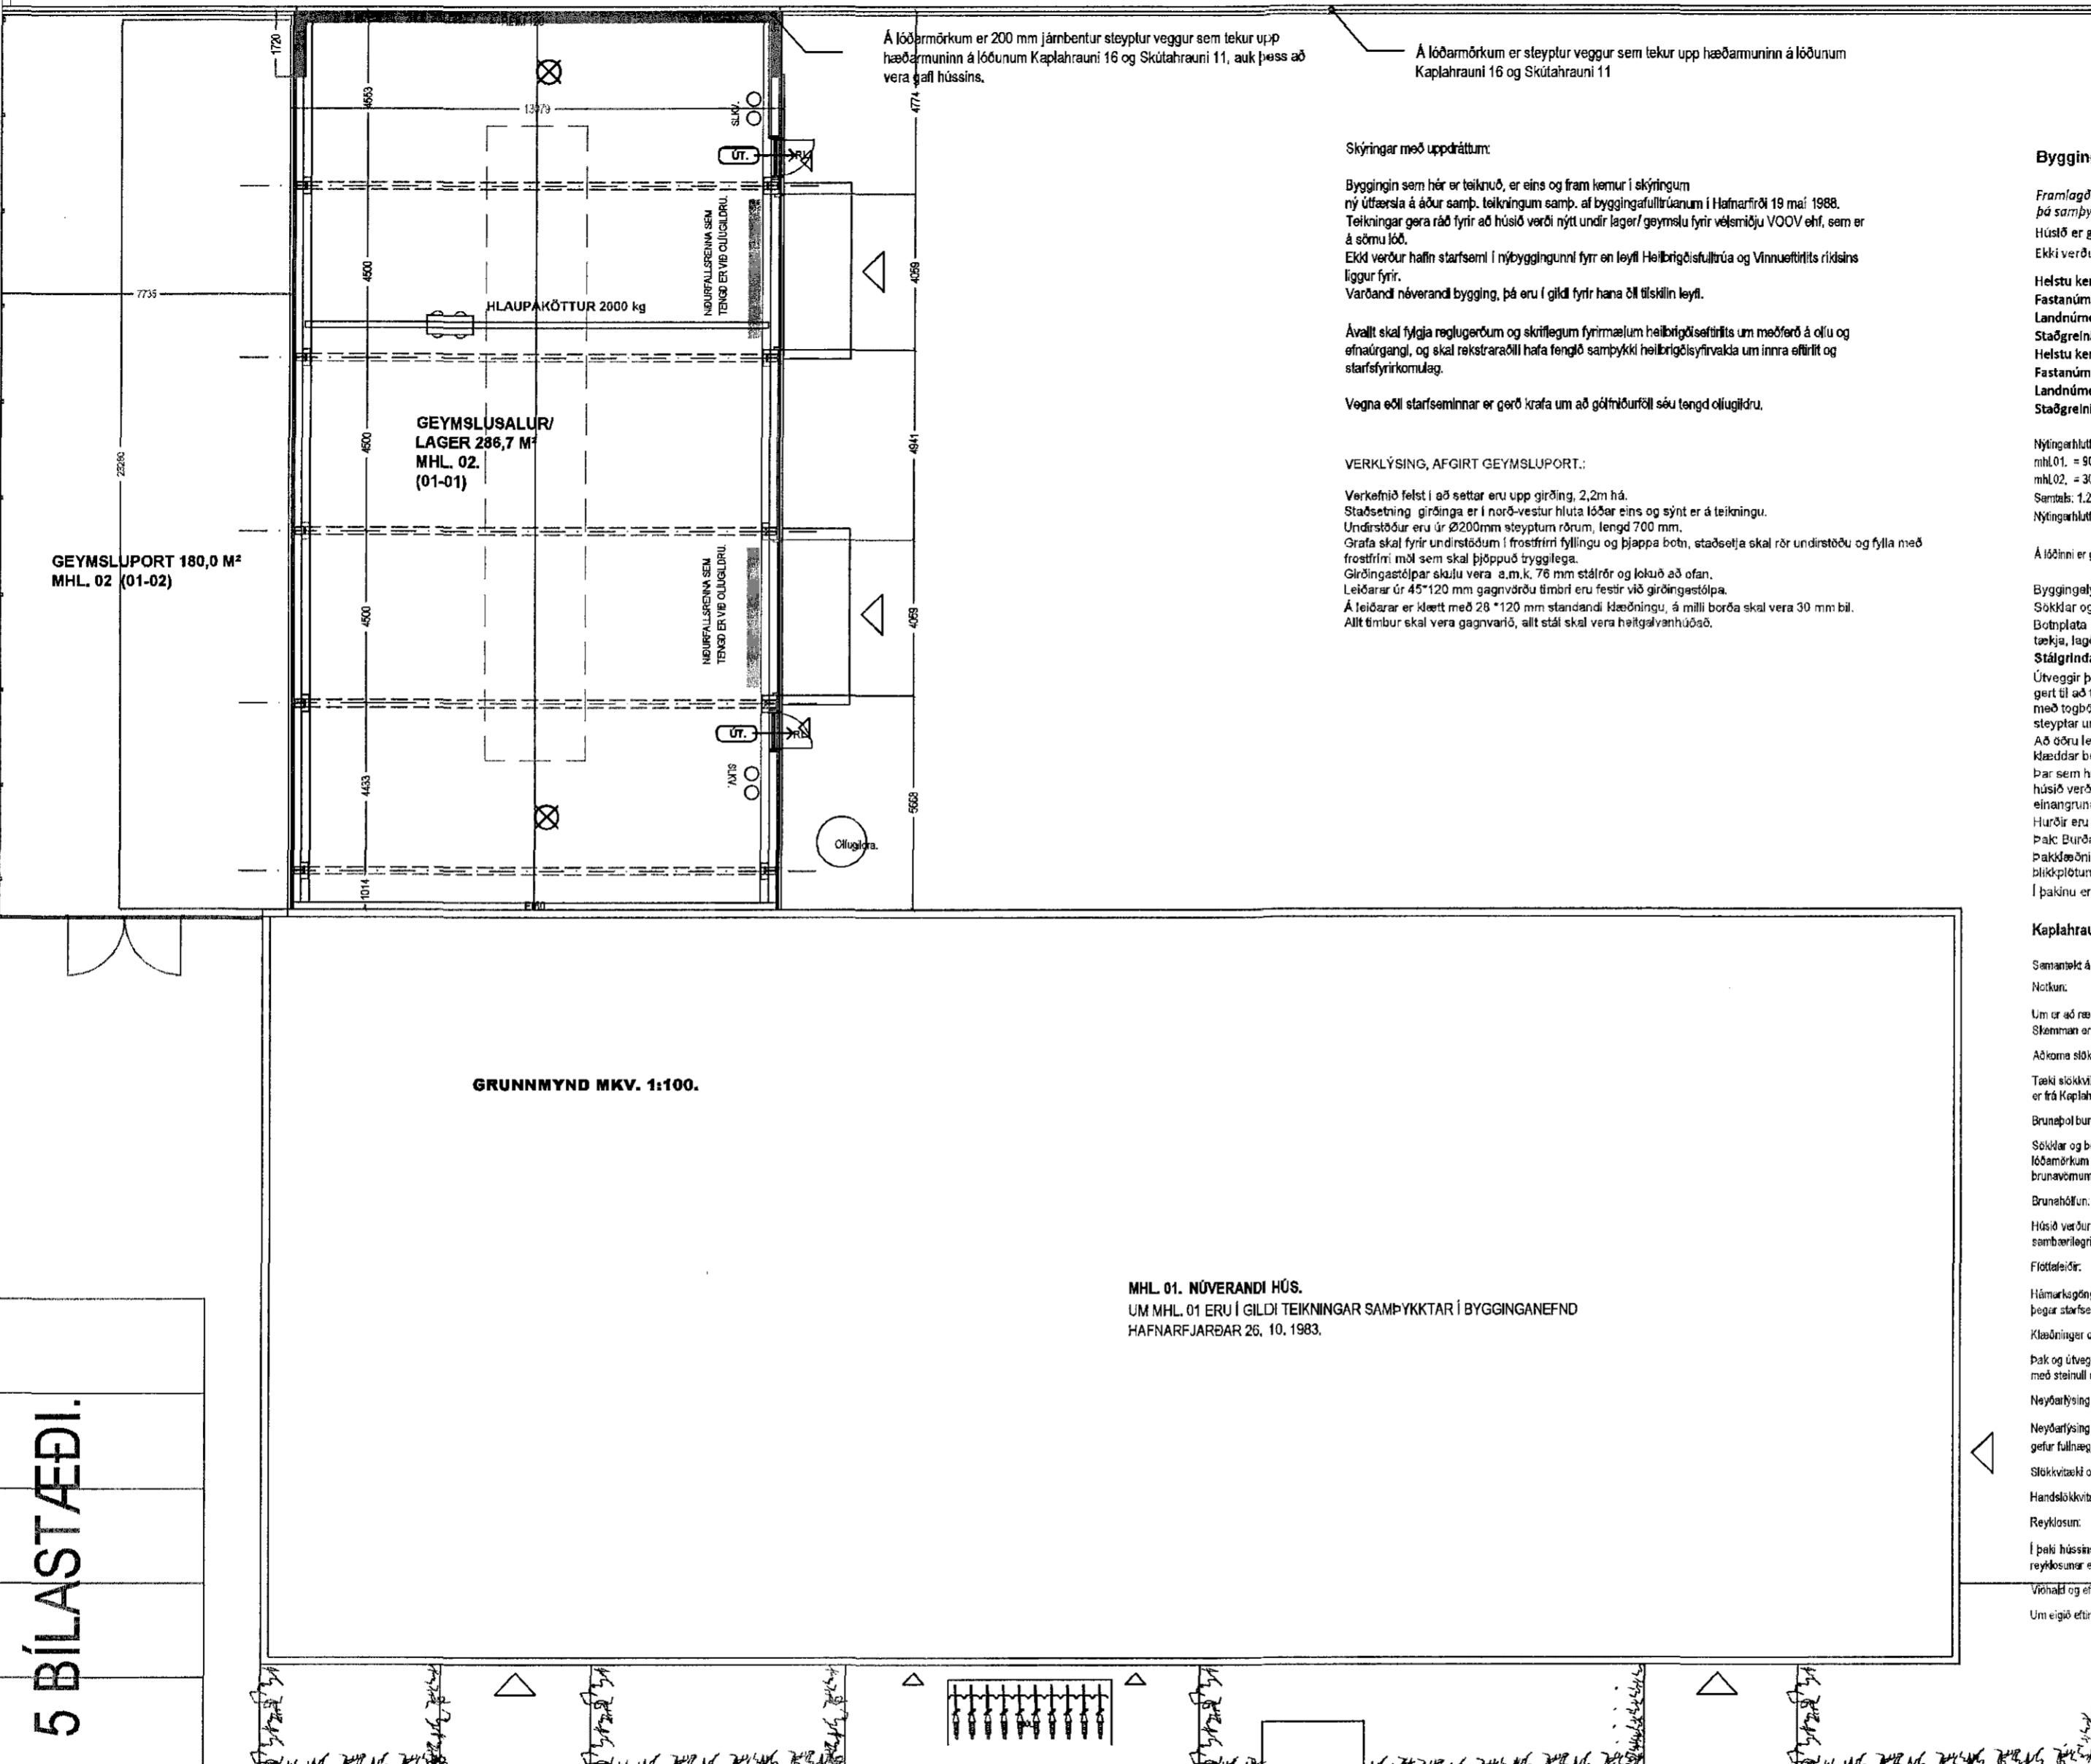

17 BÍLASTÆÐI.

A horizontal strip of musical manuscript paper featuring a single measure. The measure begins with a vertical stem pointing upwards, followed by a short horizontal line segment representing an eighth note. A vertical bar line is positioned to the right of the note.

KAPIAHRAUN 16 HAENAREFIRDI MHL 02

Sigurður Þorvarðarson byggingafræðingur bfi.
Teknistofan Strandgötu 11 220 Hafnarfirði.
STH. teknistofan ehf. kt. 510298-2769. Kt. aðalhönnuðar: 141250-4189.
Sími: 5651510. Netfang: teknistofan@simnet.is

Skýringar:	Aðalupplýrðir.
Teikning:	GRUNNMÝND OG SKÝRINGATEXTAR.
Mælkvárdi:	1 : 100.
Undirskrift:	R/10/14 (Jón) h
Blað nr.:	1 af 3.
Dagsetning:	desember 2013.
Breytt:	