

LYKLAMND

ÓSEYRARBRAUT 22 - FRYSTIGEYMSLA EIMSKIPS

Anna Margrét Hauksdóttir arkitekt, k. 120965 - 9189
Anna Ott Brynjarsdóttir verkfræðingur, k. 270566 - 7199
Finnur Hauksdóttir arkitekt, k. 170581 - 7249
Haukur Hauksdóttir verkfræðingur, k. 252938 - 2079


Höfundur: Anna Margrét Hauksdóttir
Höfundarstíll: Anna Margrét Hauksdóttir

Dagsetning: 29.05.2015
Mælingar: 1.10.2015
Yfirlit: AMH
Býging: AMH

GRUNNMYND 2. hæð
Húll


ARKITEKTUR VERKFRÆÐI HOHNUN

Kaupvangi · Myraneyri · Sími 460 4400 · Fax 460 4401 · email@arkitektur.is · www.arkitektur.is
Þingmissi 21 · 101 Reykjavík · Sími 561 4400 · Fax 561 4411

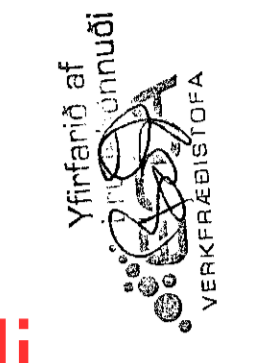

15.10.2015
HEITINGUR
HAFNARFARÐAR-
OG KÖNNINGSSVÆRIS
Gæðingur: 210 gæðingur

Úr Gildi

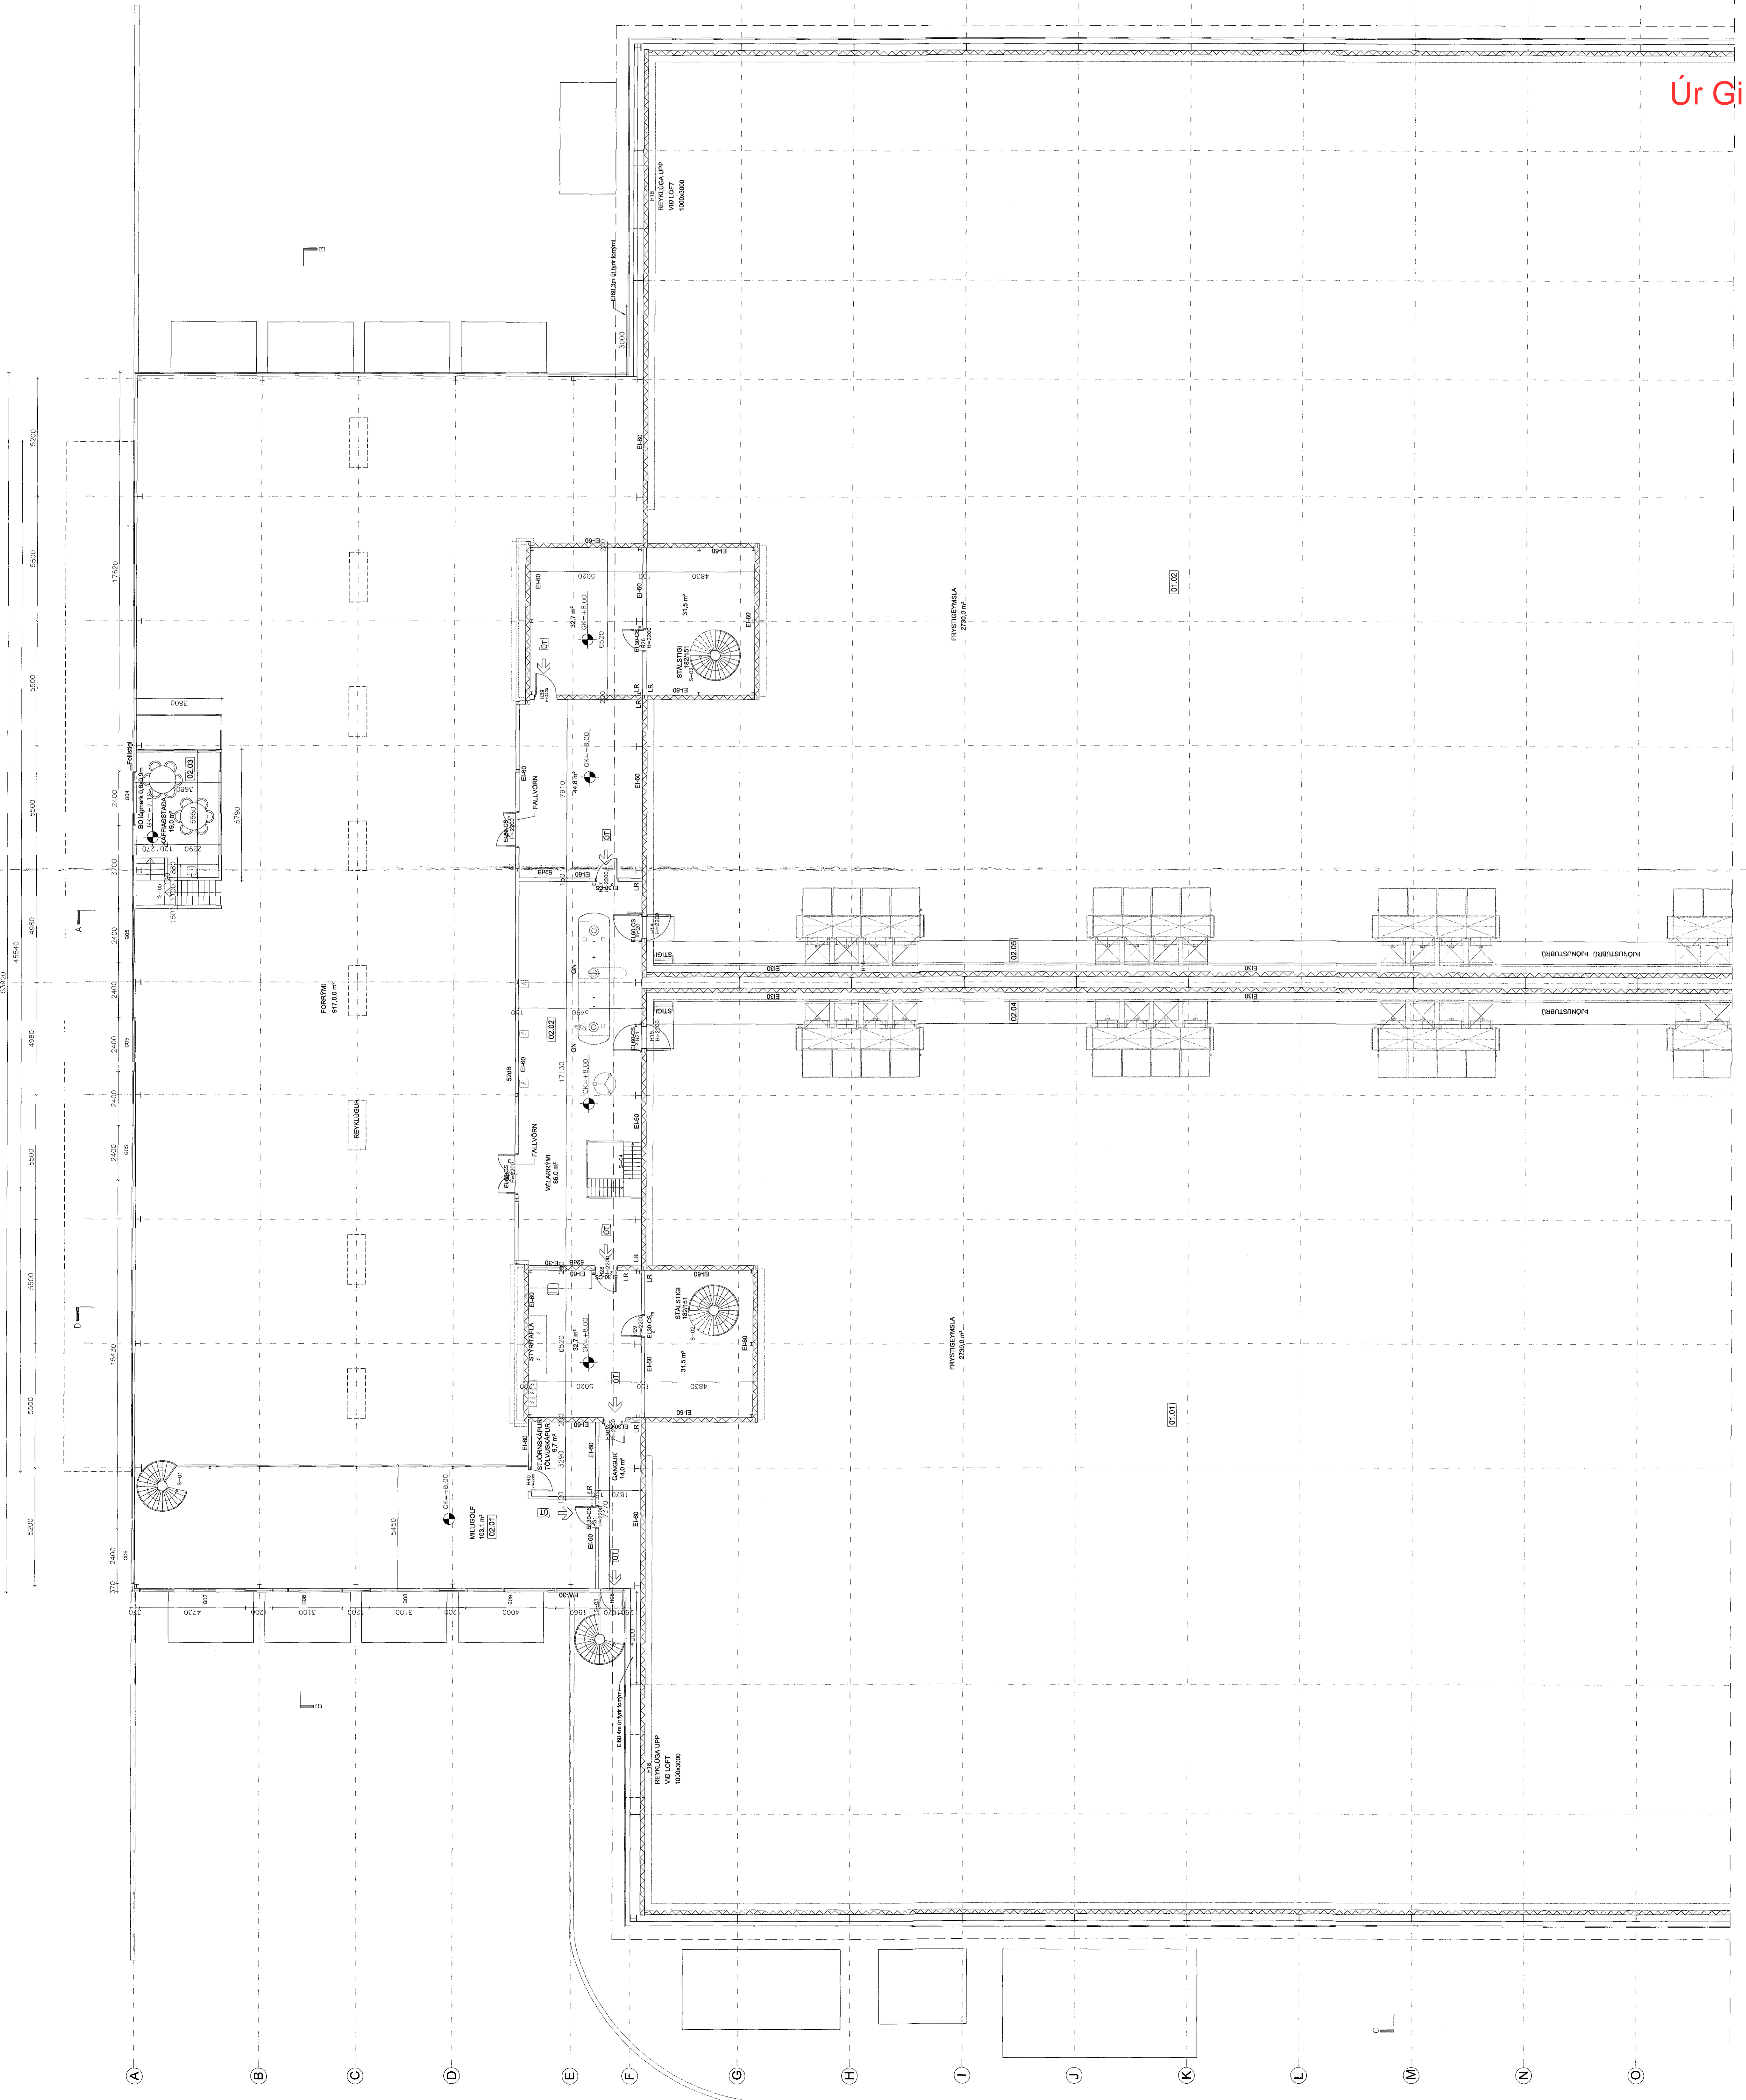

GRUNNMYND 2.HÆÐ MKV.1:100

