


ÓSEYRARBRAUT 22 - FRYSTIGEYMSLA EIMSKIPS

Anna Margrét Hauksdóttir arkitekt, kt. 120666 - 3169
Fanny Hauksdóttir arkitekt, kt. 179361 - 72458 - 719
Haukur Haraldsson teichneðingur, kt. 269958 - 2079

Höfundur: *Anna Margrét Hauksdóttir*
Hönnunarskipti: *Fanny Hauksdóttir*
Dagning: 29.07.2015
Teykn: AMH/GHJ
Yfirfari: AMH
Breyting:

Óseyrarbraut 22
1000000
Græmynd 1. hæð
Húsi
Kaupangar - Myranangi - 600 Akureyri - Sími 460 4400 - Fax 460 4411 - www.ari.is
A-106
Inngangsstígræsi 27 - 10' Reykjavík - Sími 961 4400 - Fax 961 4411

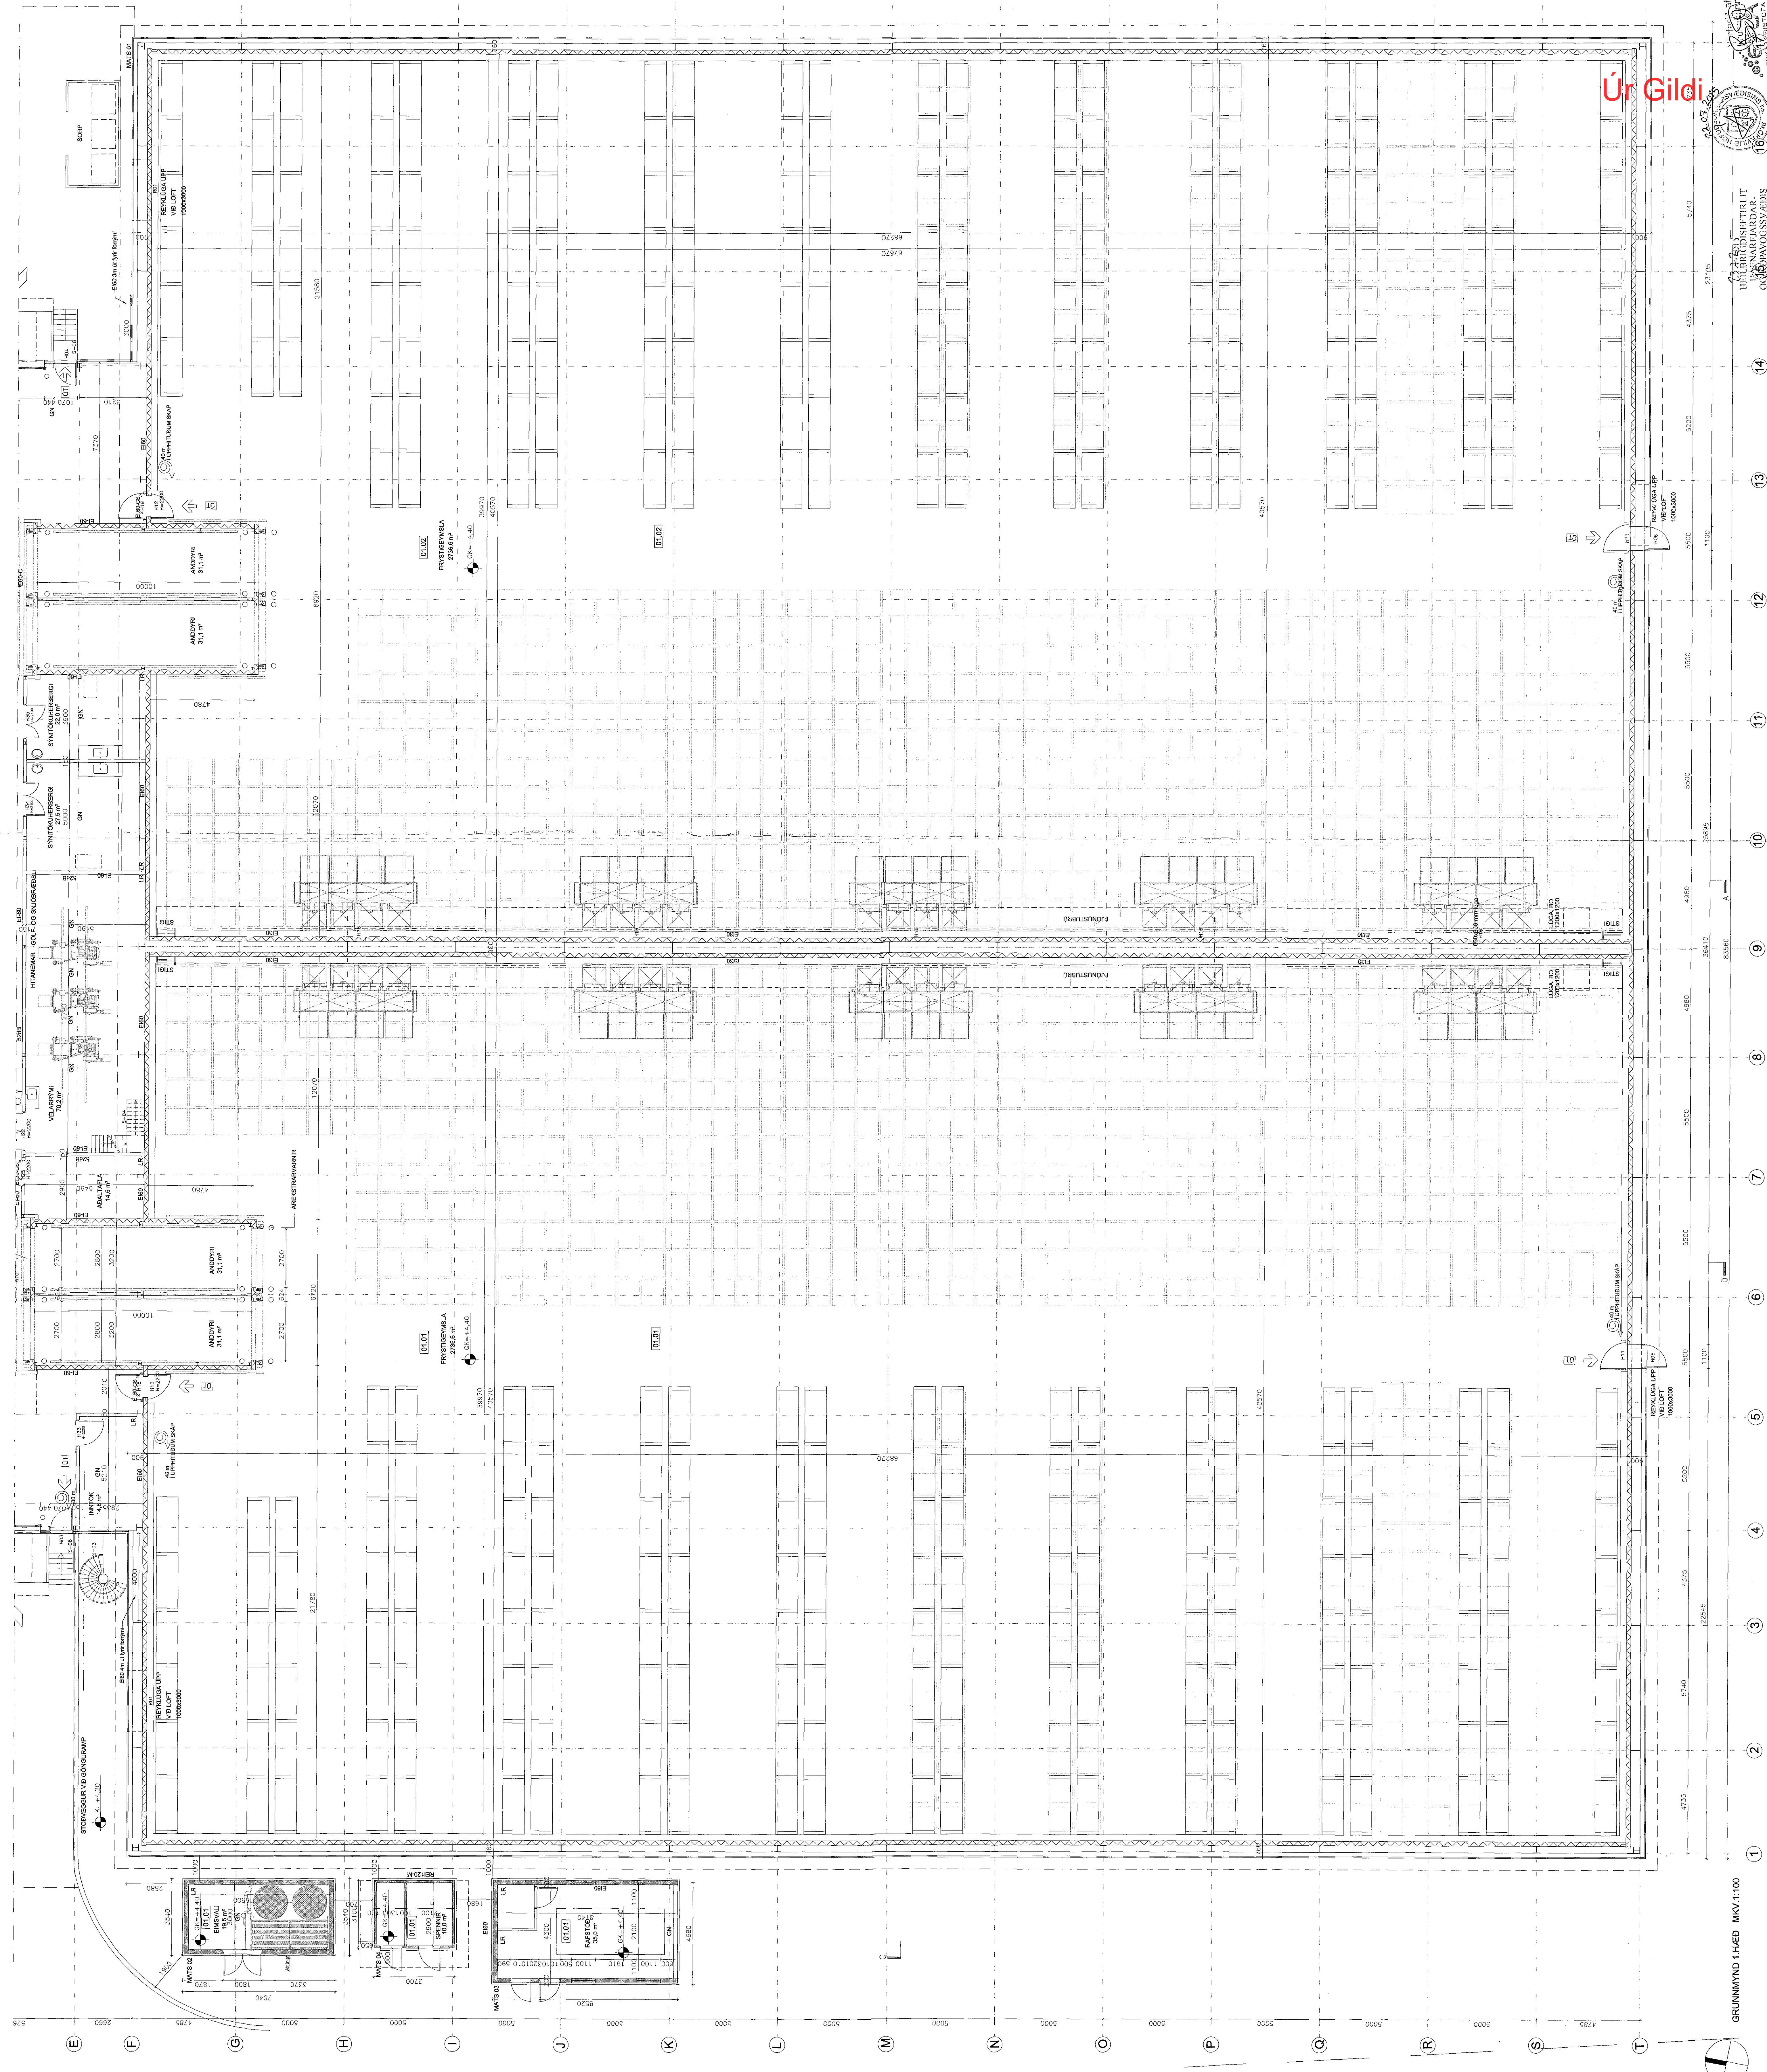

Úr Gildi



HEILBRIGSÉFTIRLIT
ONVAVOSSVÆÐIS
Gagnvegi 3-310 Reykjavík

GRUNNMYND 1.HÆÐ MKV.1:100