




ÚTLIT NORÐUR MKV:1:100

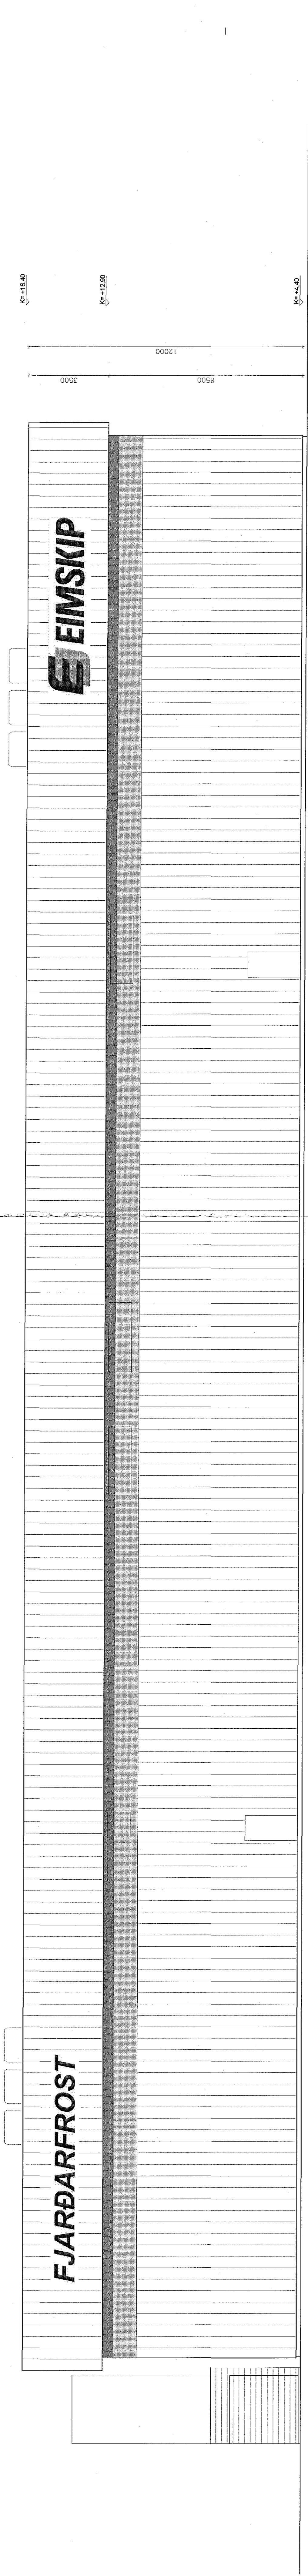

ÚTLIT SUÐUR MKV:1:100

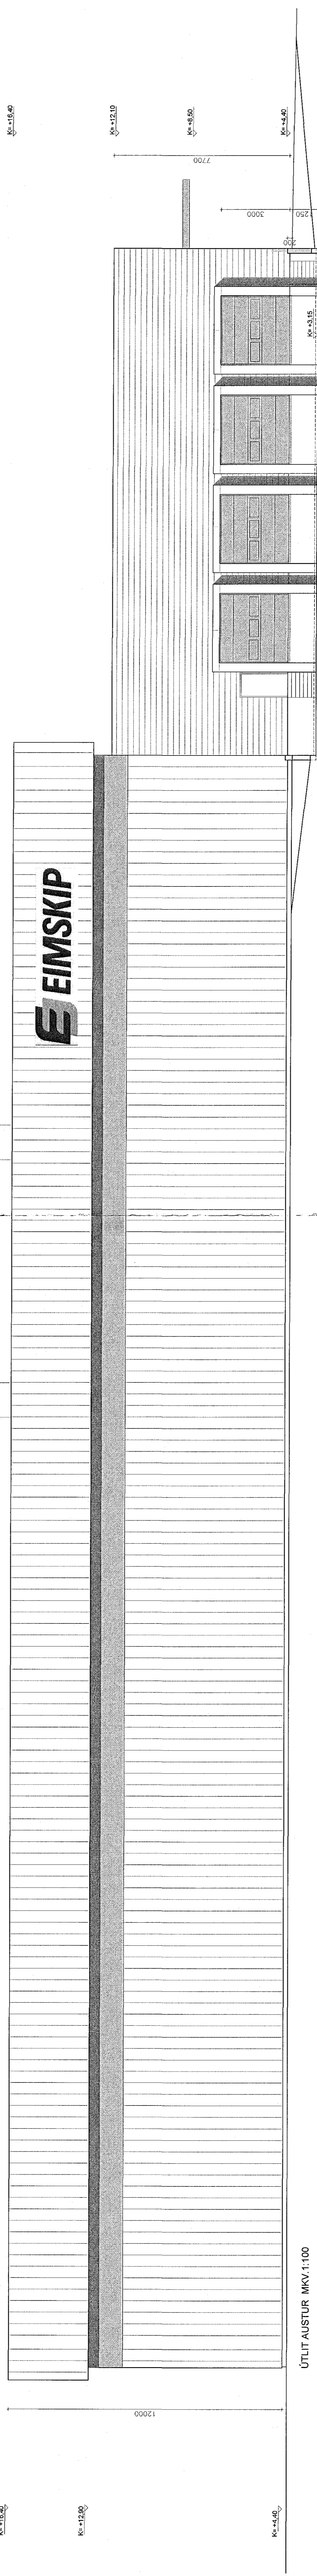

ÚTLIT AUSTUR MKV:1:100

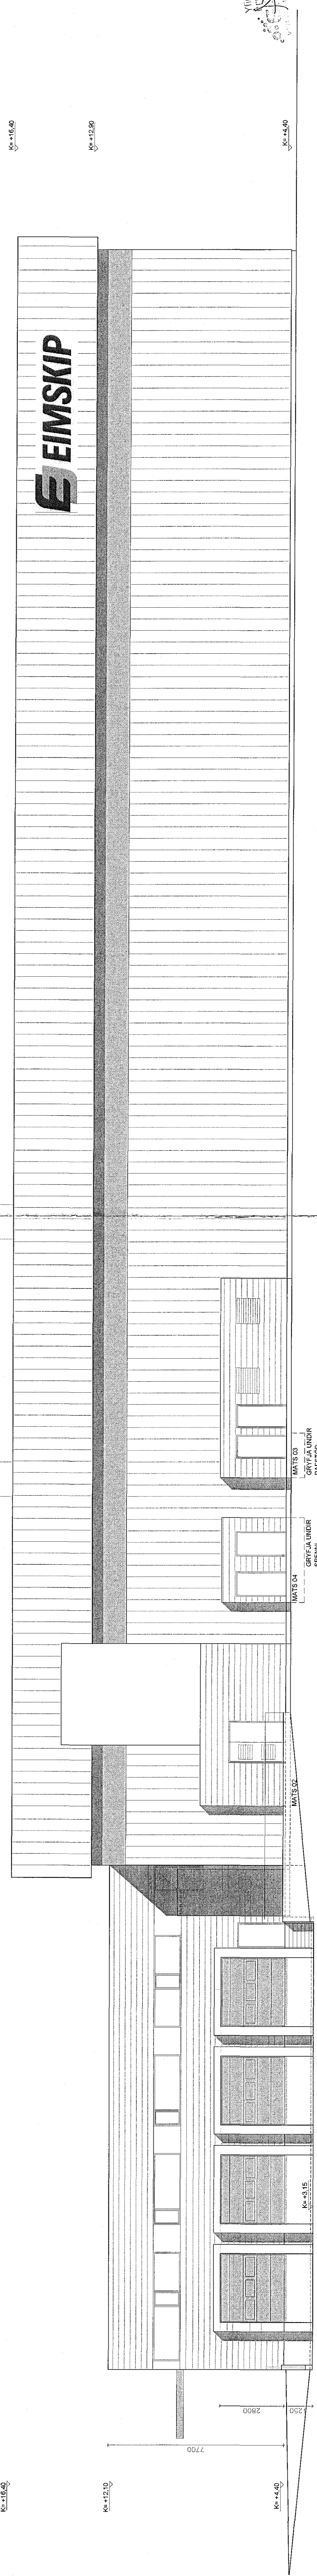

ÚTLIT VESTUR MKV:1:100

ÓSEYRARBRAUT 22 - FRYSTIGEYMSLA EIMSKIP

Anna Magna Hauksdóttir arkitekt, kt. 120665 - 3169
Anton Ólafsson arkitekt, kt. 270569 - 7199
Haukur Haraldsson arkitekt, kt. 280838 - 2079

Höfundur: Anna Magna Hauksdóttir
Höfundur: Anton Ólafsson
Höfundur: Haukur Haraldsson

Dagsetning: 26.05.2016
Málavörð: Anna Magna Hauksdóttir
Yfirlikt: Anton Ólafsson
Býring: A

Útlit
A-113

AMH
ARKITEKTUR-VERKFRÉÐ-HÖNNUN
Kauptung: Höfnareigi, 600 Akureyri, Sími 460 4400, Fax 460 4401, www.amh.is
Reginsássvegur 27, 103 Reykjavík, Sími 591 4400, Fax 591 4411



BRETTINGAR
A. Reykjavíkur íbúttíðni og samfarmanasöðunin norðan við Fryðgymna.

26.01.2016 AMH