


GRUNNMYND 1:100  
4. HÆÐ

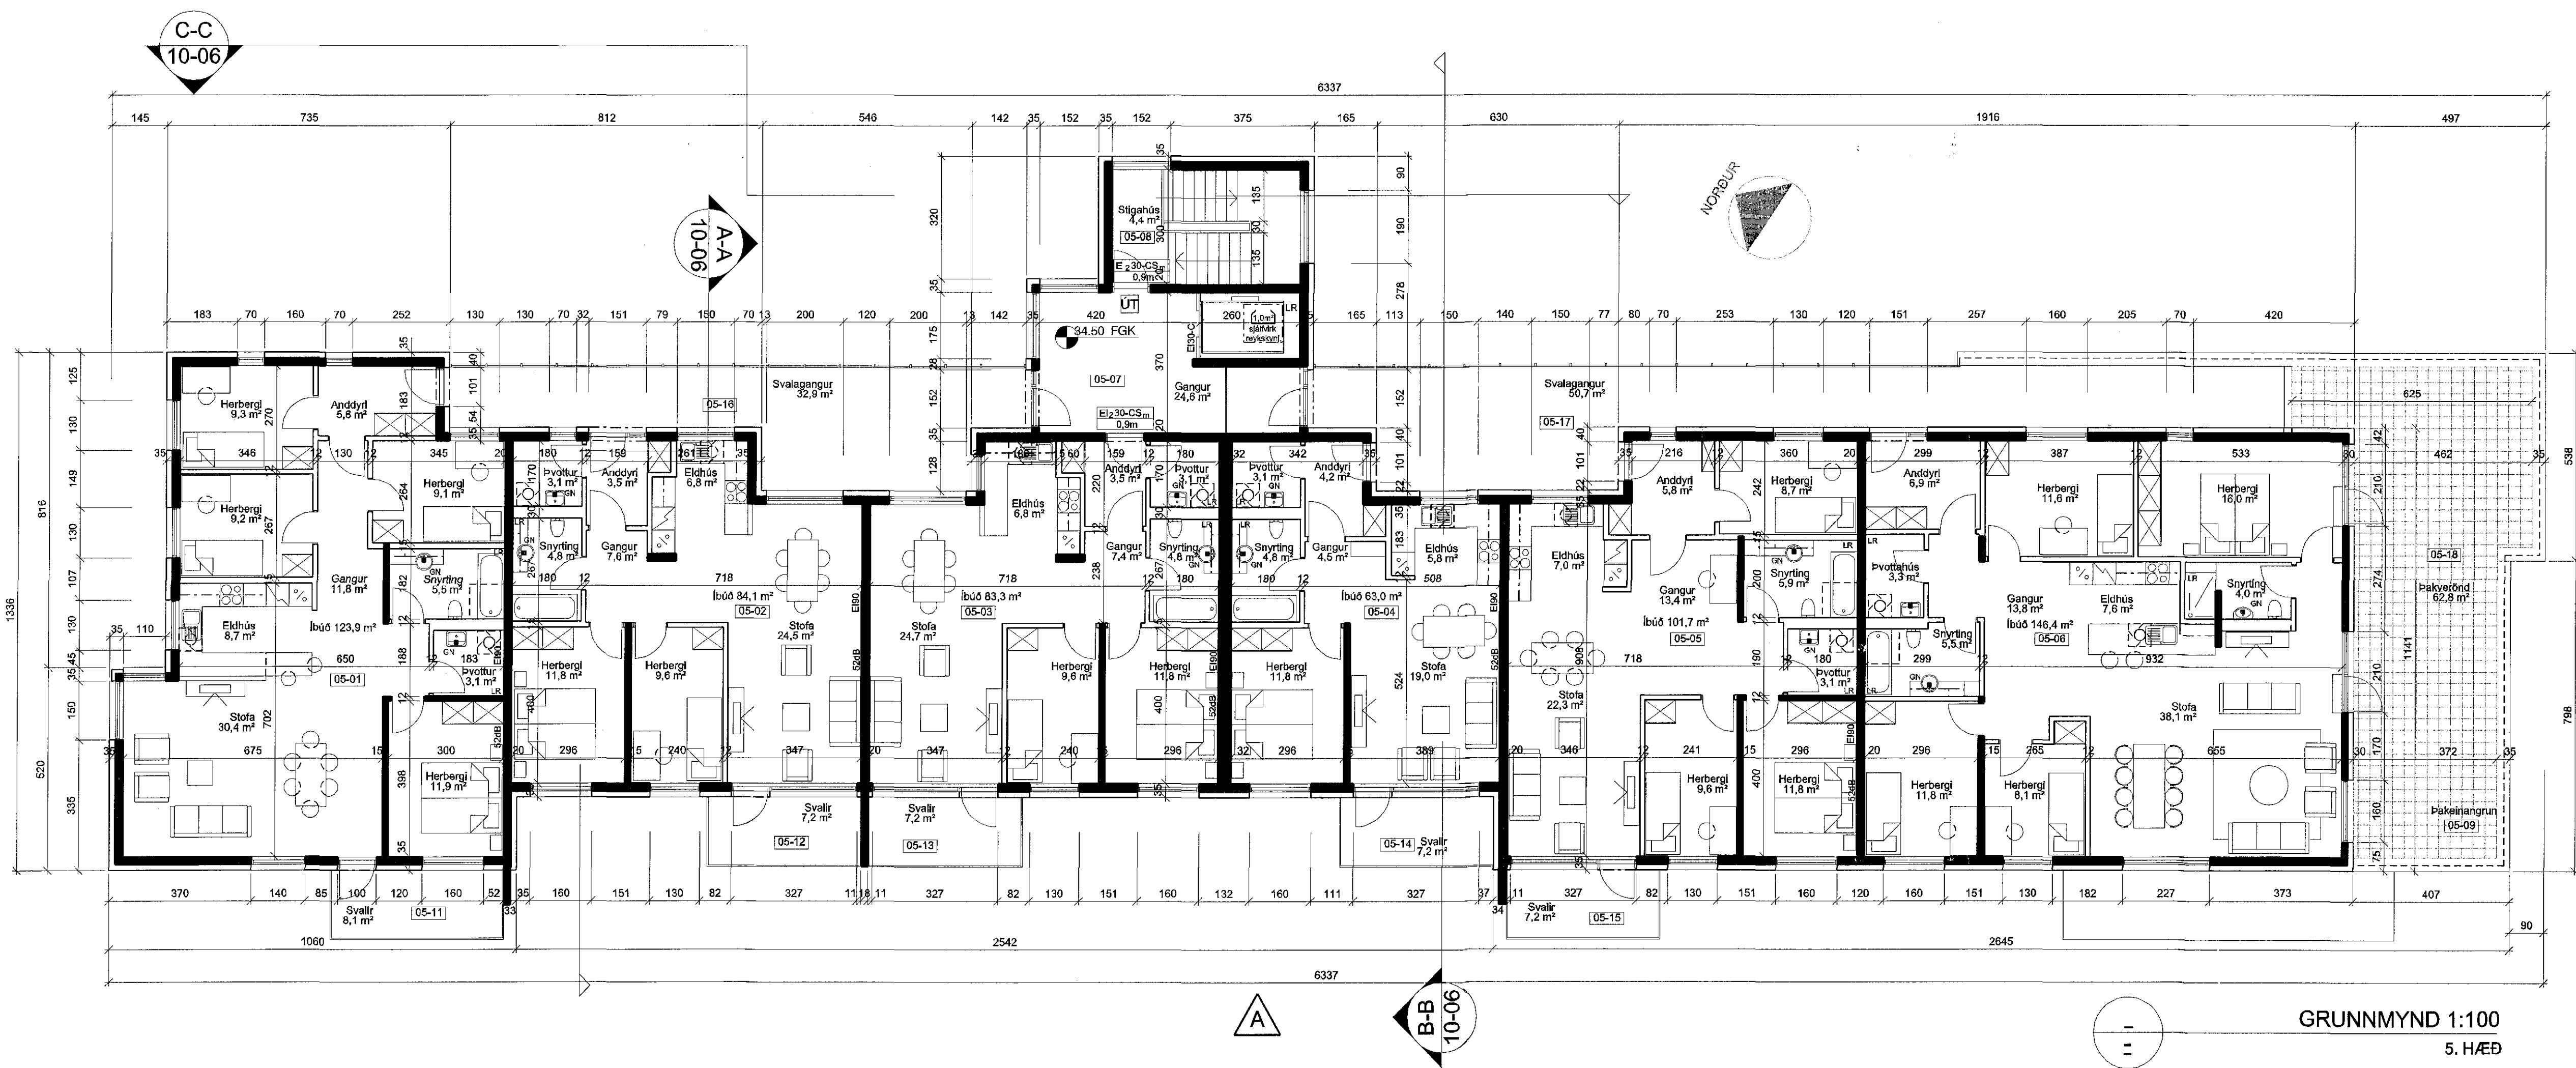

GRUNNMYND 1:100  
5. HÆÐ

A	GRY	SS	04.04.2016
DRÖGAFI	TEIÐNAD	LYFRFARND	DRÖG
DRÖGAFI	TEIÐNAD	LYFRFARND	DRÖG

ASK ARKITEKTAR ehf.  
GEBUSÓLFU 9 101 REYKJAVÍK  
SÍMI 515 0300 FAX 515 0319  
www.ask.is

ARTUN ABALÖNDHUGAR

*Sigurður Sigurðsson*  
ASK ARKITEKTAR

VERKENE	SKIPALÓN 1 HAFNARFIRÐI	DRÖGAFI	A
TEIÐNAD	ADALTEIKNING	DRÖGAFI	1:100
TEIÐNAD	GRUNNMYND 4. OG 5. HÆÐ	DRÖGAFI	SS
DRÖGAFI	16.10.2012	DRÖGAFI	SS
DRÖGAFI	10-05	DRÖGAFI	A