




AUSTURHLÍÐ

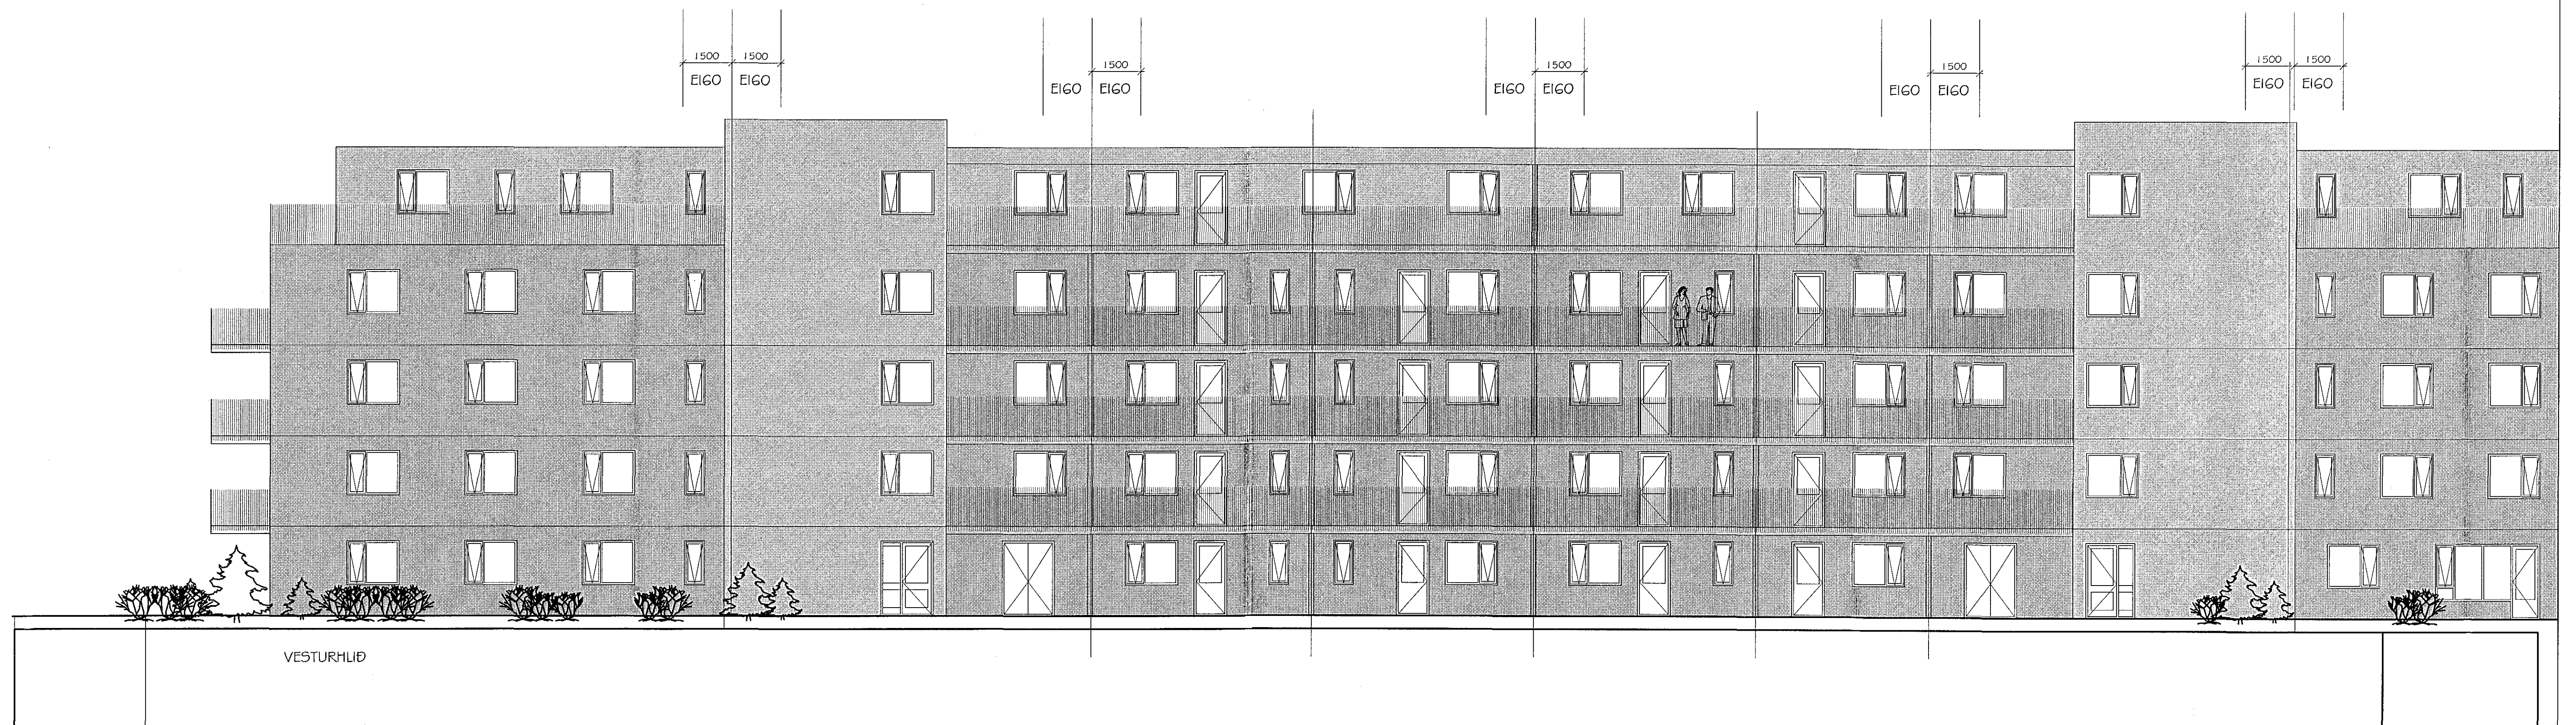

VESTURHLÍÐ

Flatahraun 1, Hafnarfirði
Fjölbýlishús
Útlitsmynd 1

Mark
MarkSTOF
Markaðs 18 300 4.8.18

ÁRANGR	MÉGI	TEIÐANG	TEIÐAL NÚM.
SKVARNÚM	A1 1:100	DAGD.	23.01.2016
RETTI & SÖGK.	TEIÐANG	Þ. AIG/CAD	RETTI & SÖGK.
Magnús H. Ólafsson arkitekt FAI kt. 150850-4759 s. 431 4210 / 893 2002 netfang: mark@ishoff.is		05-4116	