



3

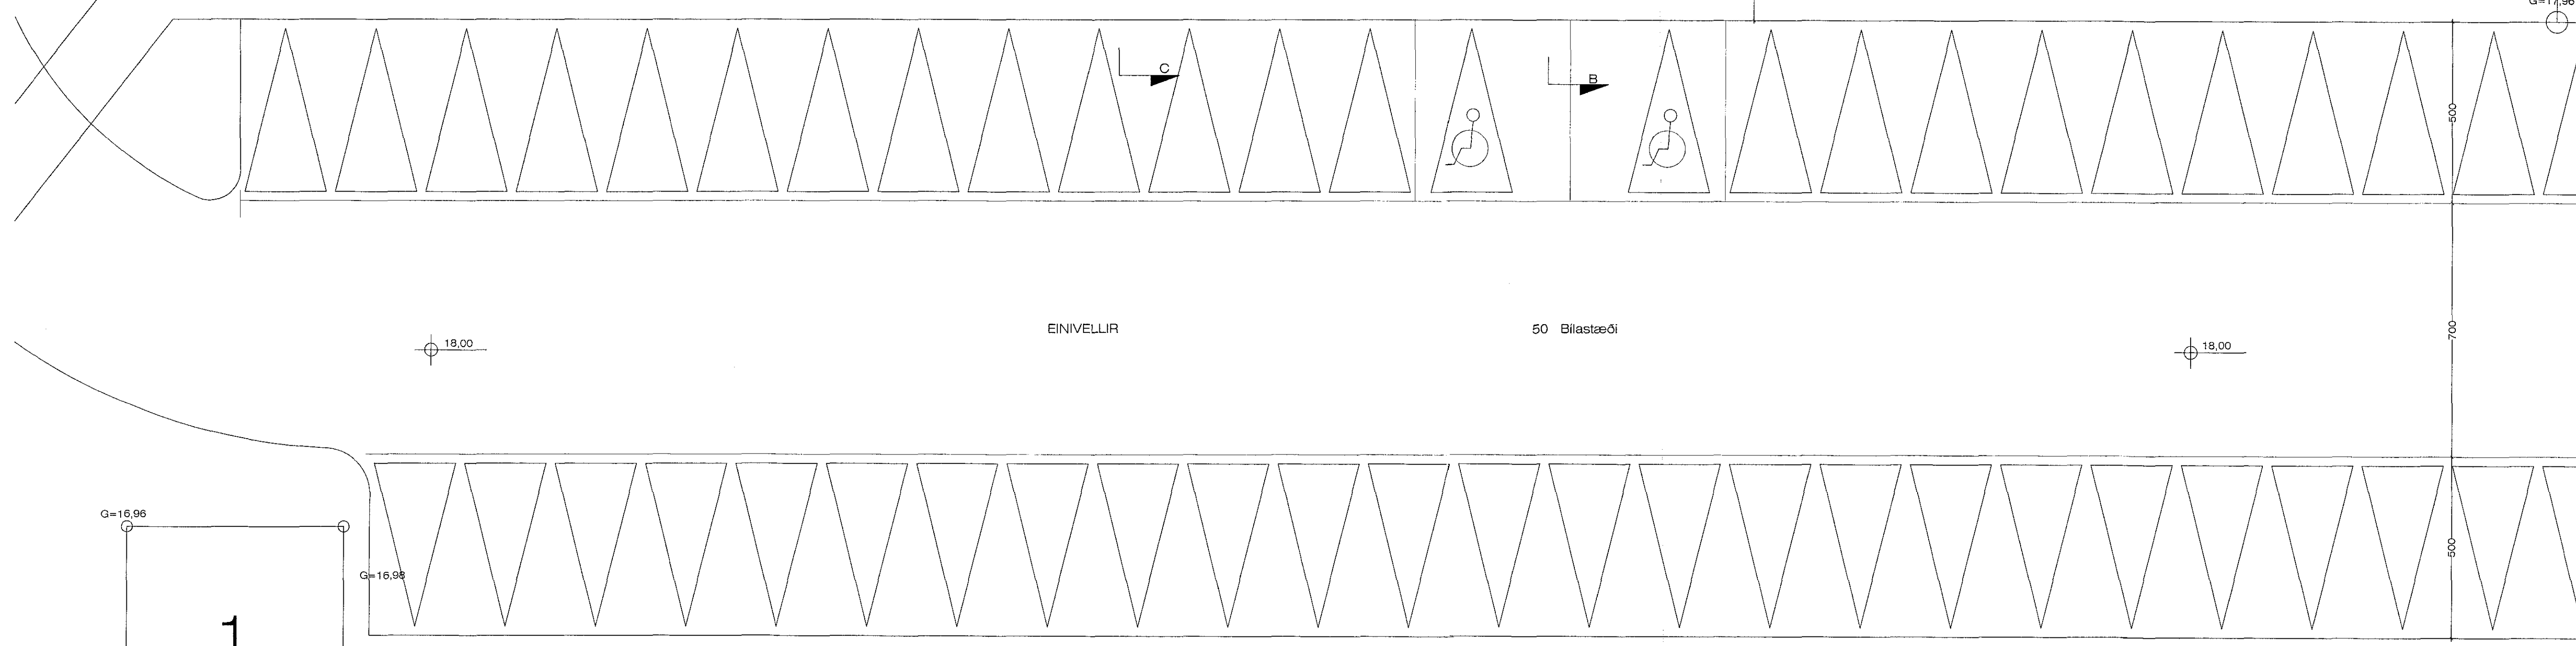

Grunnmynd Kjallara. 1 : 100 Stærð. = 330,5 m<sup>2</sup>

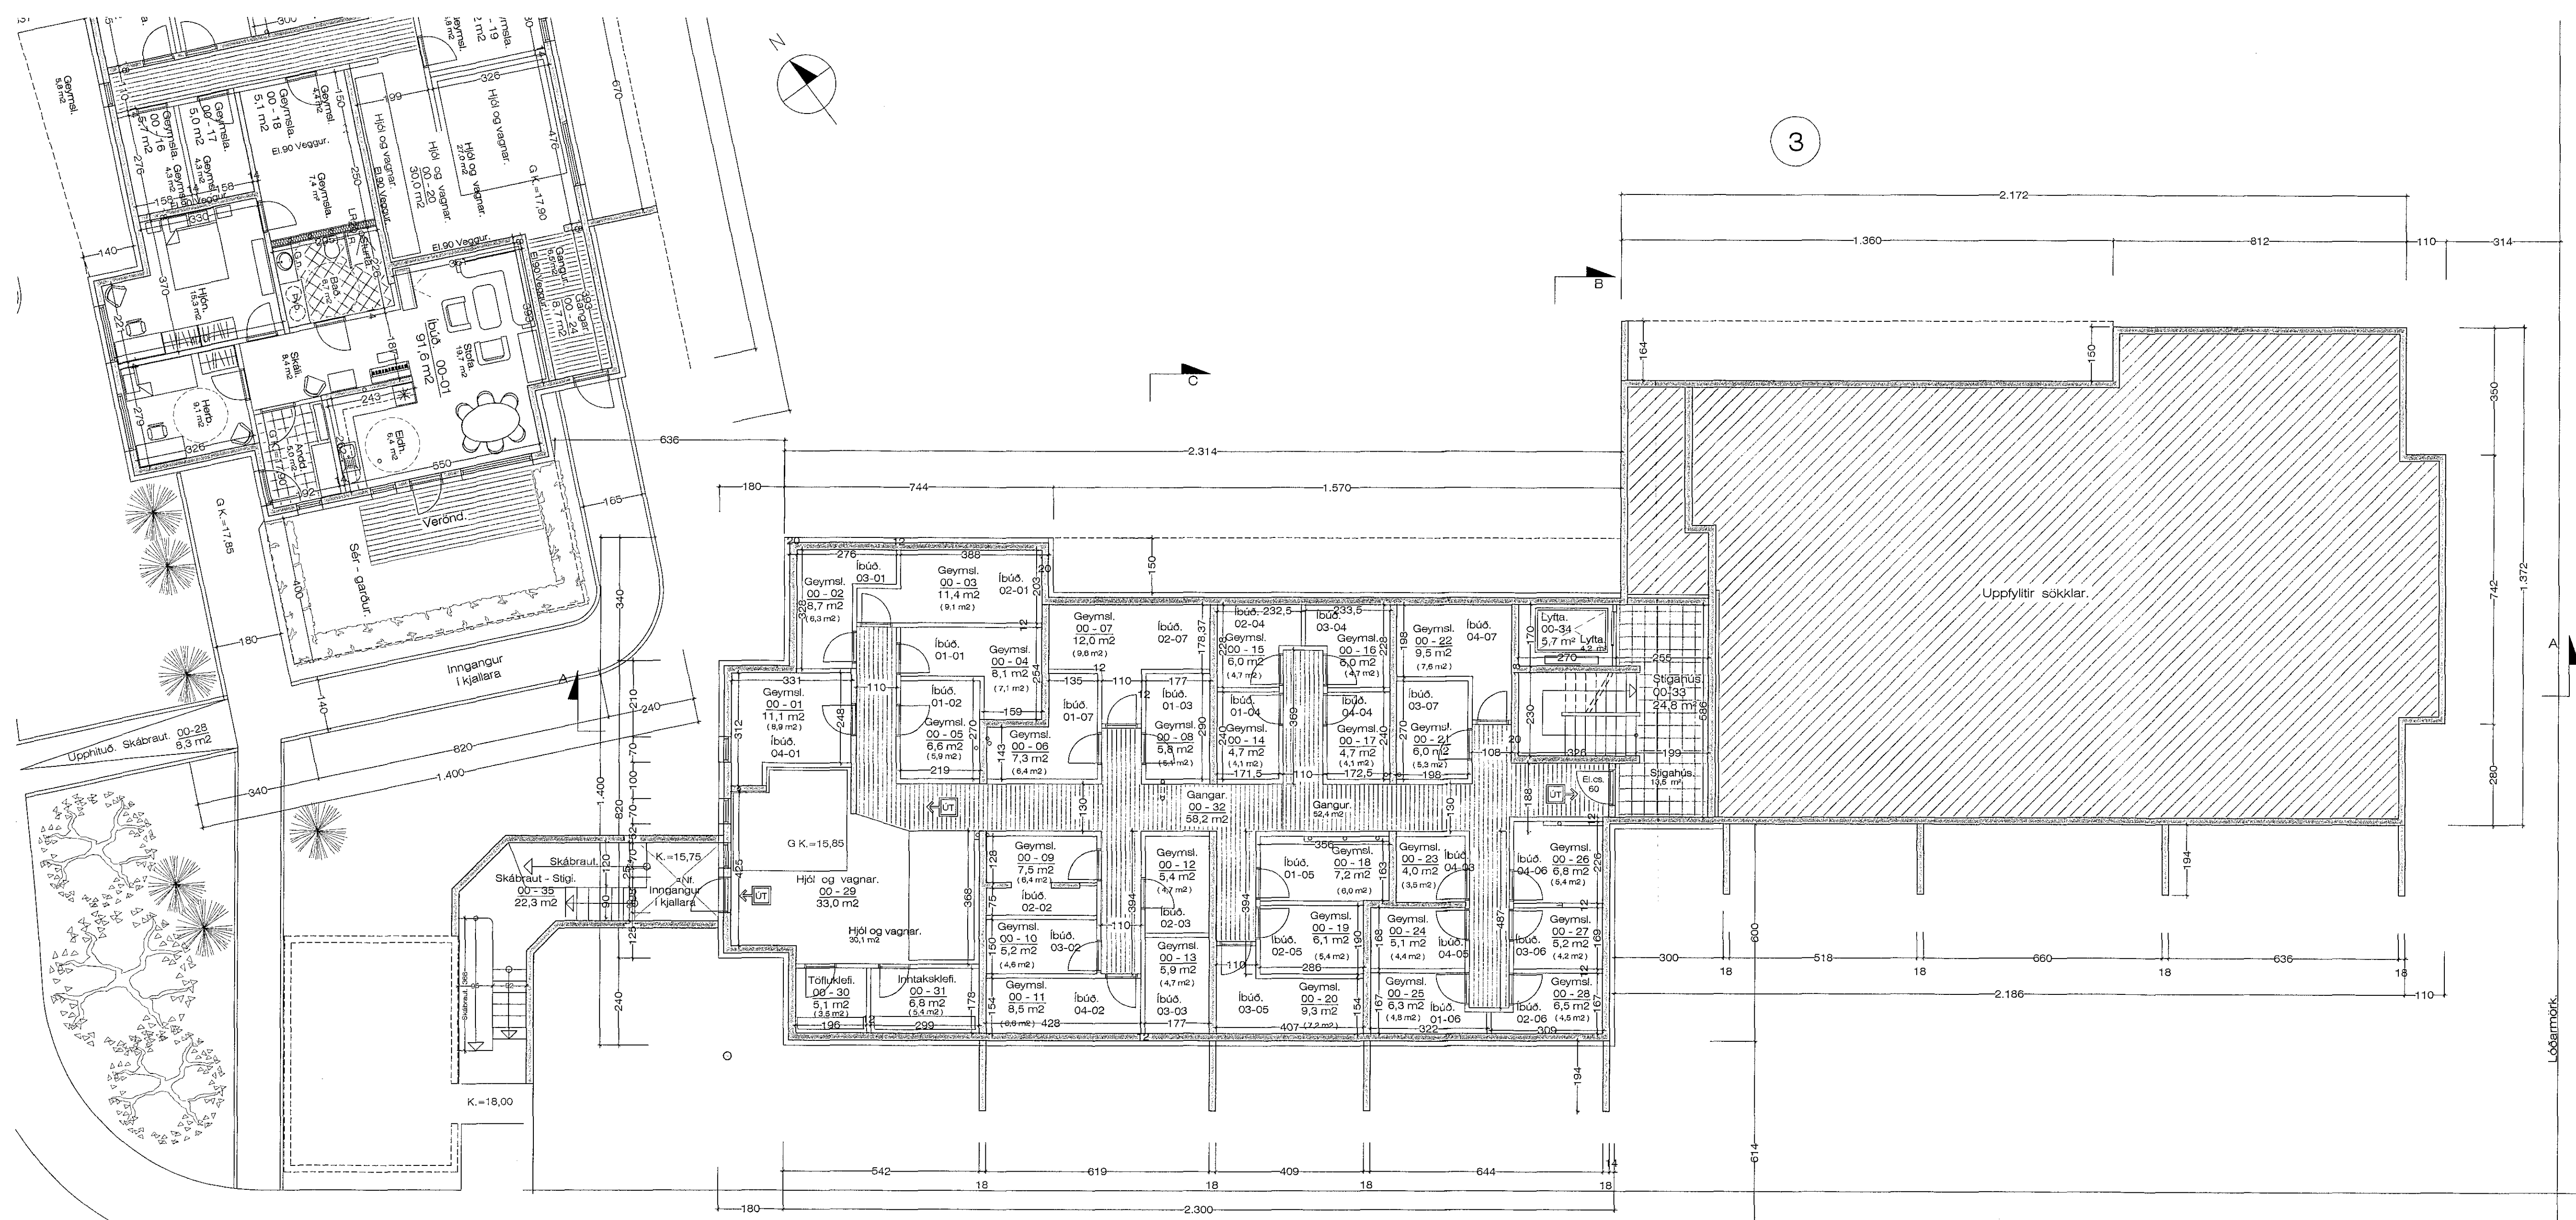

Breytt 25. 10. 2016  
Breytt innra skipulagi í kjallara.

Einivellir 3 Hafnarfirði. Grunnmynd.

VERK. NR. 352      DAGS. 19. 8. 2016      MÁL. 1:100      jon-ark @ istand.is

TEIKN. NR. 02      BREYTT.

**JÓN GUÐMUNDSSON**      **ARKITEKT**      *Jón Guðmundsson*      KT. 310881

VINNUSTOFA      SÚDURLANDSBRÁUT 16      REYKJAVÍK      Sími 552 5055

JonG 14.11.2016 21:03 Einivellir 3 1901.dwg