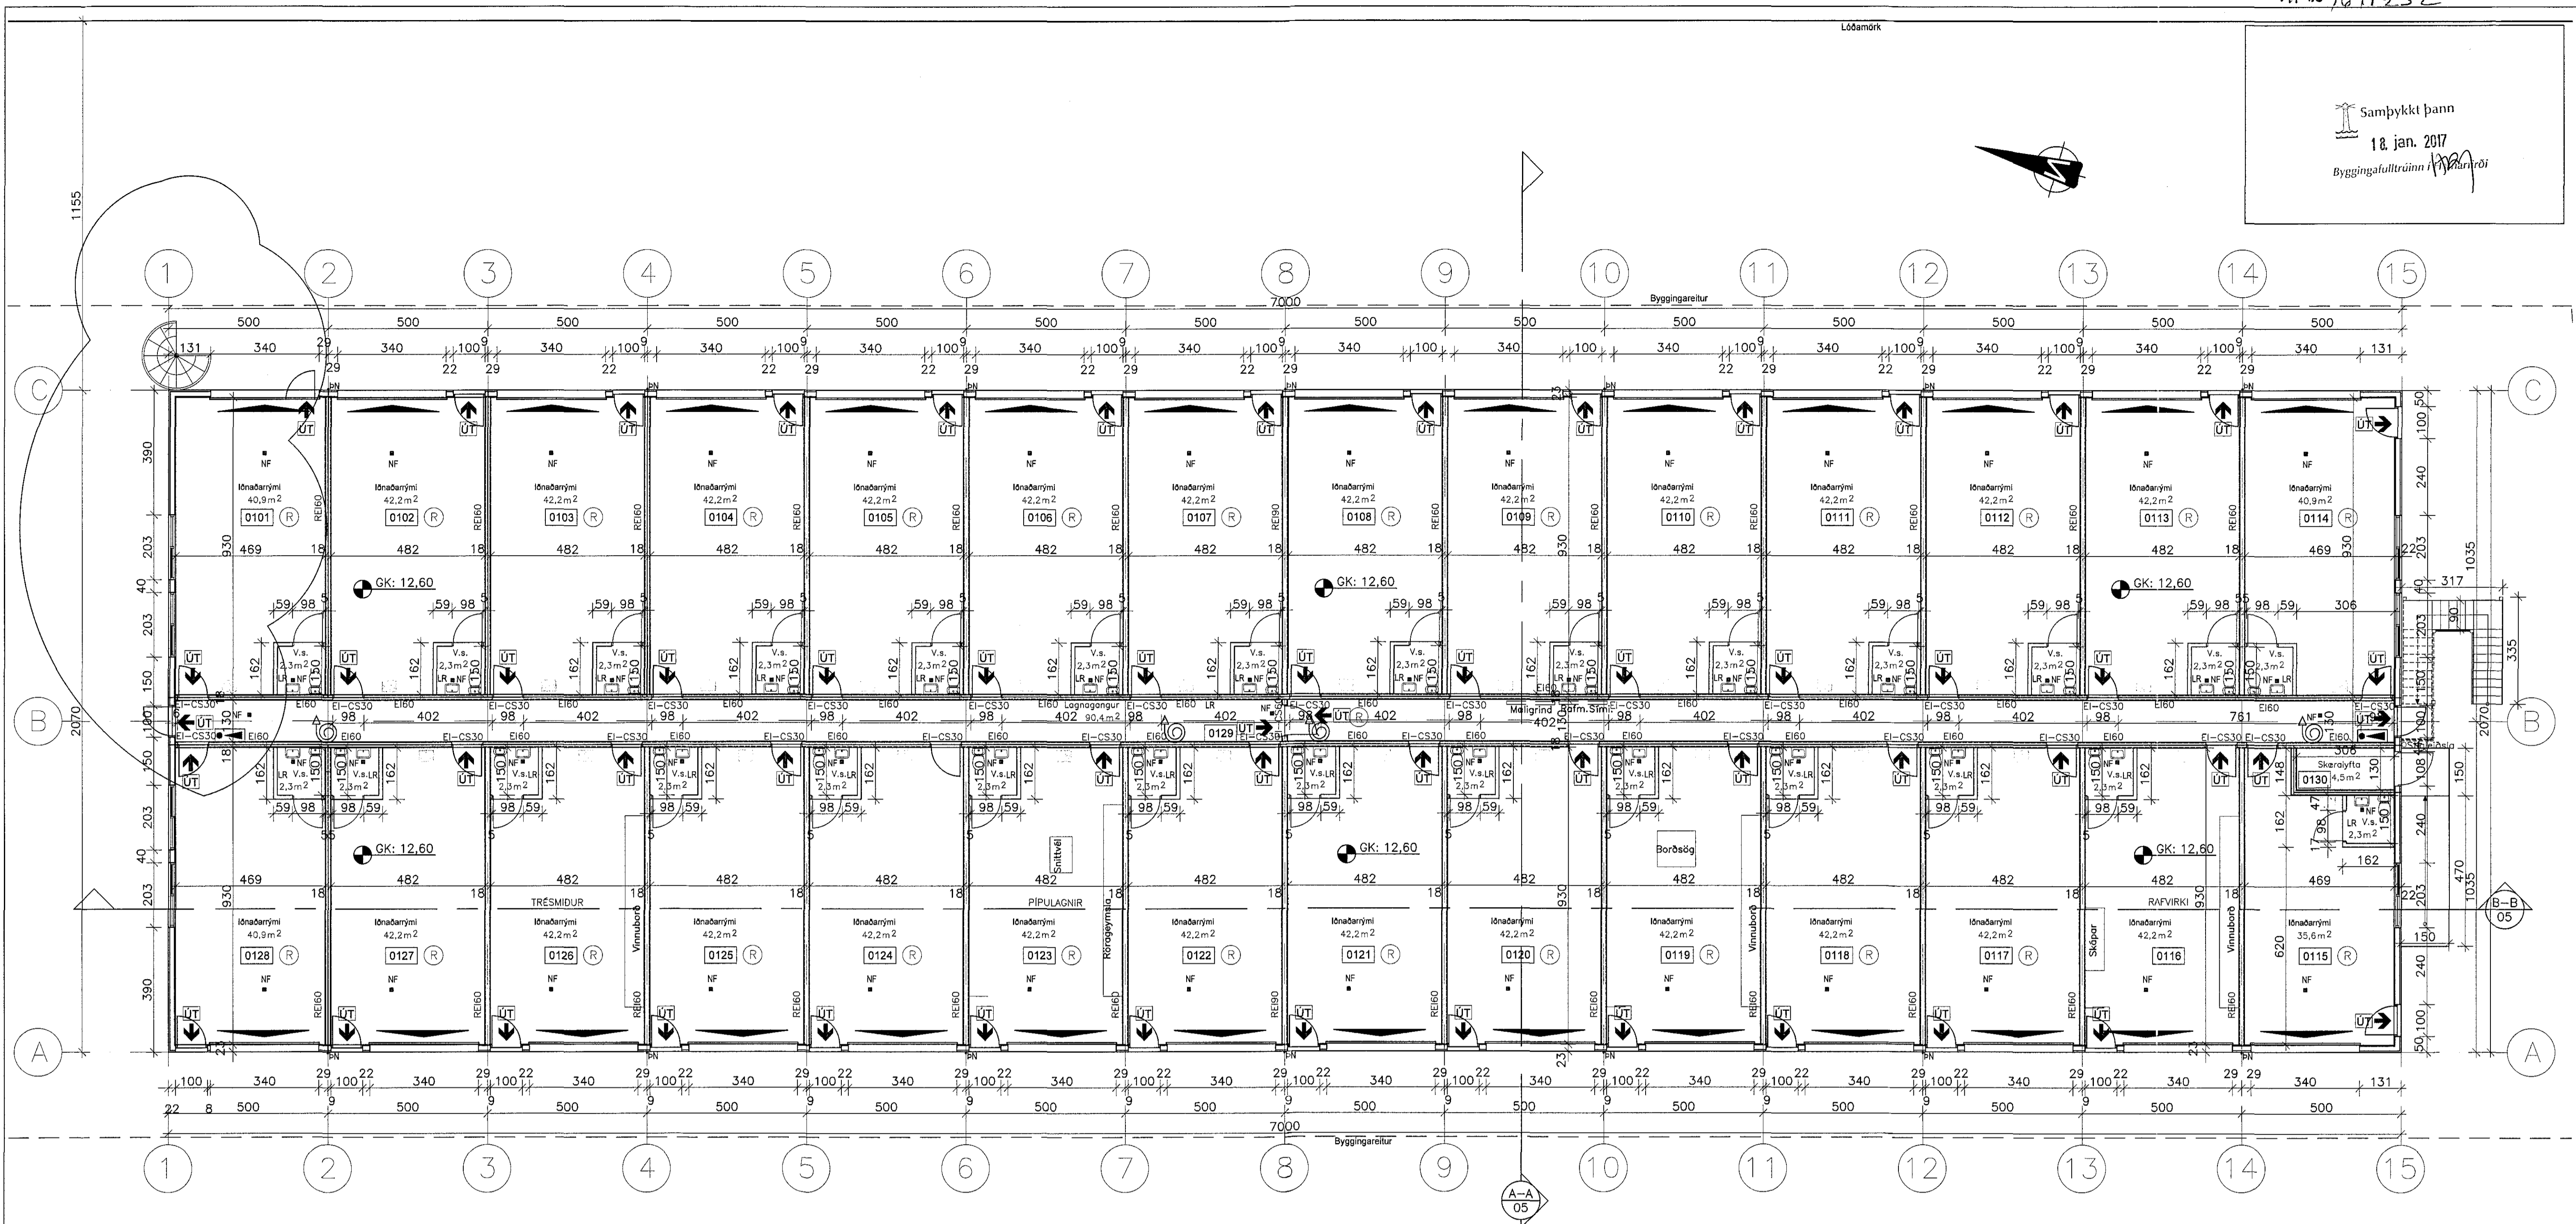


16/11/16 16.11.2016

Samþykkt þann  
18. jan. 2017  
Byggingafulltrúinn



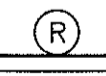
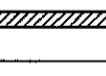
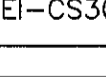
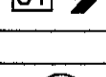
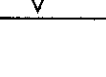
GRUNNMYND 1. HÆÐAR  
1:100

2016-11-04 13:26:08



16.11.2016  
HEILBRIGDISEFTIRLITS  
HAFNARFIJARDAR-  
OG KÖPAVOGSSVÆÐIS  
Gurðalag 5, 110 Gårðabæ  
101 Reykjavík  
málfyrirvörðun 25 frem komi  
i borgu eft. 16.11.2016

TÁKN Á ELDVARNARUPPDRETTI

-  REYKSKYNNARI
-  ELDTÉFJANDI VEGGUR
-  HURDIR: C = SJÁLFLOKANDI  
S = REYKÞÉTT
-  ÖTANGANGUR/FLÓTTALEID
-  BRUNSLANGA

**BREYTT**

- 1) 10.03.08 Spjgln rýma, langveggur og gluggar DK
- 2) 25.04.12 Innra skipulagi breytt DK
- 3) 27.10.16 Innra skipulagi og flóttaleid breytt DK

**Steinhella 14**

**221, Hafnarfirði**

HEIT TEGNINGAR  
GRUNNMYND 1. HÆÐAR  
SKALA: 1:100

DRÖG	TEIKNAR	VERK	BREYTT/RETT	SKALI
DKK	DKK	1.097	0.3	15.01.2007
				02

**TEIKNISTOFAN H.R. ehf**  
Húsbýggingar og rúðgjöf  
Davíð Kari Karlsson  
Byggingrafurðingur BFI  
Nálarla 2, 110 Reykjavík

SÍMI: 567 6111  
FAX: 567 6111  
E-MAIL: drögn@hr.is  
KT: 231256-2839