



Samþykkt þann
18. jan. 2017
Byggingafulltrúinn *[Signature]*

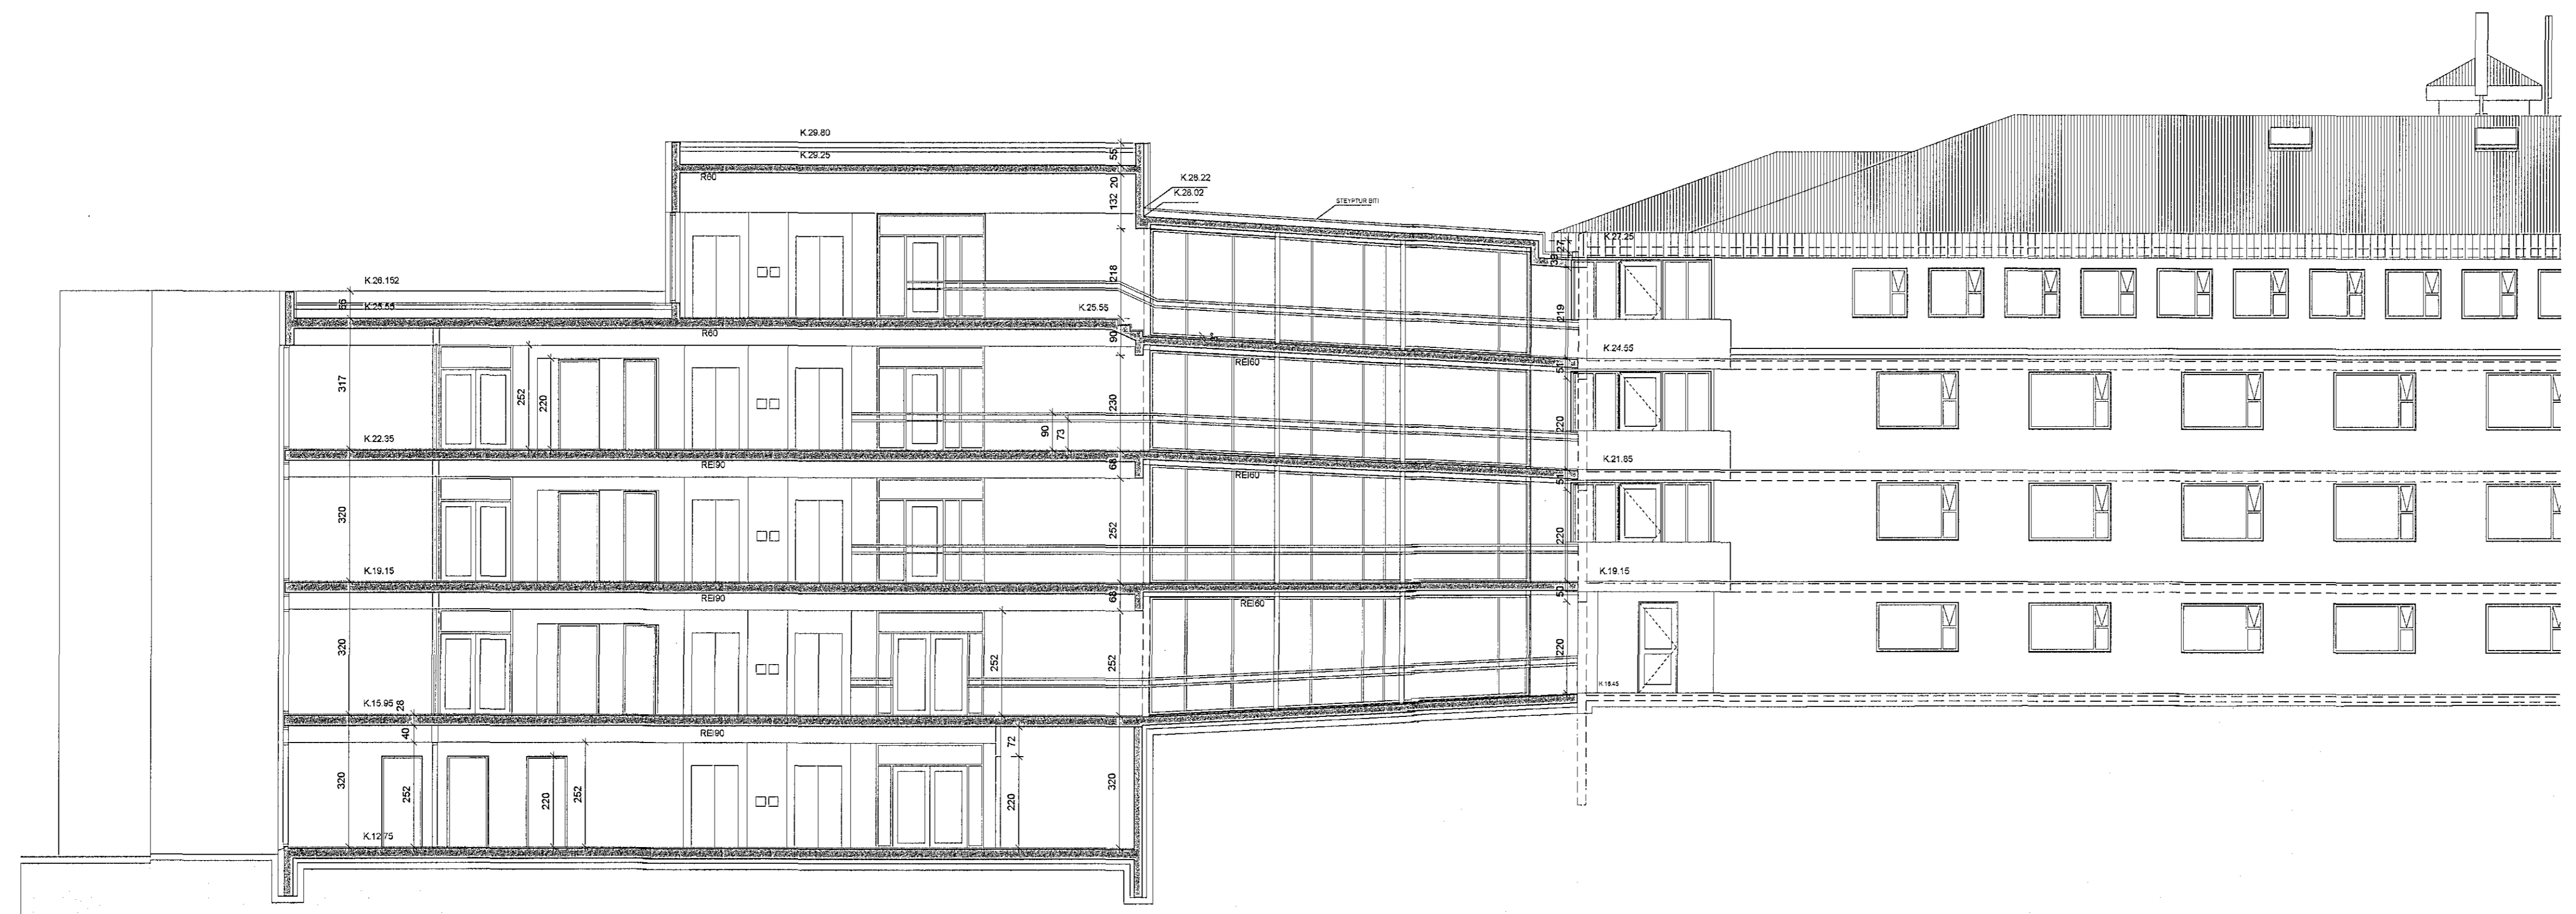


SNEIDING B-B 1:100

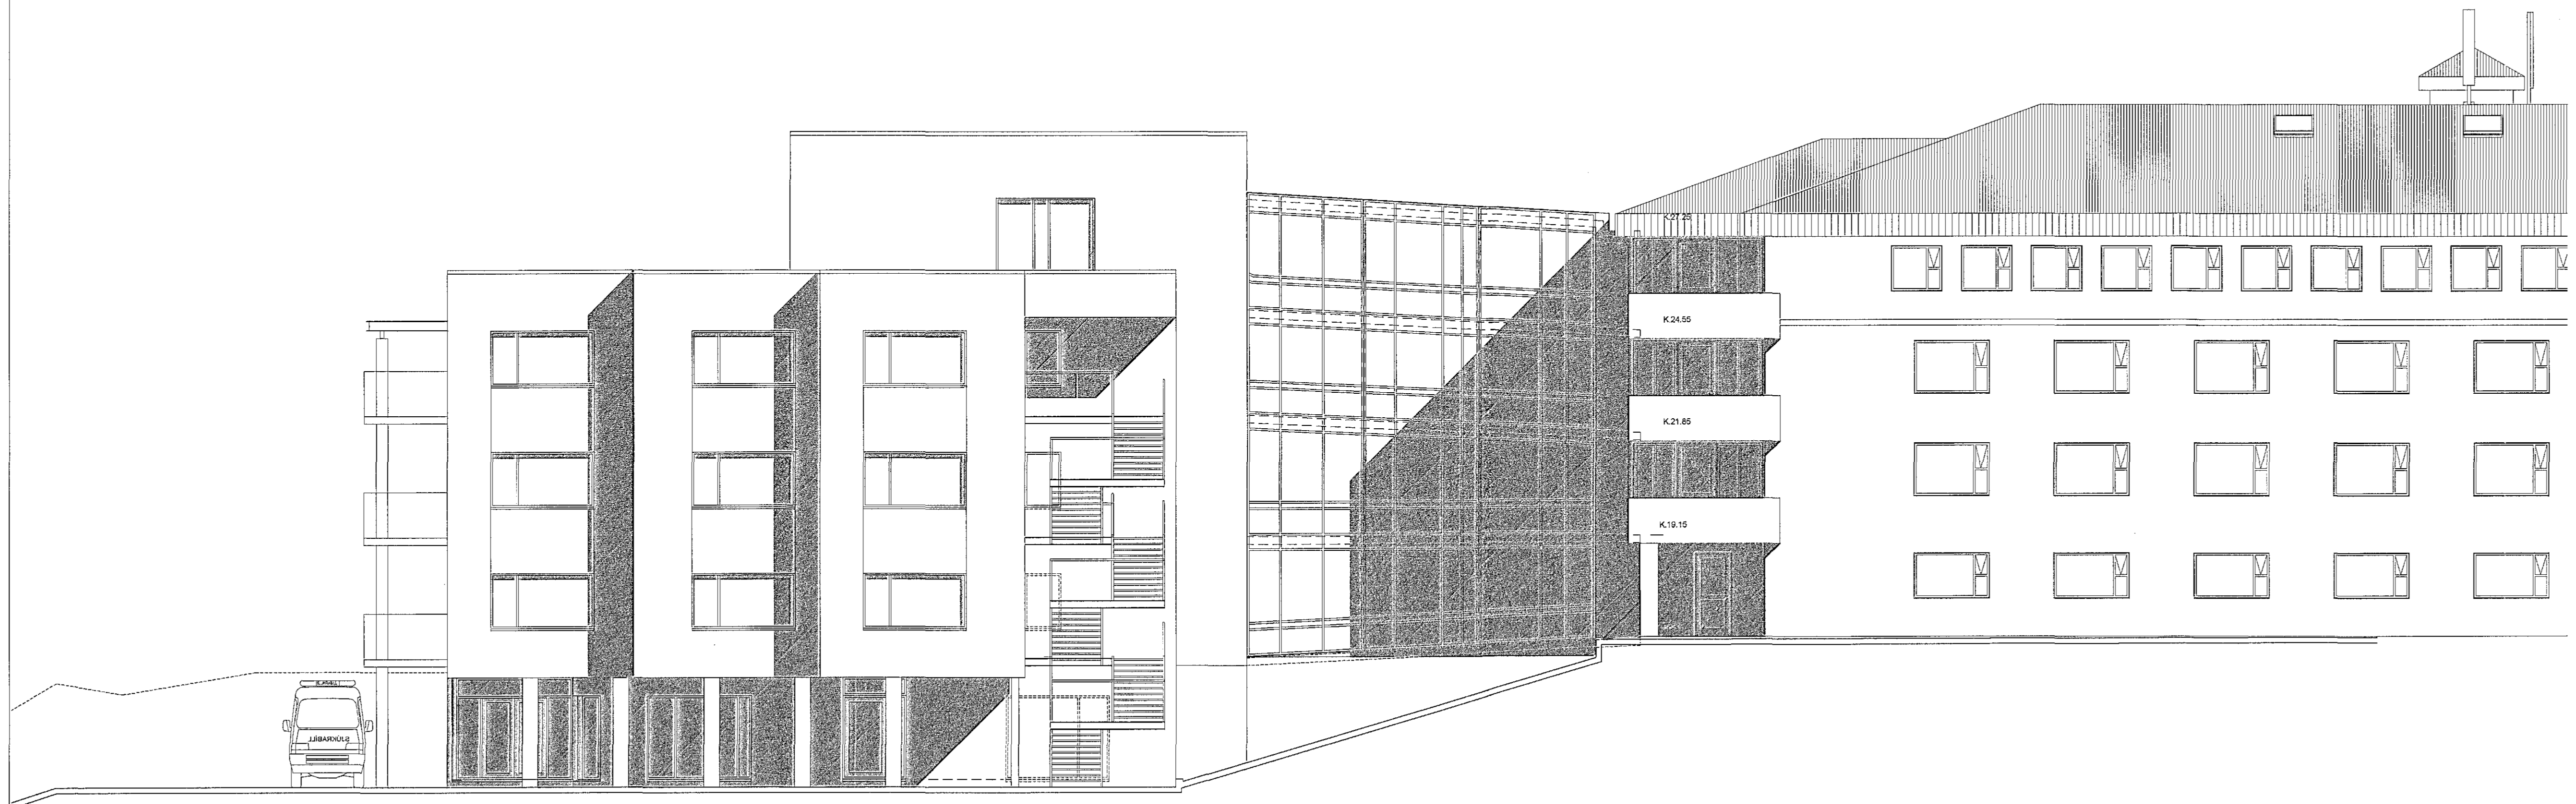

NORÐVESTUR

D:
C:
B:
A:
BREYTINGAR: _____ DAGS: _____

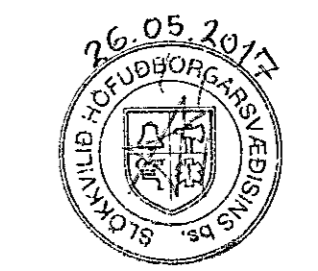

Digitally signed by
Ólafur H. Kristjánsson
DN: cn=Ólafur H.
Kristjánsson, o=Ólafur H.
Kristjánsson, ou=Ólafur H.
Kristjánsson, email=olafurh@sigmet.is
Reason: I have reviewed
this document.
Location:
Date: 2017-05-12 11:58Z

ADALUPPDRA'TTUR

SÓLVANGUR SÓLVANGSVEGI 2 HAFNARFIRÐI

VERK: SOLV 1533
KVARÐI: 1:100
DAGS: 12.01.2017
TEIKN: JPB
SNEIDING OG ÚTLIT SKRÁ: 1533-Grunnur.dwg

ÚTI INNI

ARKITEKTAR

HINGHOLTSSTRÆTI 27 101 REYKJAVÍK
SÍMAR 5527660 & 5627660 FAX 5527661
NETFANG u@u.is VEFFANG www.u.is

BALDUR Ó. SVAVARSSON ARKITEKTAR FAI
120357-5149 ARKITEKTAR FAI

JÓN ÞÓR ÞORVALDSSON ARKITEKTAR FAI
021256-7579 ARKITEKTAR FAI

A-107