
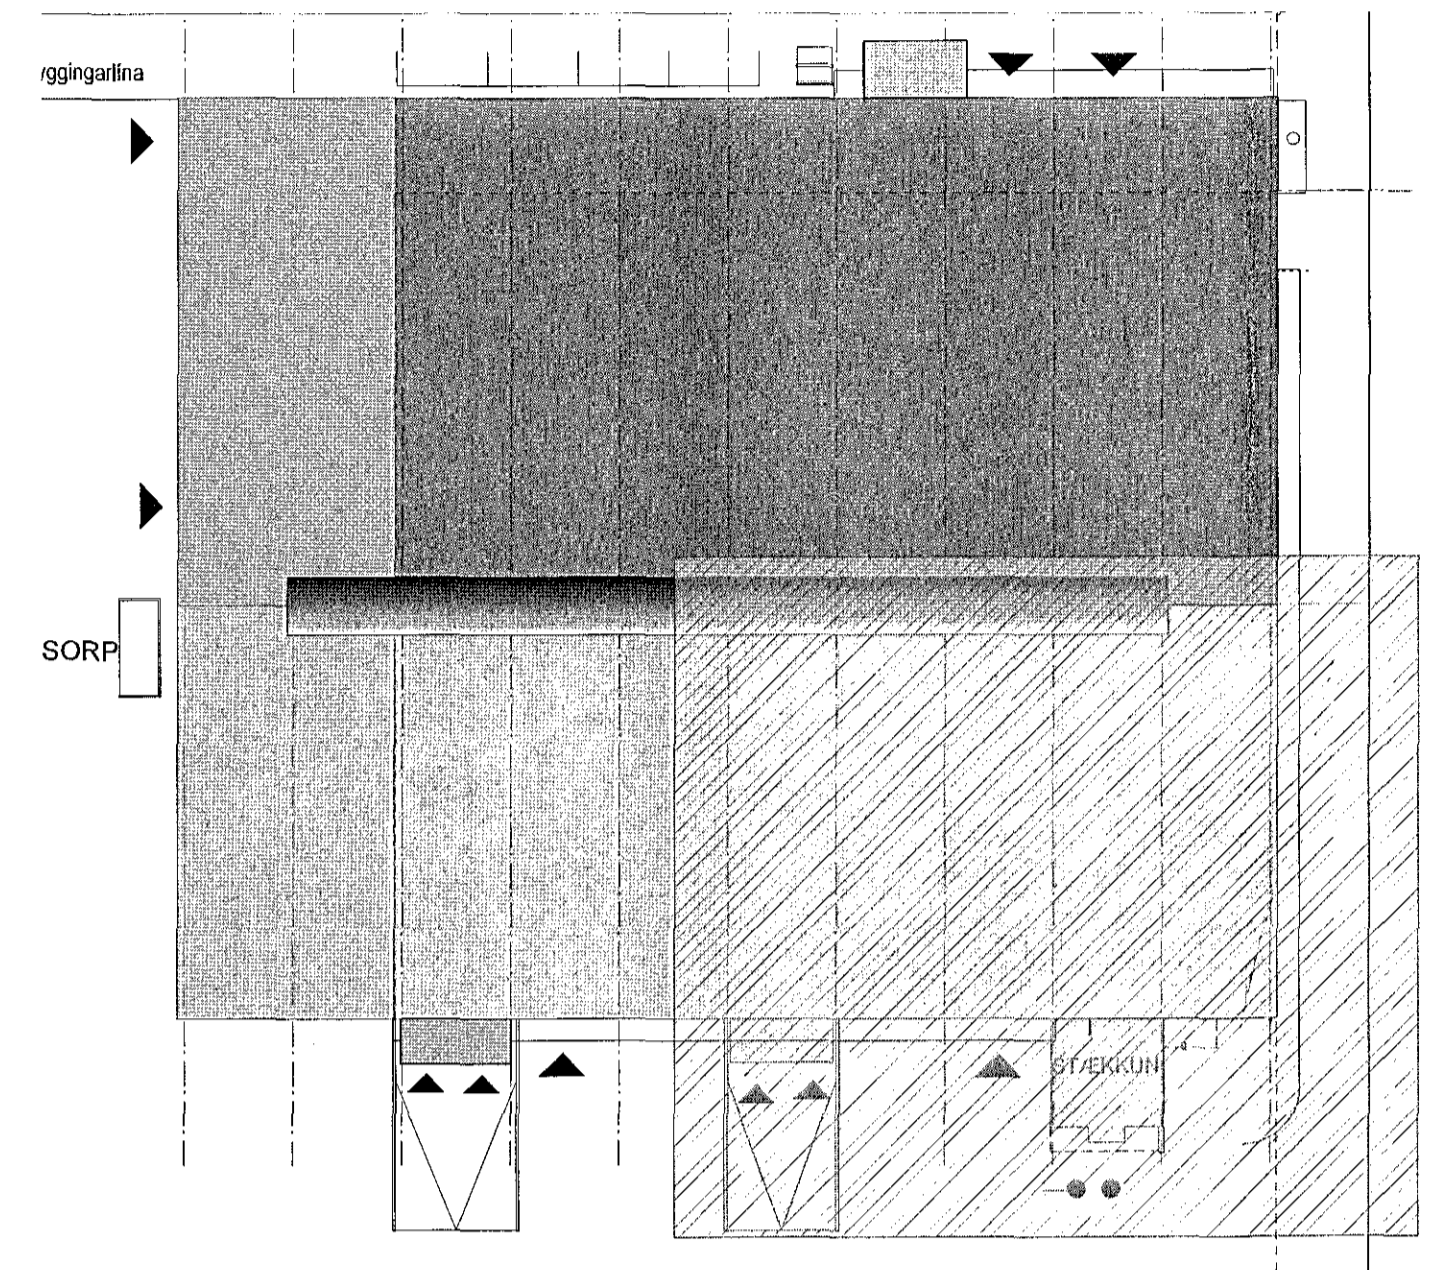


Sampykki þann
28. júní 2017
Byggingatillitun AFÍ

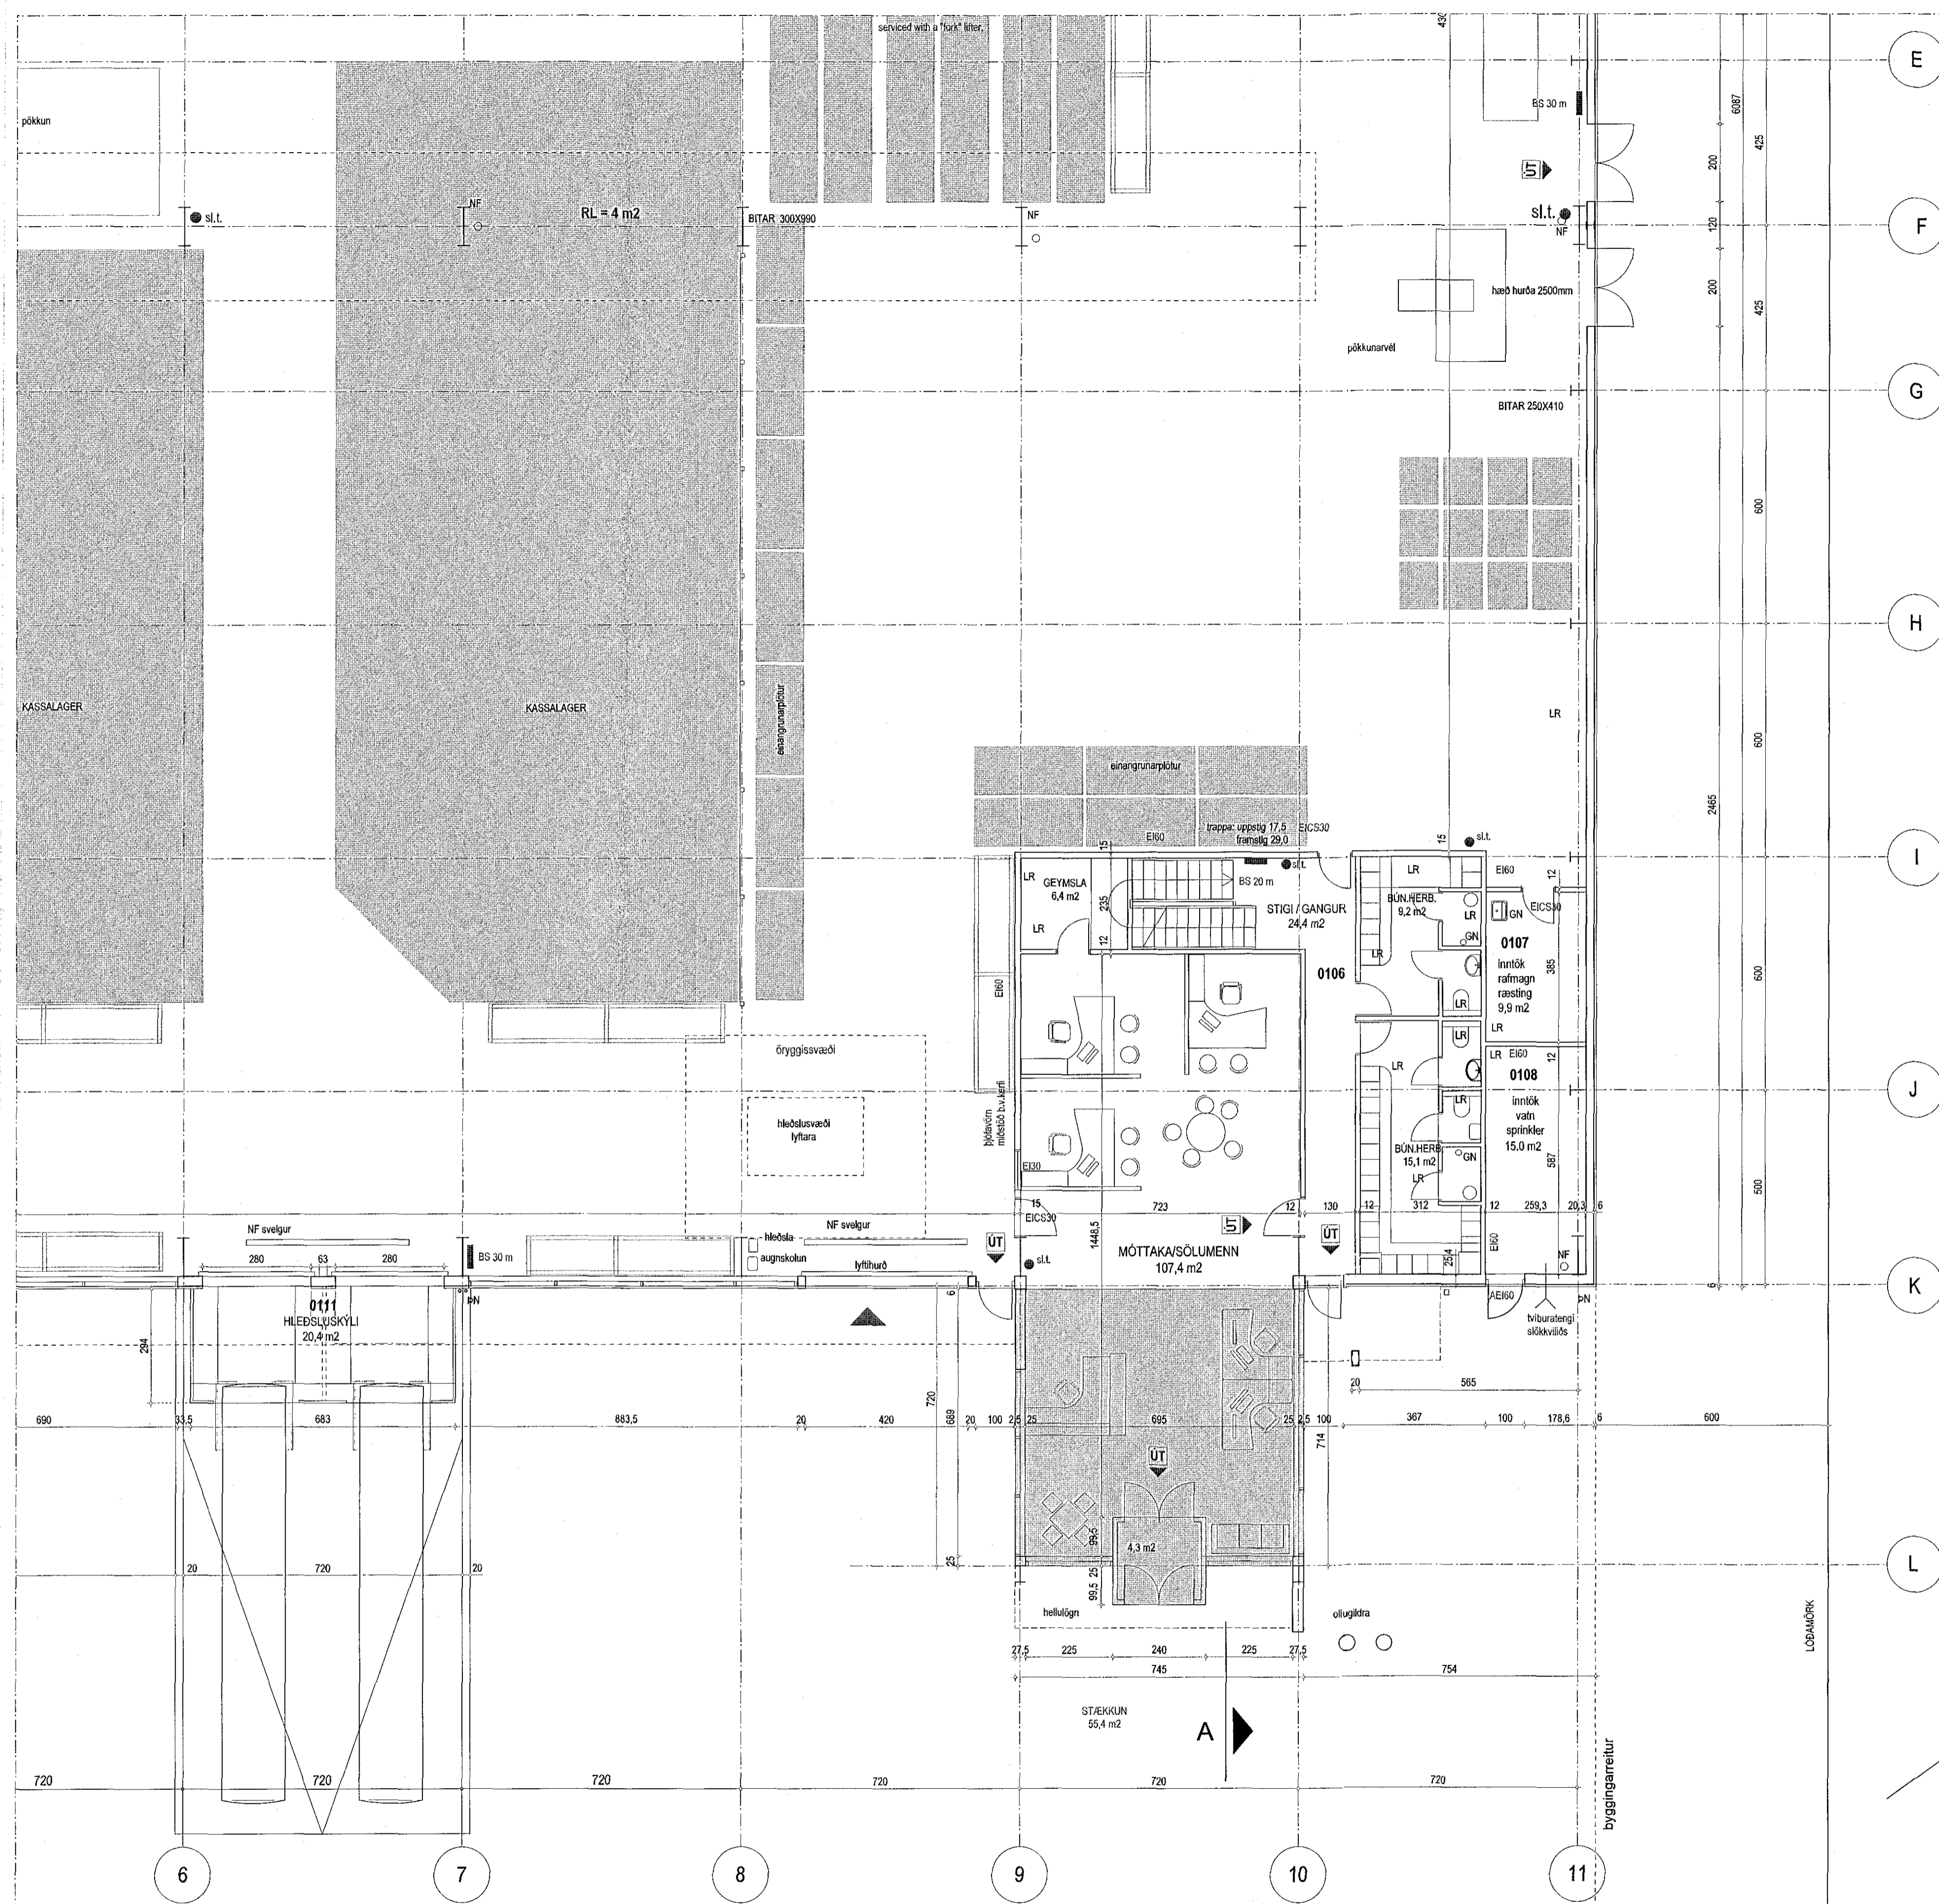

Digitally signed by Gunnar H. Kristjánsson
DN: cn=Gunnar H. Kristjánsson, o=Kringinn, ou=Kringinn, email=gunnar@kringinn.is, c=IS
Reason: I have reviewed this document
Date: 2017-05-26 14:21:2

TEMPRA ÍSHELLA 8, 220 HAFNARFIRÐI	
aðalteikning	no 1.1
grunnmynd 1. hæð	kvart 1:100
dag: 25. maí 2017	breytt:
teiknistofa GINGI	Mólin 1, 460 Tálknafjörður gingi1@aimnet.is
aukateikar fal gunntaugur björg jónsson	hl. 110254-3349 sími. 6978964